

PROPERTY LINE FENCE
 W/ STEEL POSTS - ITEM 583-II, MOD.
 S.B. Sta 802+00 - 804+30, Lt.
 N.B. Sta 802+00 - 804+30, Rt.

RIP RAP (Heavy Type) - ITEM 513-A
 N.B. Sta 805+00, Rt.
 N.B. Sta 805+20, Lt.


*** THREE CABLE GUARD RAIL**
 W/ STEEL POSTS, ITEM 542
 S.B. Sta 801+25 - 802+20, P.
 N.B. Sta 801+25 - 802+20, Rt.
 N.B. Sta 802+25 - 803+00, Lt.
 S.B. Sta 802+00 - 802+50, Lt.

STONE FILL FOR SLOPE PROTECTION
 Light Type, ITEM 512
 N.B. Sta 802+00 - 802+30, Rt.
 N.B. Sta 802+00, 20' Rt - 802+15, 30' Rt.
 S.B. Sta 802+00 - 802+50, Lt.

Note: Control of Access is complete on this sheet.

Note: * indicates Stage 2 Construction

In Charge of: A.J.P.
 Made by: S.L.L.E.A.S.
 Checked by: A.J.P.
 Traced by: S.L.L.E.A.S.
 Checked by: G.F.E.

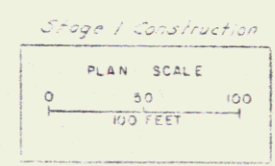

RYEGATE - BARNET
 191-2(20)
 PLAN STA. 802+00 TO 805+00 N.B.
 Sheet 76 of 139 DATE 8/22/07 GOODKIND & O'DEA CONSULTING ENGINEERS