

***THREE CABLE GUARD RAIL
W/STEEL POSTS-ITEM 542**
 S.B. Sta 819+05-825+69, LI
 S.B. Sta 819+05-832+182, RI
 S.B. Sta 829+75-833+75, LI
 N.B. Sta 819+75-833+153, RI
 N.B. Sta 819+75-832+153, LI

***JUTE MATTING-ITEM 623**
 S.B. Sta 827+00-829+65, LI
 S.B. Sta 834+35-834+56, LI
 MEDIAN N.B. Sta 824+40-826+00
 MEDIAN N.B. Sta 829+30-831+80
 N.B. Sta 832+50-834+50, LI
 N.B. Sta 833+20-834+56, RI


**STONE FILL FOR SLOPE PROTECTION
(Light Type) ITEM 512**
 S.B. Sta 820+50-821+50, LI
 S.B. Sta 821+50, RI
 S.B. Sta 821+30-827+00, LI
 S.B. Sta 830+10-834+35, LI
 S.B. Sta 830+60, RI
 S.B. Sta 820+25-830+50, LI
 S.B. Sta 830+65-830+90, LI
 N.B. Sta 825+60, RI
 N.B. Sta 832+05-833+30, RI
 N.B. Sta 830+55-825+250, RI

**PROPERTY LINE FENCE
W/STEEL POSTS-ITEM 583-2, MOD.**
 S.B. Sta 819+05-834+56, LI
 N.B. Sta 819+75-830+47, RI
 N.B. Sta 830+66-834+50, RI

S.B. CURVE DATA
 Δ 46°-06'-00" RT
 D 11'-30"
 R 3913.78'
 T 1625.31'
 L 3073.33'
 E 331.41'
 Bank 1/2" H
 N 646,676.003
 RI 5611,652.289

N.B. CURVE DATA
 Δ 46°-06'-00" RT
 D 11'-30"
 R 3913.78'
 T 1625.31'
 L 3073.33'
 E 331.41'
 Bank 1/2" H
 N 646,676.003
 RI 5611,652.289

***BITUMINOUS CONCRETE CURB-ITEM 555**
 S.B. Sta 819+05-832+75, RI
 N.B. Sta 819+75-833+00, RI

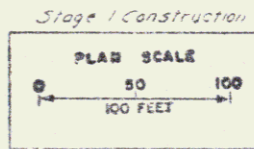

DATE: 8/28/57
 GOODKIND & O'NEA
 CONSULTING ENGINEERS