

THREE CABLE GUARD RAIL  
W/STEEL POSTS-ITEM 542  
N.B. Sta 844+78-846+06, Rt.

DRILLING & BLASTING OF  
SOLID ROCK SUBGRADE  
ITEM 115

S.B. Sta 835+75-844+50  
N.B. Sta 837+00-843+75  
N.B. Sta 846+25-849+00

S.B. Sta 837+75-844+50, Lt.  
N.B. Sta 839+00-846+25, Rt.  
S.B. Sta 841+00-848+00, Lt.  
N.B. Sta 843+00-850+00, Rt.  
S.B. Sta 845+00-852+00, Lt.  
N.B. Sta 847+00-854+00, Rt.

STONE FILL FOR SLOPE PROTECTION  
(LIGHT TYPE)-ITEM 512

S.B. Sta 838+50 - Lt.  
S.B. Sta 841+00 - Lt.  
S.B. Sta 842+45 - 845+70, Lt.  
S.B. Sta 843+25 - 846+70, Lt.  
S.B. Sta 846+00 - 851+00, Lt.  
N.B. Sta 845+05 - 845+30, Lt.  
N.B. Sta 845+35 - 845+30, Lt.

JUTE MATTING-ITEM 623

S.B. Sta 834+56 - 835+75, Lt.  
S.B. Sta 846+70 - 849+80, Lt.  
S.B. Sta 847+10 - 849+80, Rt.  
N.B. Sta 834+50 - 845+30, Lt.  
N.B. Sta 834+50 - 845+30, Rt.

RIP RAP (Heavy Type)-ITEM 513-A

S.B. Sta 845+80, Lt.  
S.B. Sta 845+85, Rt.  
N.B. Sta 845+30, Lt.  
N.B. Sta 845+45, Rt.


PROPERTY LINE FENCE  
W/STEEL POSTS-ITEM 533-II MOD

S.B. Sta 834+56 - 849+80, Lt.  
N.B. Sta 834+50 - 849+00, Rt.

In Charge of A.J.P.  
Made by A.J.V.B.S.L.Y.  
Checked by A.J.V.  
Taped by W.L.B.T.M.S.  
Checked by G.H.E.

Note: \* Indicates Stage 2 Construction

Note: Control of Access is complete on this sheet.

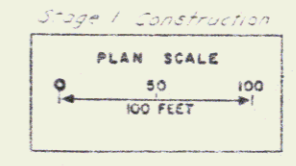

RYEGATE - BARNET  
191-2(20)  
PLAN STA 834+50 TO 849+00 N.B.  
DATE 6/28/62  
GOODLAND & O'DEA CONSULTING ENGINEERS

