

STONE FILL FOR SLOPE PROTECTION (Light Type) ITEM 512 (4562')

S.B.	Sta.	898+85-899+00, Lt.
S.B.	Sta.	899+05, Lt.
S.B.	Sta.	899+05, Rt.
S.B.	Sta.	899+10-899+35, Lt.
S.B.	Sta.	901+10, Lt.
S.B.	Sta.	901+10-904+10, Lt.
S.B.	Sta.	906+75-913+02, Lt.
N.B.	Sta.	897+70-897+95, Lt.
N.B.	Sta.	898+10-898+35, Lt.
N.B.	Sta.	899+80-900+00, Rt.
N.B.	Sta.	900+60-900+65, Lt.
N.B.	Sta.	904+30-904+50, Lt.
N.B.	Sta.	907+10-907+20, Lt.
S.B.	Sta.	907+02, Lt.

*THREE CABLE GUARD RAIL
W/STEEL POSTS - ITEM 542

S.B.	Sta.	898+40-910+00, Rt.
S.B.	Sta.	906+38-910+02, Lt.
N.B.	Sta.	897+66-903+18, Lt.
N.B.	Sta.	897+66-904+06, Rt.
N.B.	Sta.	906+40-909+25, Lt.
N.B.	Sta.	906+25-903+25, Rt.

*BITUMINOUS CONCRETE CURB - ITEM 555

S.B.	Sta.	906+50-910+02, Lt.
S.B.	Sta.	906+50-910+02, Rt.
N.B.	Sta.	906+50-909+25, Lt.
N.B.	Sta.	906+50-909+25, Rt.

*QUITE MATTING - ITEM 623

N.B.	Sta.	907+20-908+20
N.B.	Sta.	908+20-909+00, Lt.
S.B.	Sta.	906+40-907+50, Rt.
S.B.	Sta.	909+20-908+50, Rt.

*STANDARD STEEL BEAM GUARD RAIL W/STEEL POSTS - ITEM 543-A

S.B.	Sta.	898+90-899+40, Lt.
------	------	--------------------


RIP RAP (Heavy Type) ITEM 513-A

S.B.	Sta.	899+05, Rt.
S.B.	Sta.	899+05, Lt.
N.B.	Sta.	898+10, Lt.
N.B.	Sta.	898+20, Rt.

PLANK GUARD RAIL - ITEM 540

N.B.	Sta.	902+42-180' Rt.
------	------	-----------------

Change of A.J.P.
Made by A.J.V.S.L.Y.
Checked by A.J.V.
Traced by S.F.E.L.
Checked by S.L.Y.F.G.M.E.

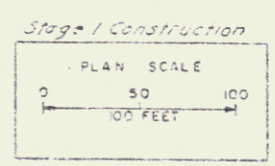

DATE: 9/28/67
GORDON R. O'DEA CONSULTING ENGINEERS