
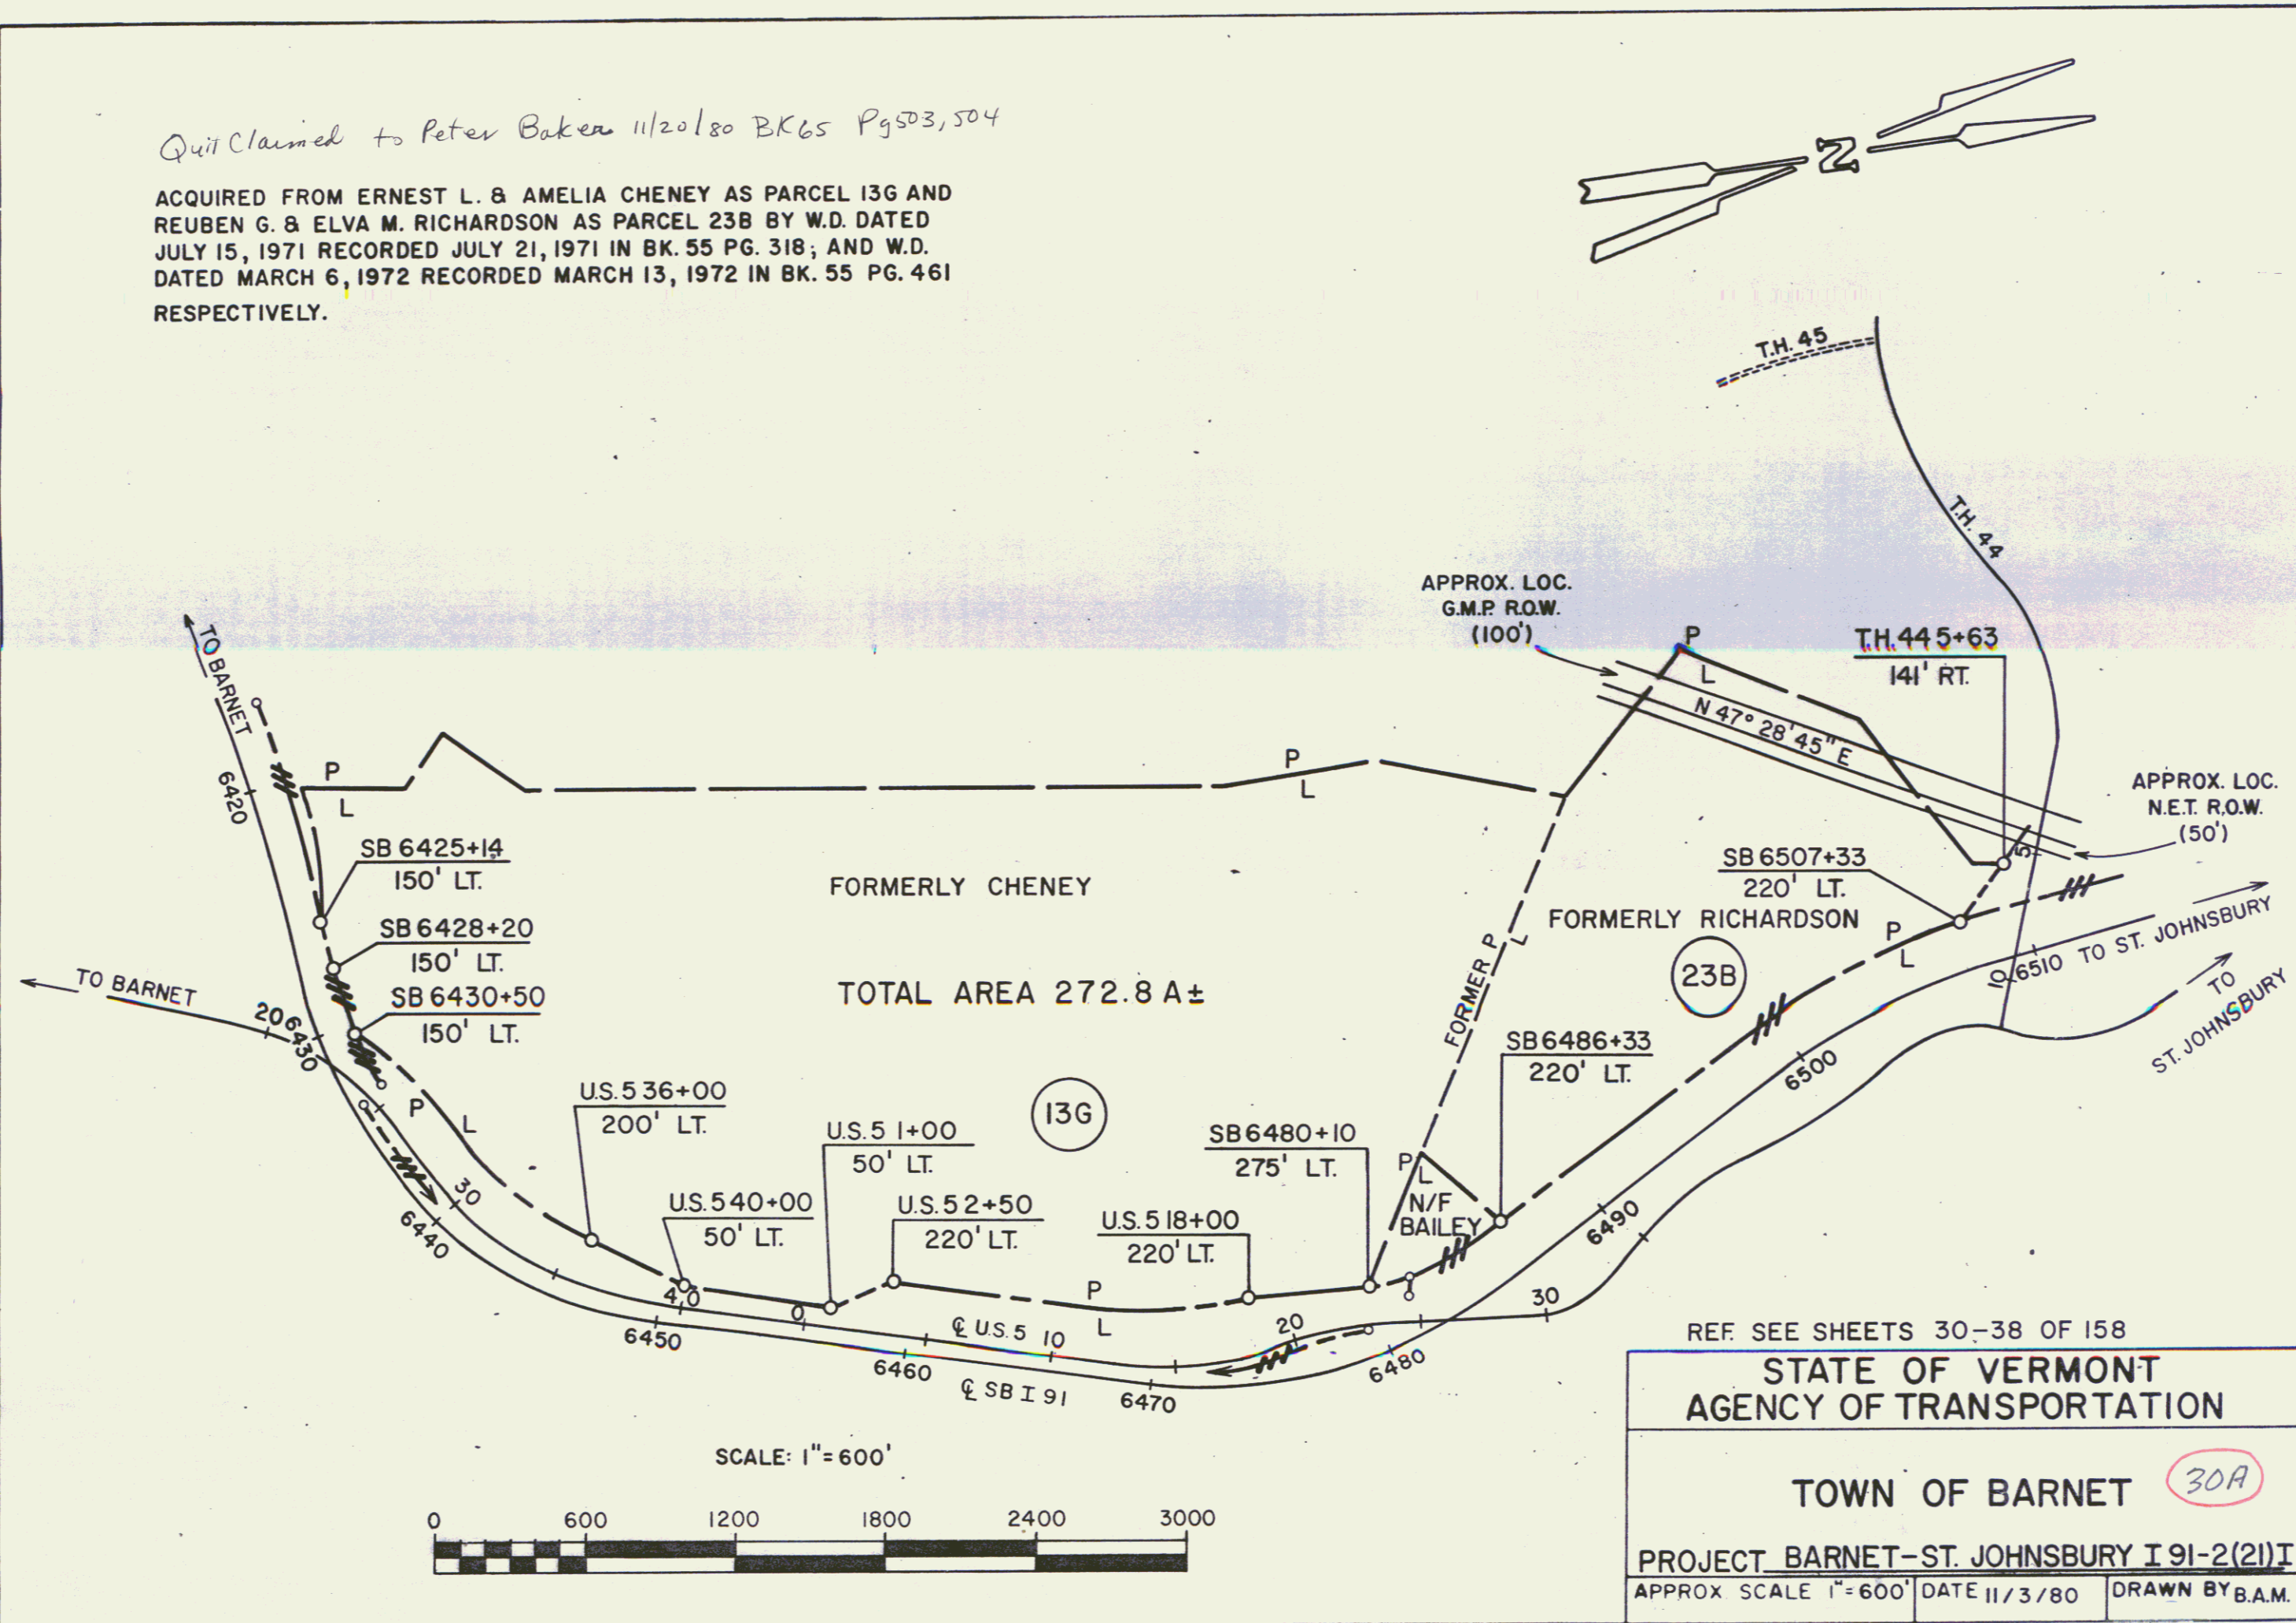


Quit Claimed to Peter Baker 11/20/80 BK65 Pg 503, 504

ACQUIRED FROM ERNEST L. & AMELIA CHENEY AS PARCEL 13G AND REUBEN G. & ELVA M. RICHARDSON AS PARCEL 23B BY W.D. DATED JULY 15, 1971 RECORDED JULY 21, 1971 IN BK. 55 PG. 318; AND W.D. DATED MARCH 6, 1972 RECORDED MARCH 13, 1972 IN BK. 55 PG. 461 RESPECTIVELY.

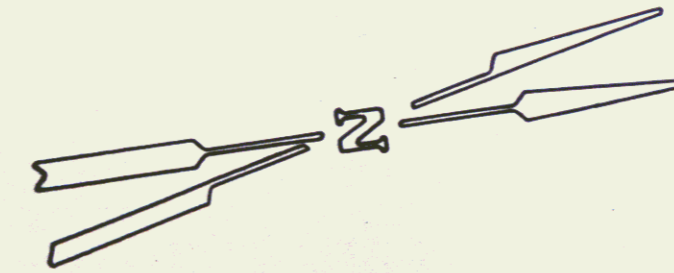

REF. SEE SHEETS 30-38 OF 158

STATE OF VERMONT
AGENCY OF TRANSPORTATION

TOWN OF BARNET 30A

PROJECT BARNET-ST. JOHNSBURY I 91-2(2)I

APPROX. SCALE 1"=600' DATE 11/3/80 DRAWN BY B.A.M.

5