
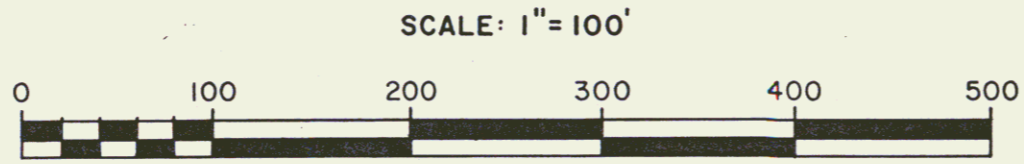


Just Claimed to Dale B Kendall 8/6/80 BK 65 Pg 307,310

ACQUIRED AS PART OF PARCEL 39 FROM SAMUEL E. RICHARDSON BY W.D.
DATED MAY 3, 1971 AND RECORDED MAY 18, 1971 IN BK. 55 PGS. 261-62
IN THE BARNET LAND RECORDS.

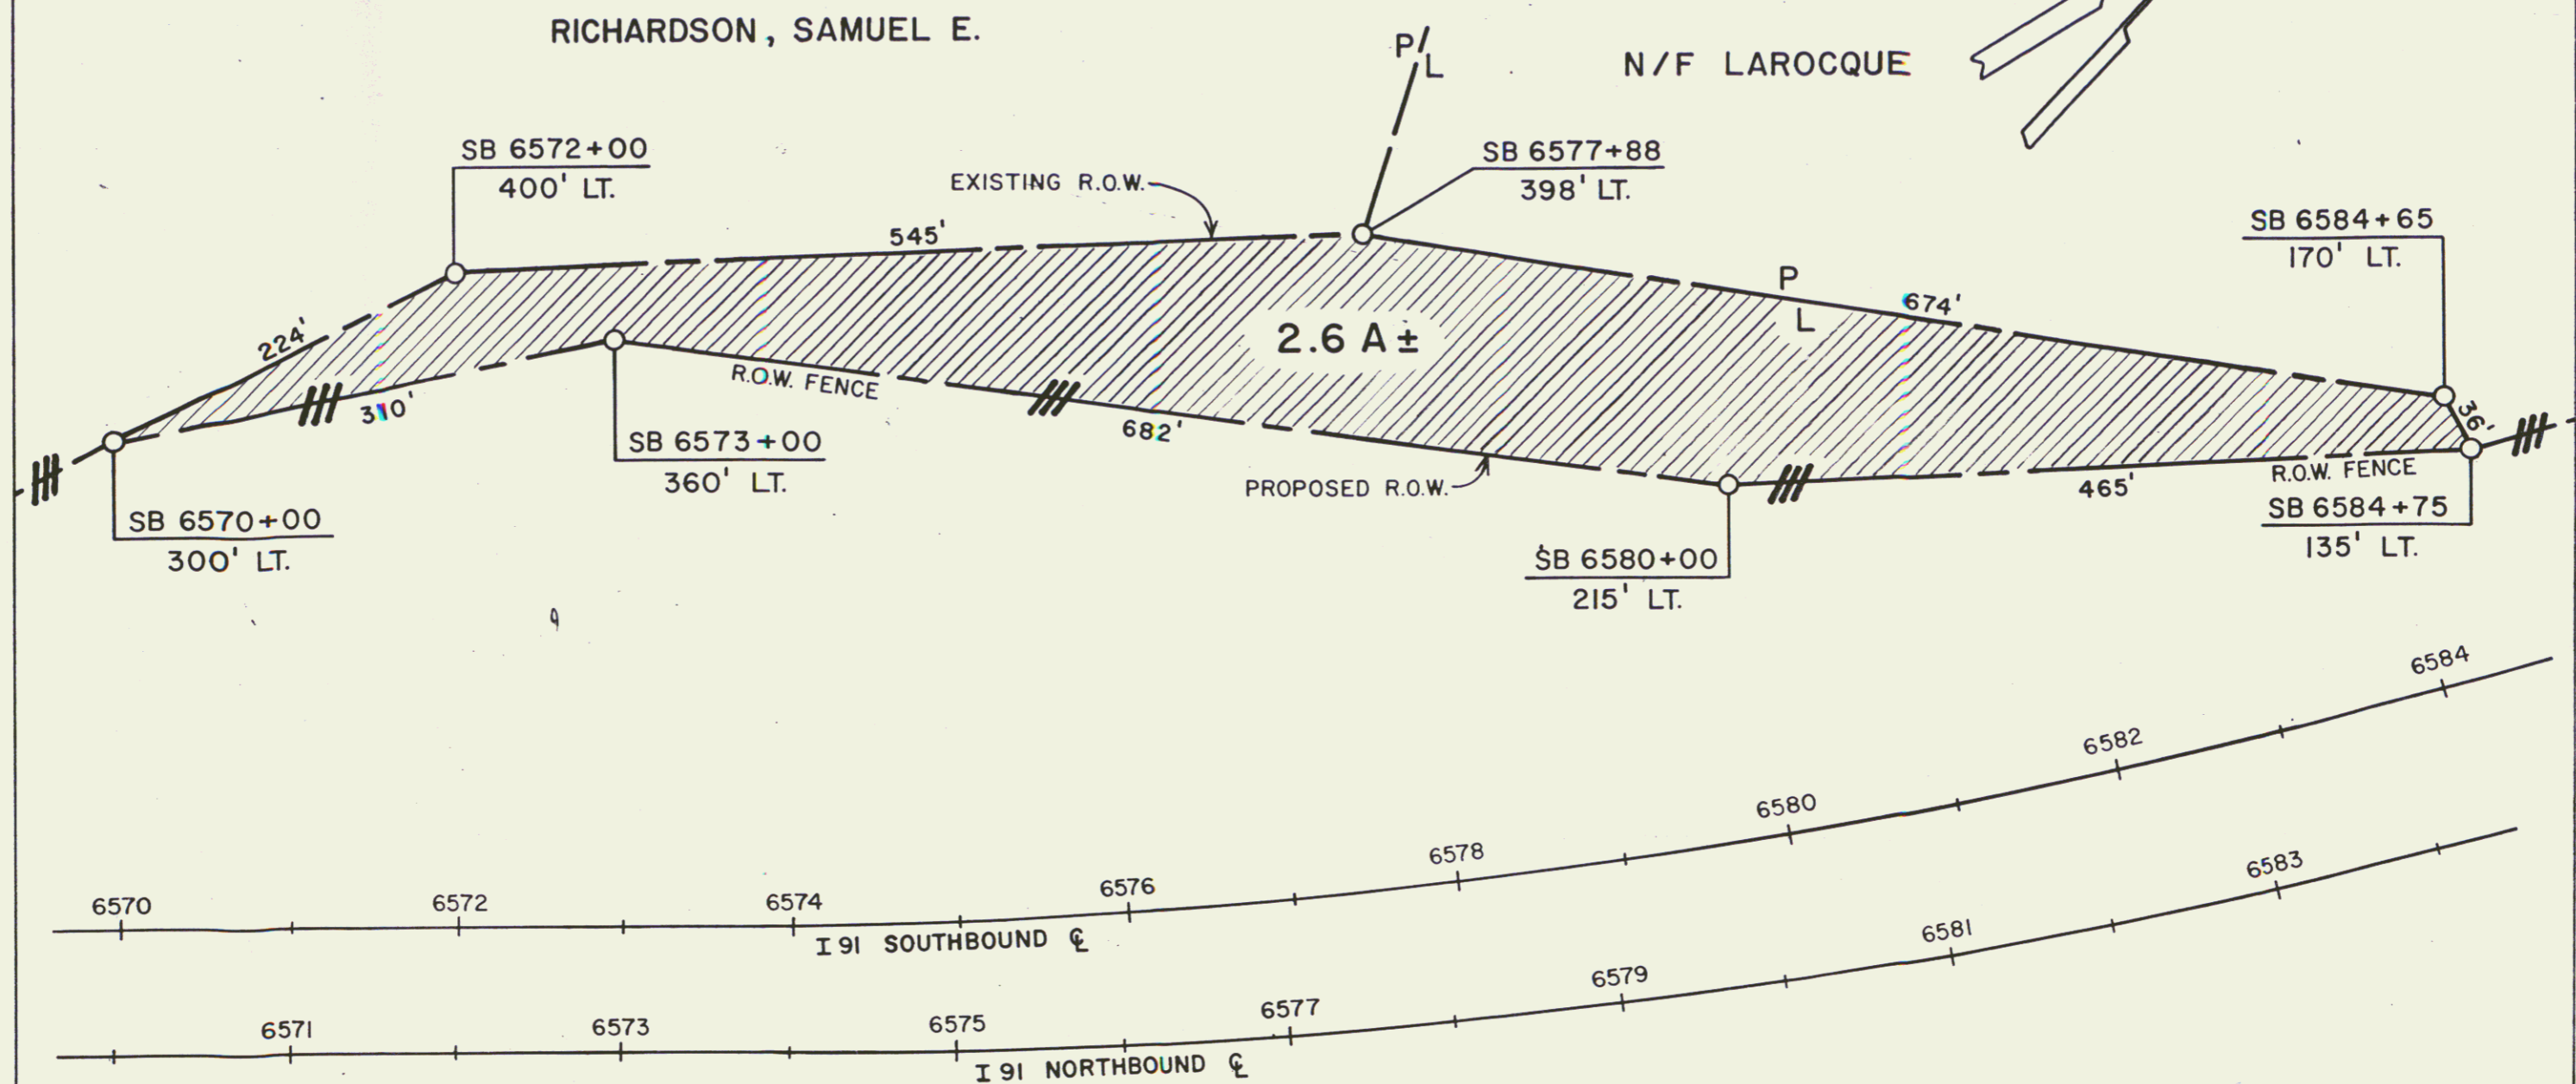

REF. SHEETS 44 & 45 OF 151

STATE OF VERMONT
AGENCY OF TRANSPORTATION

TOWN OF BARNET **44A**

PROJECT BARNET-ST. JOHNSBURY I 91-2(2)II

APPROX. SCALE 1"=100' DATE 7/29/80 DRAWN BY B.A.M.