

STATE OF VERMONT
DEPARTMENT OF HIGHWAYS
PROPOSED IMPROVEMENT

INTERSTATE PROJECT

TOWNS OF ST. JOHNSBURY - LYNDON


COUNTY OF CALEDONIA

INTERSTATE ROUTE 91

ST. JOHNSBURY - LYNDON

R.O.W. PLANS

LENGTH OF ROADWAY 46,096.75 FEET = 8.730 MILES

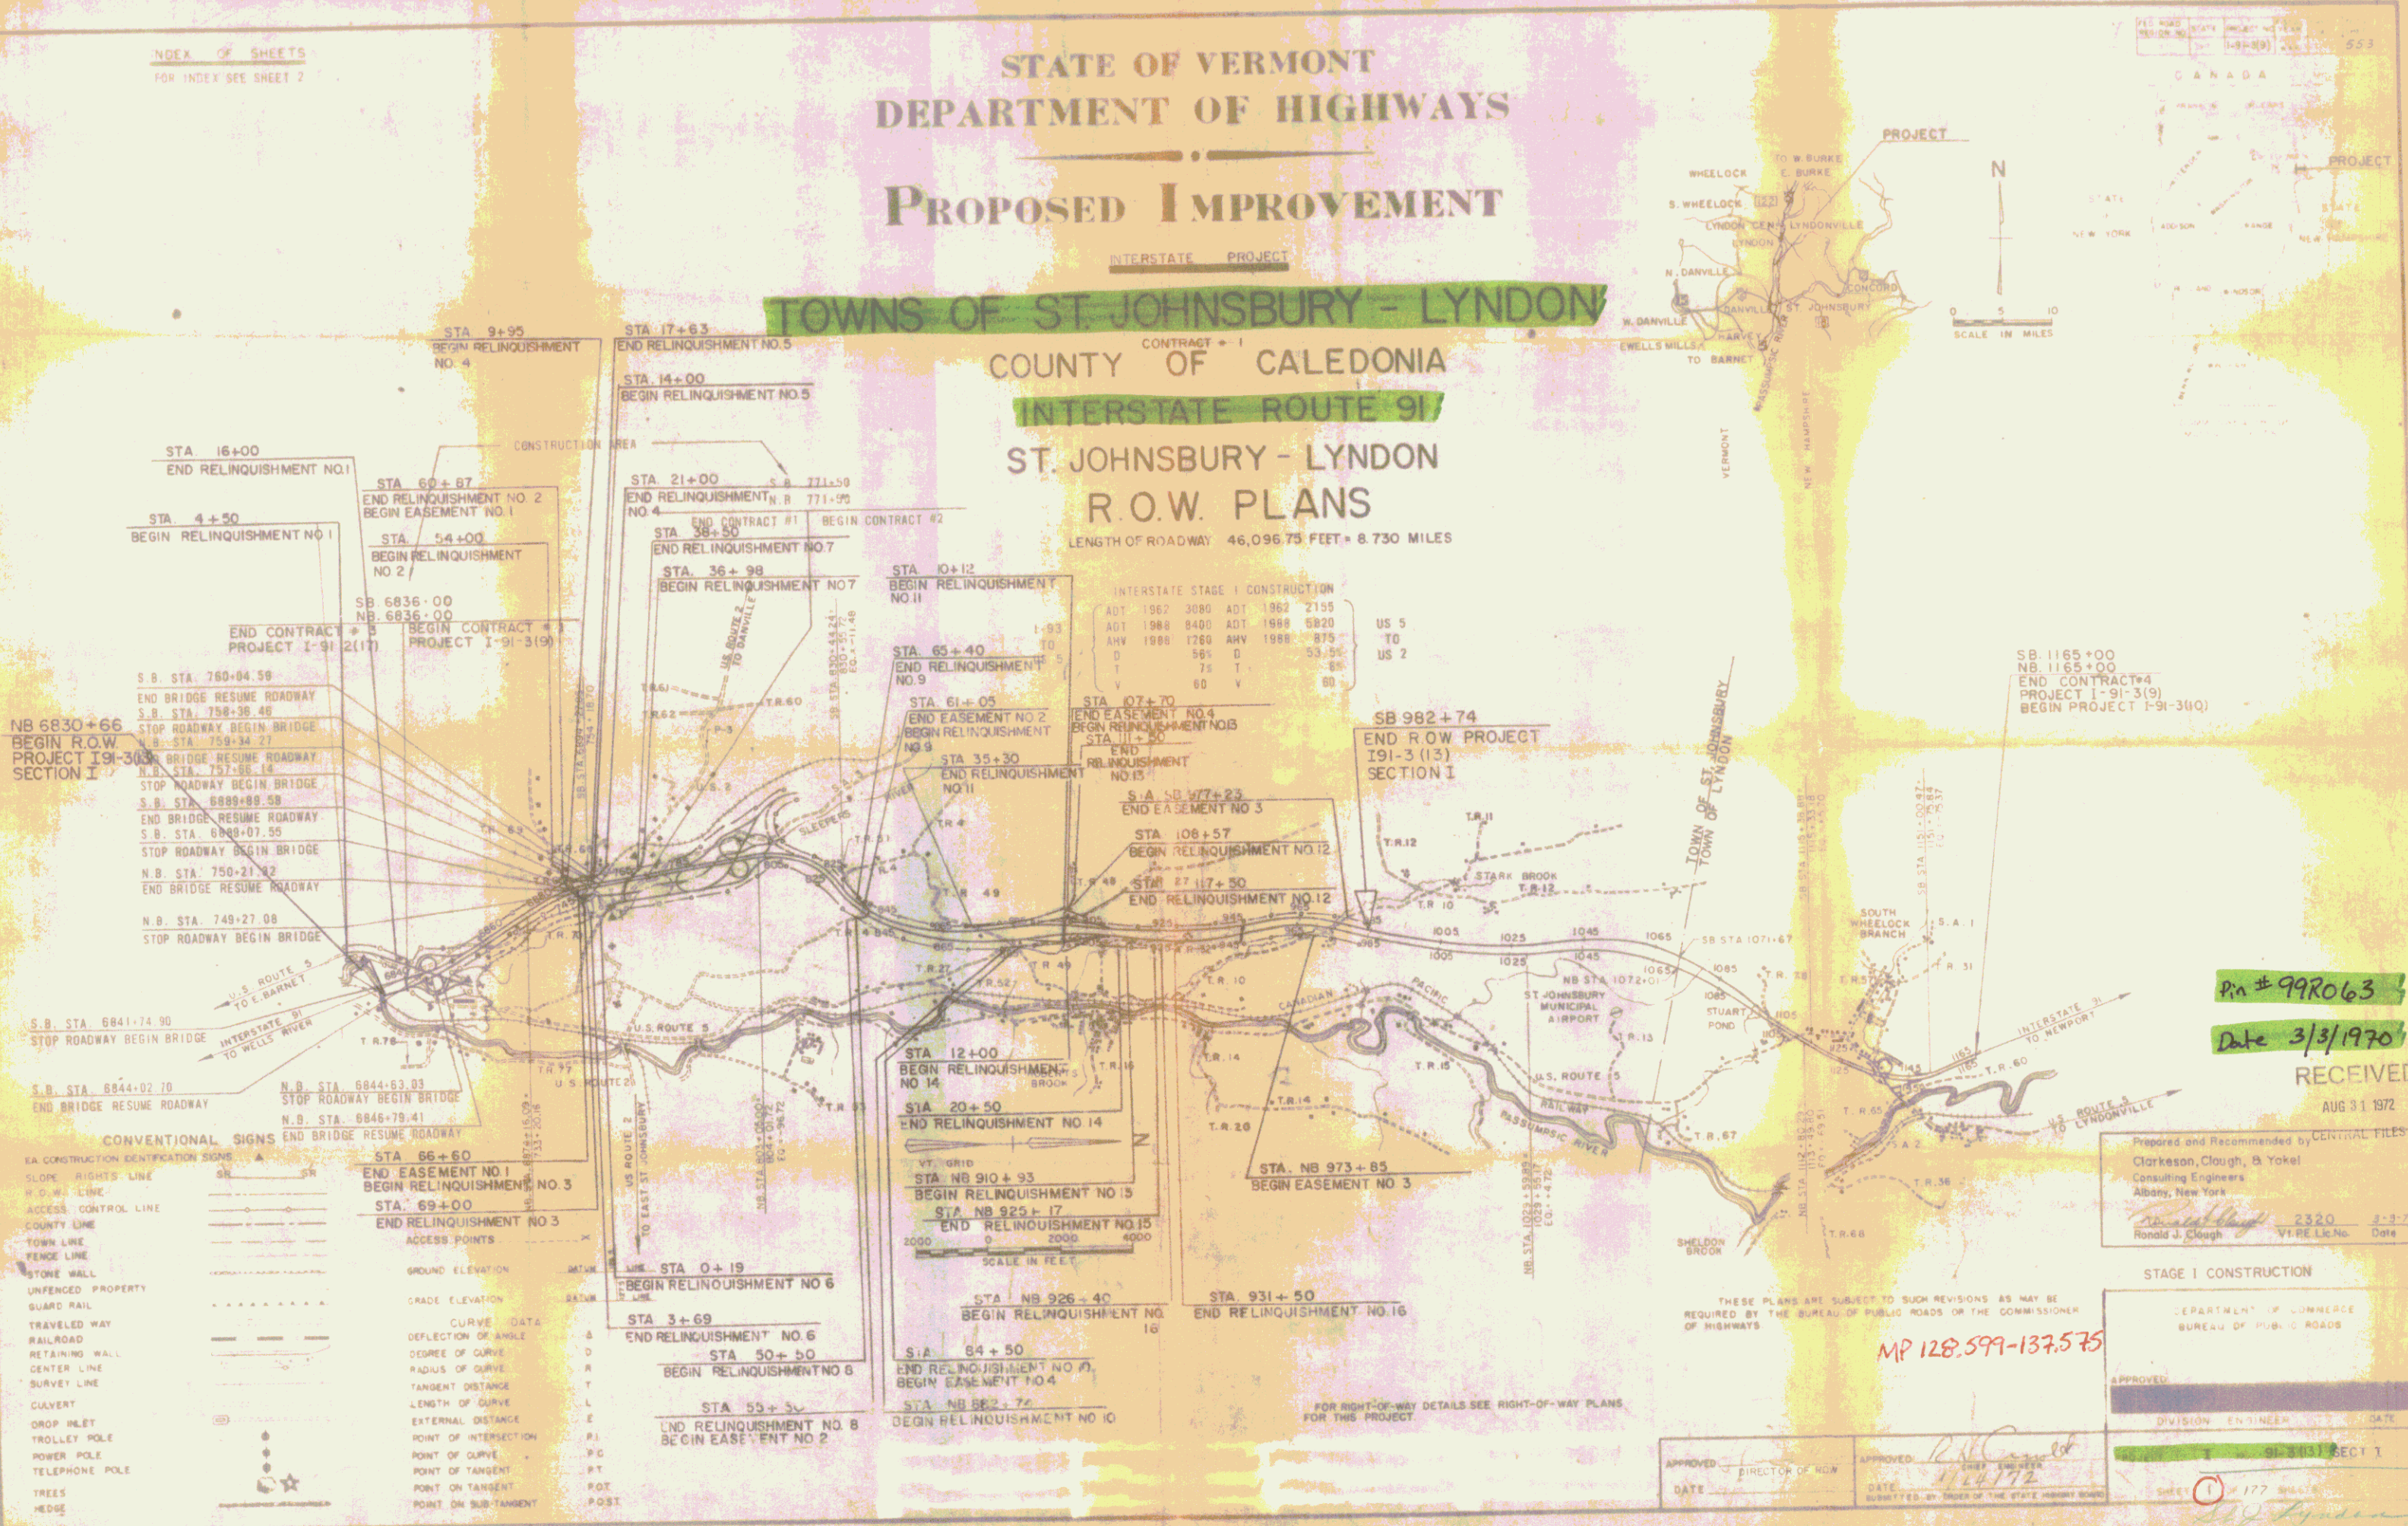

NB 6830+66
BEGIN R.O.W.
PROJECT I-91-3(10)
SECTION I

S.B. STA. 760+84.58
END BRIDGE RESUME ROADWAY
S.B. STA. 758+38.46
STOP ROADWAY BEGIN BRIDGE
S.B. STA. 759+34.22
BRIDGE BEGIN ROADWAY
N.B. STA. 757+88.14
STOP ROADWAY BEGIN BRIDGE
S.B. STA. 6889+89.58
END BRIDGE RESUME ROADWAY
S.B. STA. 6888+07.55
STOP ROADWAY BEGIN BRIDGE
N.B. STA. 750+21.82
END BRIDGE RESUME ROADWAY
N.B. STA. 749+27.08
STOP ROADWAY BEGIN BRIDGE

CONVENTIONAL SIGNS

CONSTRUCTION IDENTIFICATION SIGNS

SLOPE RIGHTS LINE

R.O.W. LINE

ACCESS CONTROL LINE

COUNTY LINE

TOWN LINE

FENCE LINE

STONE WALL

UNFENCED PROPERTY

QUART RAIL

TRAVELED WAY

RAILROAD

RETAINING WALL

CENTER LINE

SURVEY LINE

CAVERT

DROP INLET

TROLLEY POLE

POWER POLE

TELEPHONE POLE

TREES

HEDGE

STA 66+60
END EASEMENT NO 1
BEGIN RELINQUISHMENT NO 3

STA 69+00
END RELINQUISHMENT NO 3
ACCESS POINTS

GROUND ELEVATION

GRADE ELEVATION

CURVE DATA

DEFLECTION OR ANGLE

DEGREE OF CURVE

RADIUS OF CURVE

TANGENT DISTANCE

LENGTH OF CURVE

EXTERNAL DISTANCE

POINT OF INTERSECTION

POINT OF CURVE

POINT OF TANGENT

POINT ON TANGENT

POINT ON SUB-TANGENT

POST

STA 12+00
BEGIN RELINQUISHMENT NO 14


STA 20+50
END RELINQUISHMENT NO 14

STA 64+50
END RELINQUISHMENT NO 10
BEGIN EASEMENT NO 4

STA NB 925+17
END RELINQUISHMENT NO 15

STA NB 926+40
BEGIN RELINQUISHMENT NO 16

STA 931+50
END RELINQUISHMENT NO 16

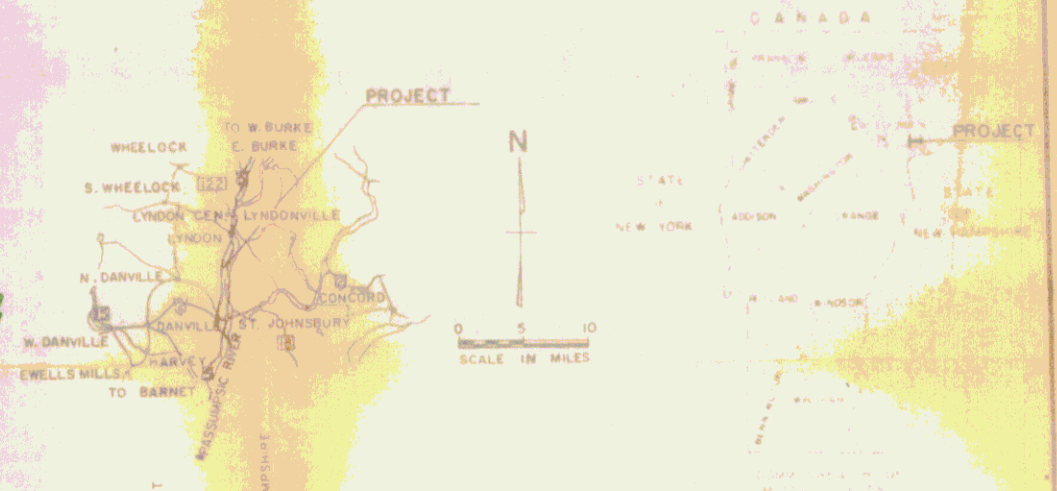

Pin # 99R063
Date 3/3/1970
RECEIVED
AUG 31 1972

Prepared and Recommended by
Clarkson, Clough, & Yorkel
Consulting Engineers
Albany, New York

Ronald J. Clough 2320 3-9-70
VTR License No. Date

STAGE I CONSTRUCTION

DEPARTMENT OF TRANSPORTATION
BUREAU OF PUBLIC ROADS

APPROVED _____ DATE _____

DIVISION ENGINEER _____ DATE _____

PROJECT NO. 128-599-137.575
SHEET 1 OF 177 SHEETS

THESE PLANS ARE SUBJECT TO SUCH REVISIONS AS MAY BE REQUIRED BY THE BUREAU OF PUBLIC ROADS OR THE COMMISSIONER OF HIGHWAYS

FOR RIGHT-OF-WAY DETAILS SEE RIGHT-OF-WAY PLANS FOR THIS PROJECT

APPROVED _____ DIRECTOR OF HIGHWAYS
DATE _____

APPROVED _____ DATE _____
GUARANTEED BY ORDER OF THE STATE HIGHWAY BOARD