
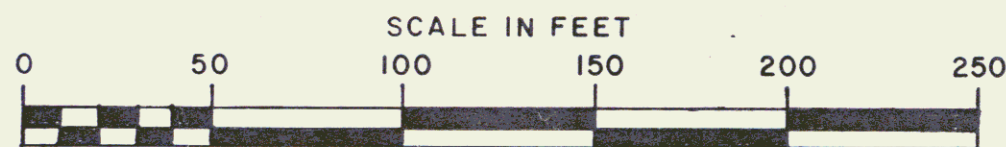


ACQUIRED BY THE STATE OF VERMONT FROM
ALFRED R. SPARROW AND MARION R. SPARROW
BY WARRANTY DEED, DATED MAY 15, 1979 AND
RECORDED IN BOOK 165, PAGES 103-106 OF THE
TOWN OF ST. JOHNSBURY LAND RECORDS.

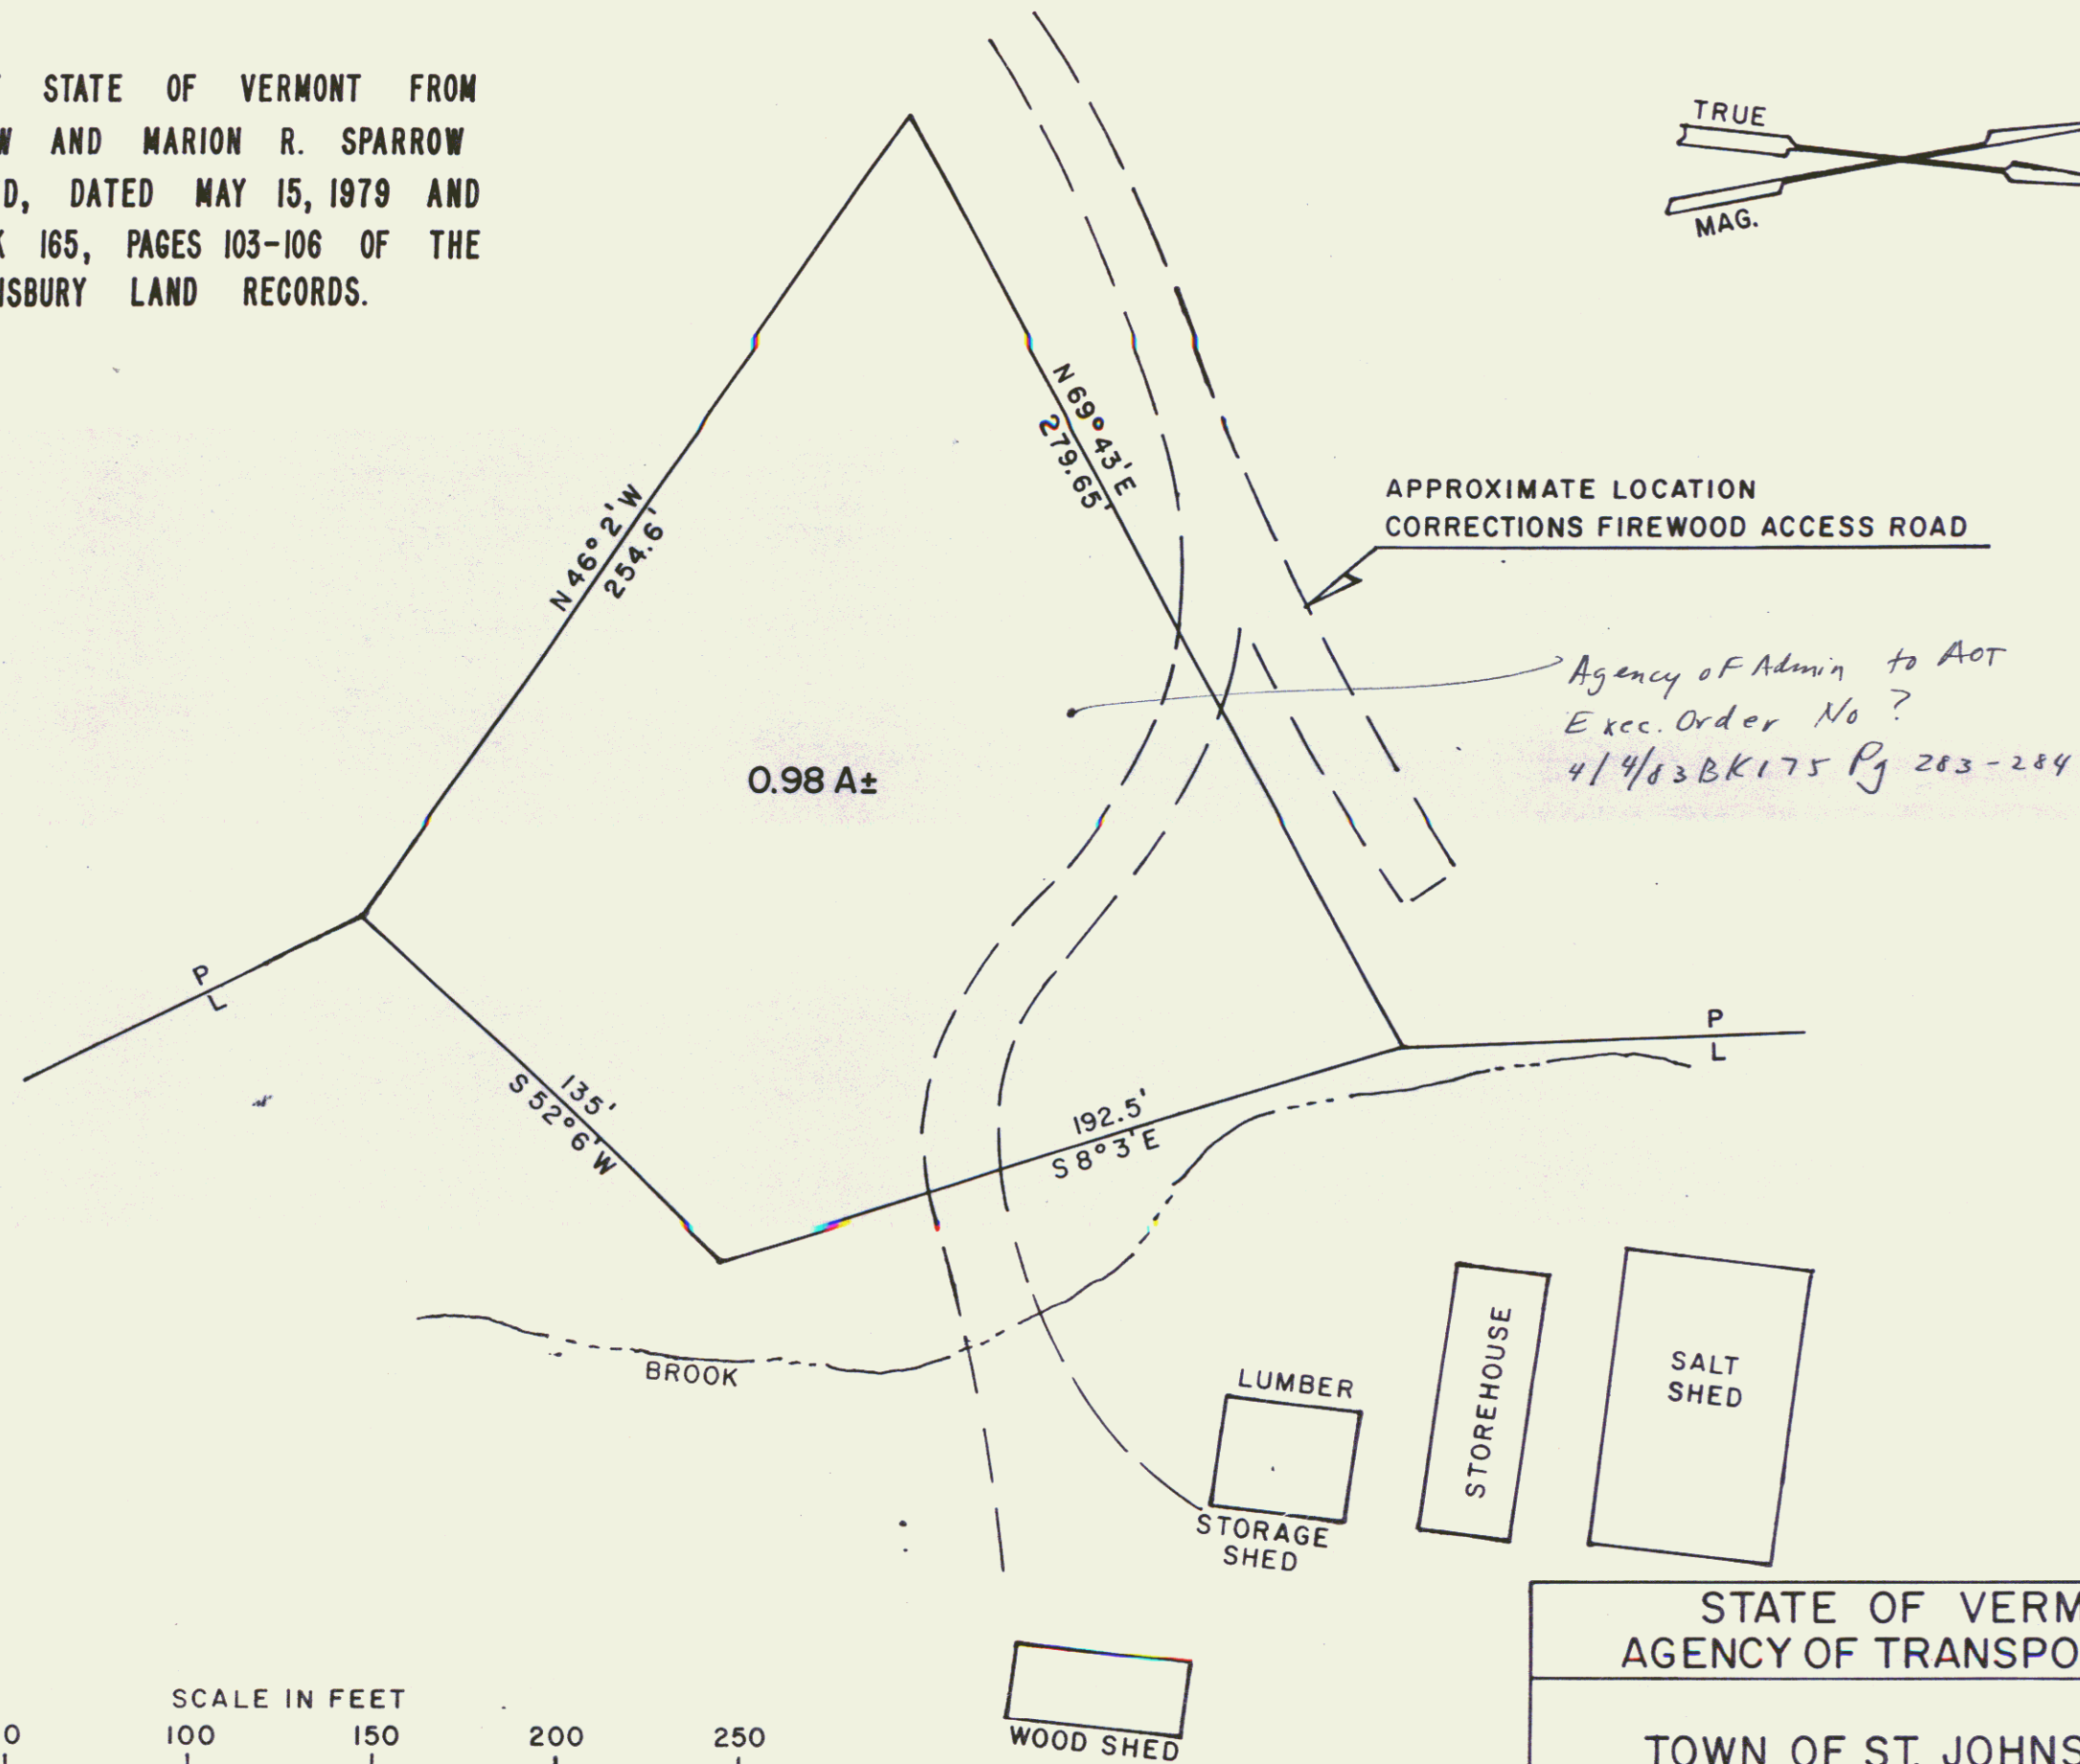

STATE OF VERMONT
AGENCY OF TRANSPORTATION
TOWN OF ST. JOHNSBURY
PARCEL "B"
APPROX. SCALE 1"=50' DATE 2/24/83 DRAWN BY NBB