


POOR ORIGINAL COPY

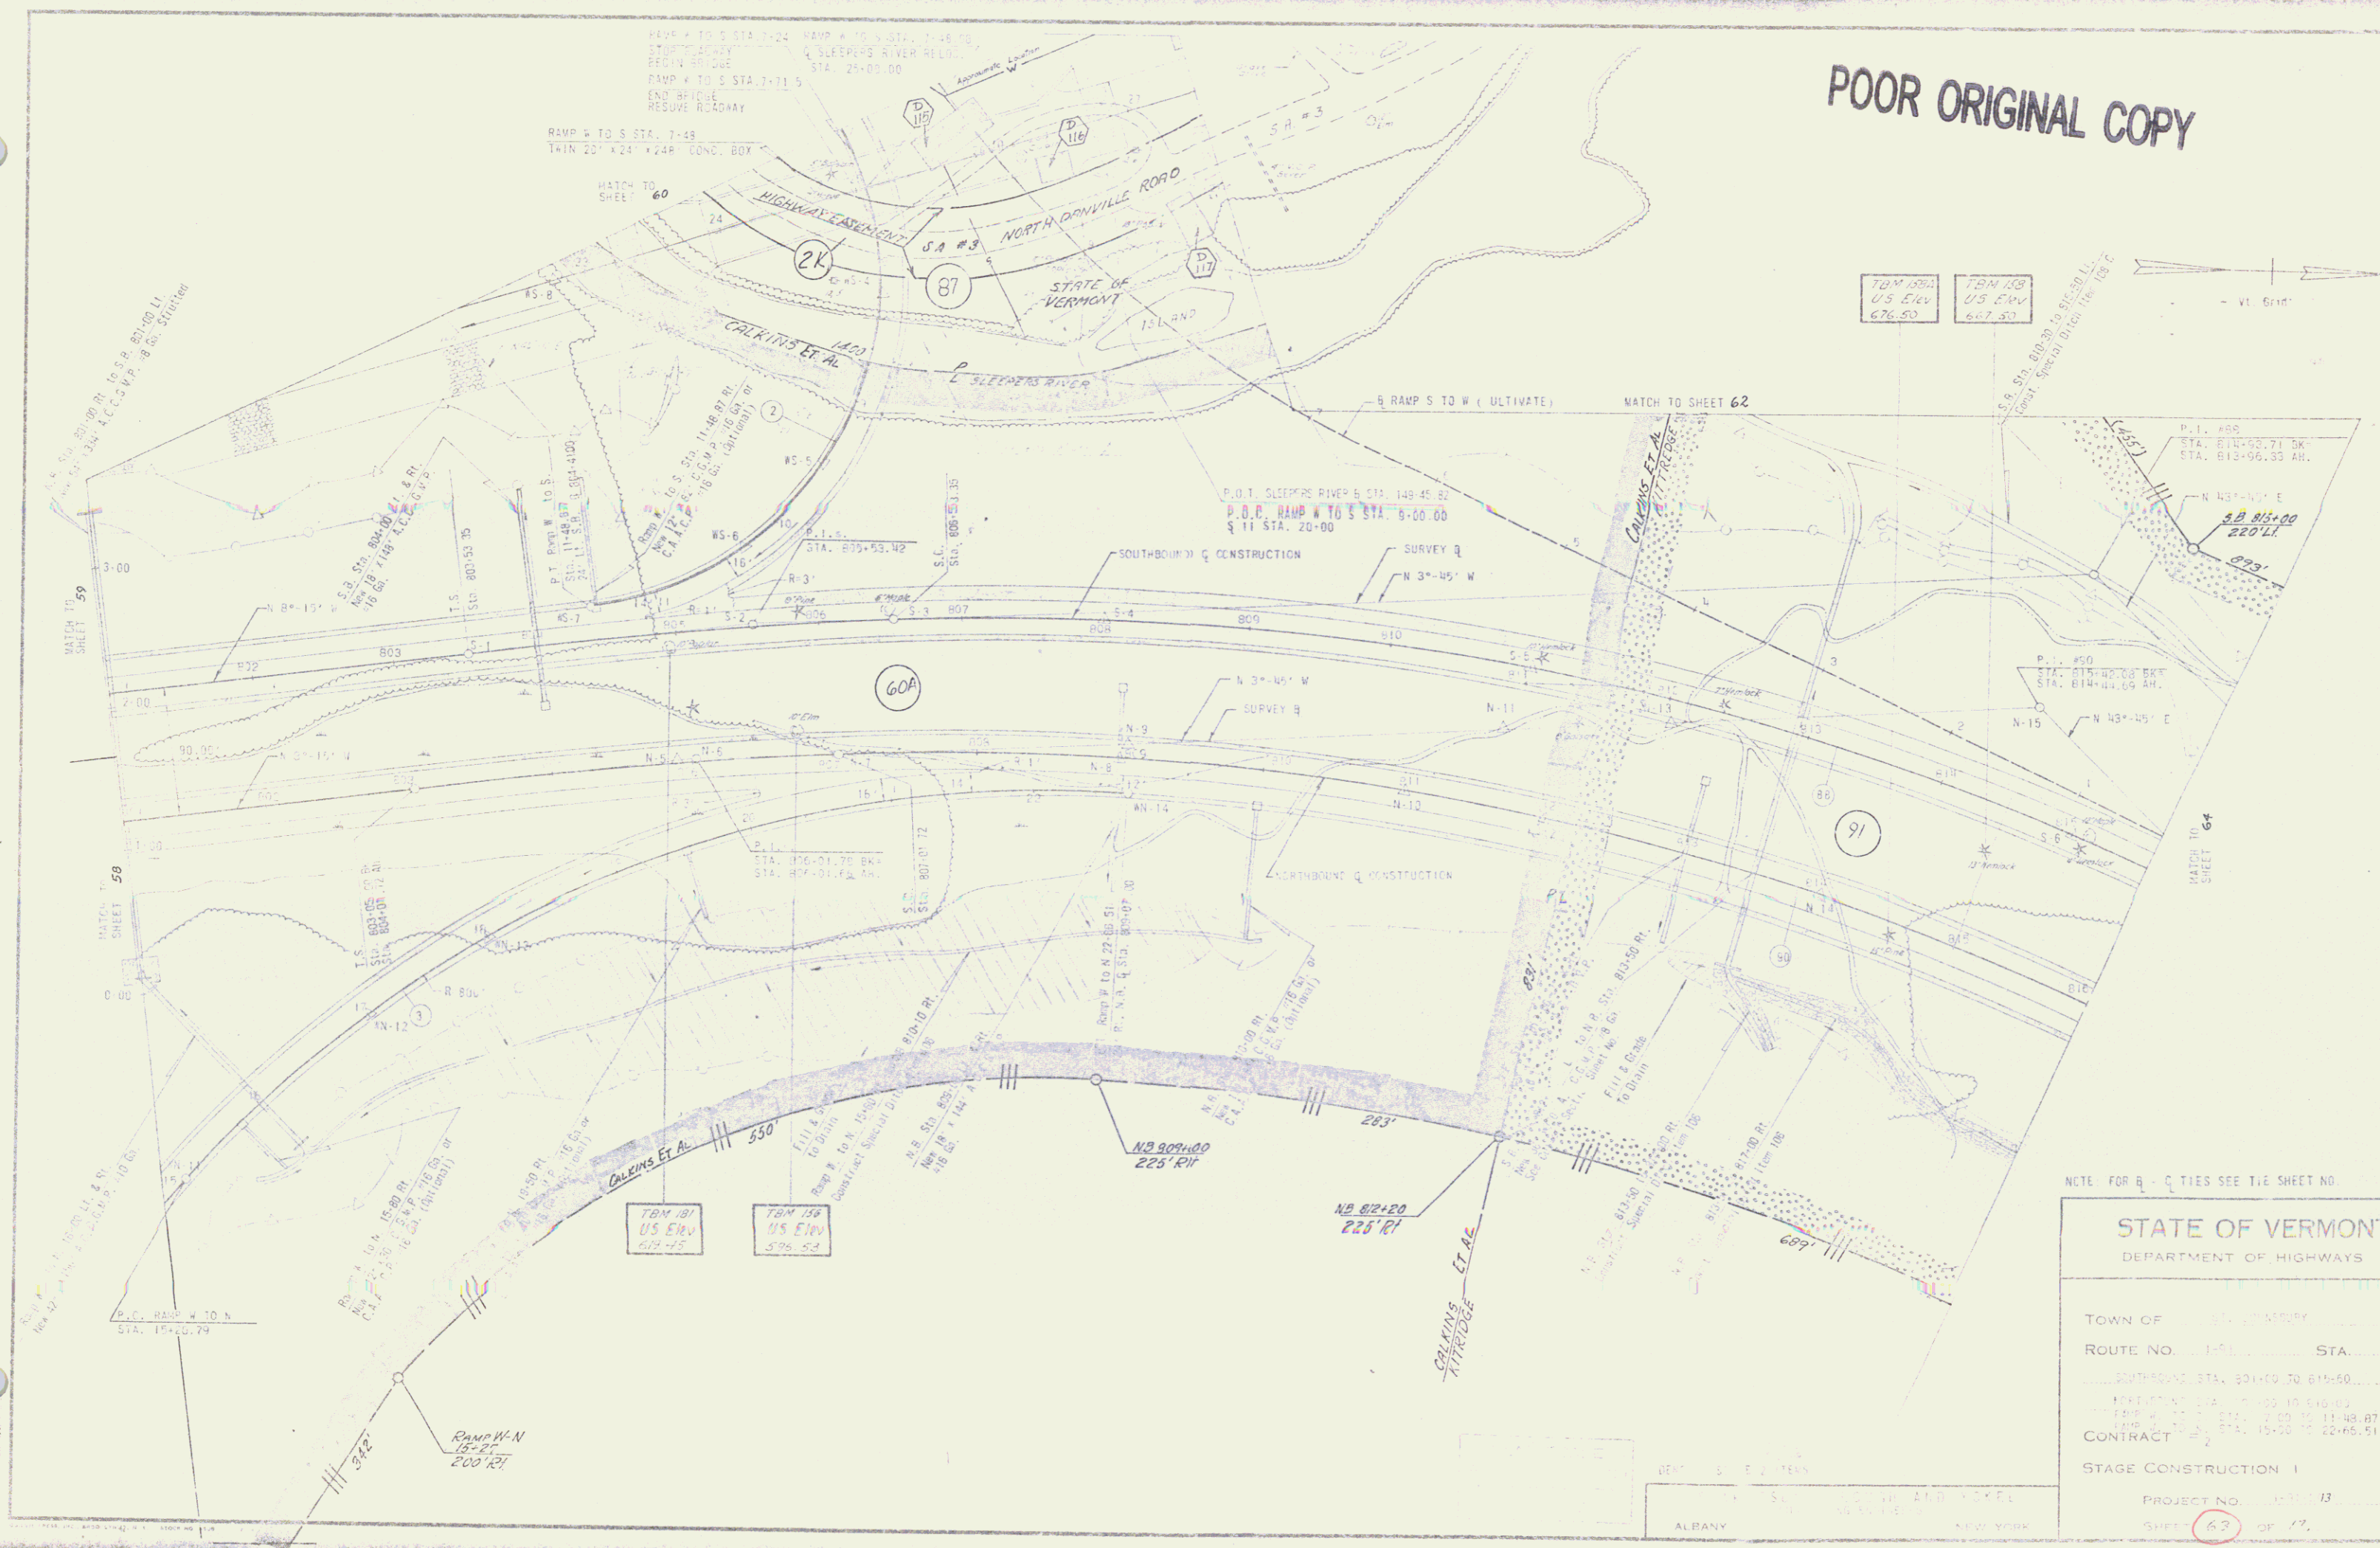

TBM 101
US Elev
672.15

TBM 102
US Elev
676.50



NOTE: FOR B - C TIES SEE T.I.G. SHEET NO.

STATE OF VERMONT
DEPARTMENT OF HIGHWAYS

TOWN OF ...

ROUTE NO. ... STA. ...

SOUTHBOUND STA. ... TO ...

FRONTAGE STA. ... TO ...

CONTRACT NO. ...

STAGE CONSTRUCTION I

PROJECT NO. ...

SHEET 62 OF 77