


State to Ar Judson Babcock
QCD 8/12/81 BK 171 Pg 251
See sheet 82A

POOR ORIGINAL COPY

NORTH BOUND

Δ	= 39°-30'-00"
Dc	= 0°-45'-00"
R	= 7630.44
T	= 2742.84
L	= 5266.67
E	= 477.47
BANK	= 1/4" = 1 FT. RT.

Δ	= 44°-40'-52"
Dc	= 1°-00'-00"
R	= 5729.58
T	= 2362.41
L	= 4481.44
E	= 467.92
BANK	= 5/16" = 1 FT. RT.

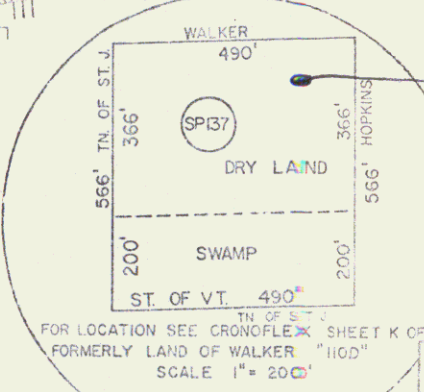

PARCEL SPI37
STATE OF VERMONT CONVEYED
TO THE TOWN OF ST. JOHNSBURY
6.3 ACRES
BY Q.C.D. DATED 8-3-71
BK 140, Pg 486, 487

State to Town of St. J
QCD 8/12/81
S-J BK 171 Pg 253, 258

STATE OF VERMONT
DEPARTMENT OF HIGHWAYS

TOWN OF ST. JOHNSBURY - LYNDON

ROUTE No. 1-21 STA. _____
SOUTHBOUND 1061+60 TO 1076+35
NORTHBOUND 1062+00 TO 1076+00

CONTRACT # 4

STAGE CONSTRUCTION I

PROJECT No. 1-91-3031 Sec. II
SHEET 82 OF 177

CLARKSON, CLONCH AND YOKEL
ALBANY CONSULTING ENGINEERS NEW YORK