

STATE OF VERMONT
 DEPARTMENT OF HIGHWAYS

TOWN OF ST. JOHNSBURY

ROUTE No. 1-91 STA.


U.S. RTE. 2 RECONSTRUCTION STA. 49+13 TO STA. 51+78

CONTRACT # 1

STAGE CONSTRUCTION I

PROJECT No. 1-91-3(9)

SHEET 88 OF 550

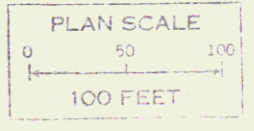

CLARKSON, CLOUGH AND YORKE
 ALBANY CONSULTING ENGINEERS NEW YORK

SURVEYED BY C.E.F.
 TRACED BY J.C.F.
 CHECKED BY J.C.F.
 COMPLETED 11/11