


REMOVAL & DISPOSAL OF EXISTING GUARD RAIL  
 ITEM 202.20  
 SLEEPERS RIVER RELOC. STA. 30+00 RT. TO 31+10 LT.

PLANK GUARD RAIL  
 ITEM 201.10  
 SLEEPERS RIVER RELOC. STA. 30+65 LT.  
 SLEEPERS RIVER RELOC. STA. 31+90 LT.

WOVEN WIRE FENCE W/STEEL POSTS  
 ITEM 202.25  
 SLEEPERS RIVER RELOC. STA. 27+50 LT. TO 31+84 LT.  
 SLEEPERS RIVER RELOC. STA. 31+84 RT. TO S.B. STA. 814+13 LT.

SLEEPERS RIVER RELOCATION IS TO BE BUILT IN ITS ENTIRETY DURING STAGE 1 CONSTRUCTION.

NOTE: FOR R-Q TIES SEE TIE SHEET NO. 34

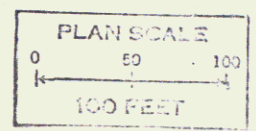

CLARKESON, CLOUGH AND YOKEL—CONSULTING ENGINEERS  
 ALBANY NEW YORK

<b>STATE OF VERMONT</b> DEPARTMENT OF HIGHWAYS	
TOWN OF	ST. JOHNSBURY
ROUTE No.	1-91 STA.
SLEEPERS RIVER RELOCATION Q	
STA. 27+50 TO 31+42	
CONTRACT #	2
STAGE CONSTRUCTION 1	
PROJECT No.	1-91-3(9)
SHEET	25 OF 361

DESIGNED BY: G.C.K.  
 DRAWN BY: J.A.  
 CHECKED BY: J.V.  
 COMPLETED: 2/1

DELTA PRINT DIVISION GRAPHIC CONTROLS CORP. BRIDGEVILLE, N. Y. 12015 800-848-8888