

Three cubic yards Roll
With Steel Posts Item 542
SB 1345+00 - 1351+00 LT
NB 1352+50 - 1353+00 LT
SB 1345+00 - 1351+00 LT



Treated Timber Curb Item 558
SB 1347+50 - 1351+00 LT
NB 1352+50 - 1353+00 LT

Construct Speed Change Lane
For Detail See Standard Sheet E-15
SB 1345+00 - 1351+00 LT

Property Line Fence
With Steel Posts (Wood) Item 533-II
SB 1345+00 - 1351+00 LT
NB 1338+00 - 1353+00 RT

Jute Matting Item 623
NB 1349+00 - 1351+50 LT
NB 1349+75 - 1351+50 RT

Stone Fill For Slope Protection
(Light Type) Item 512
SB 1349+25 - 1351+00 RT 2' High
SB 1346+50 LT 13' 16'

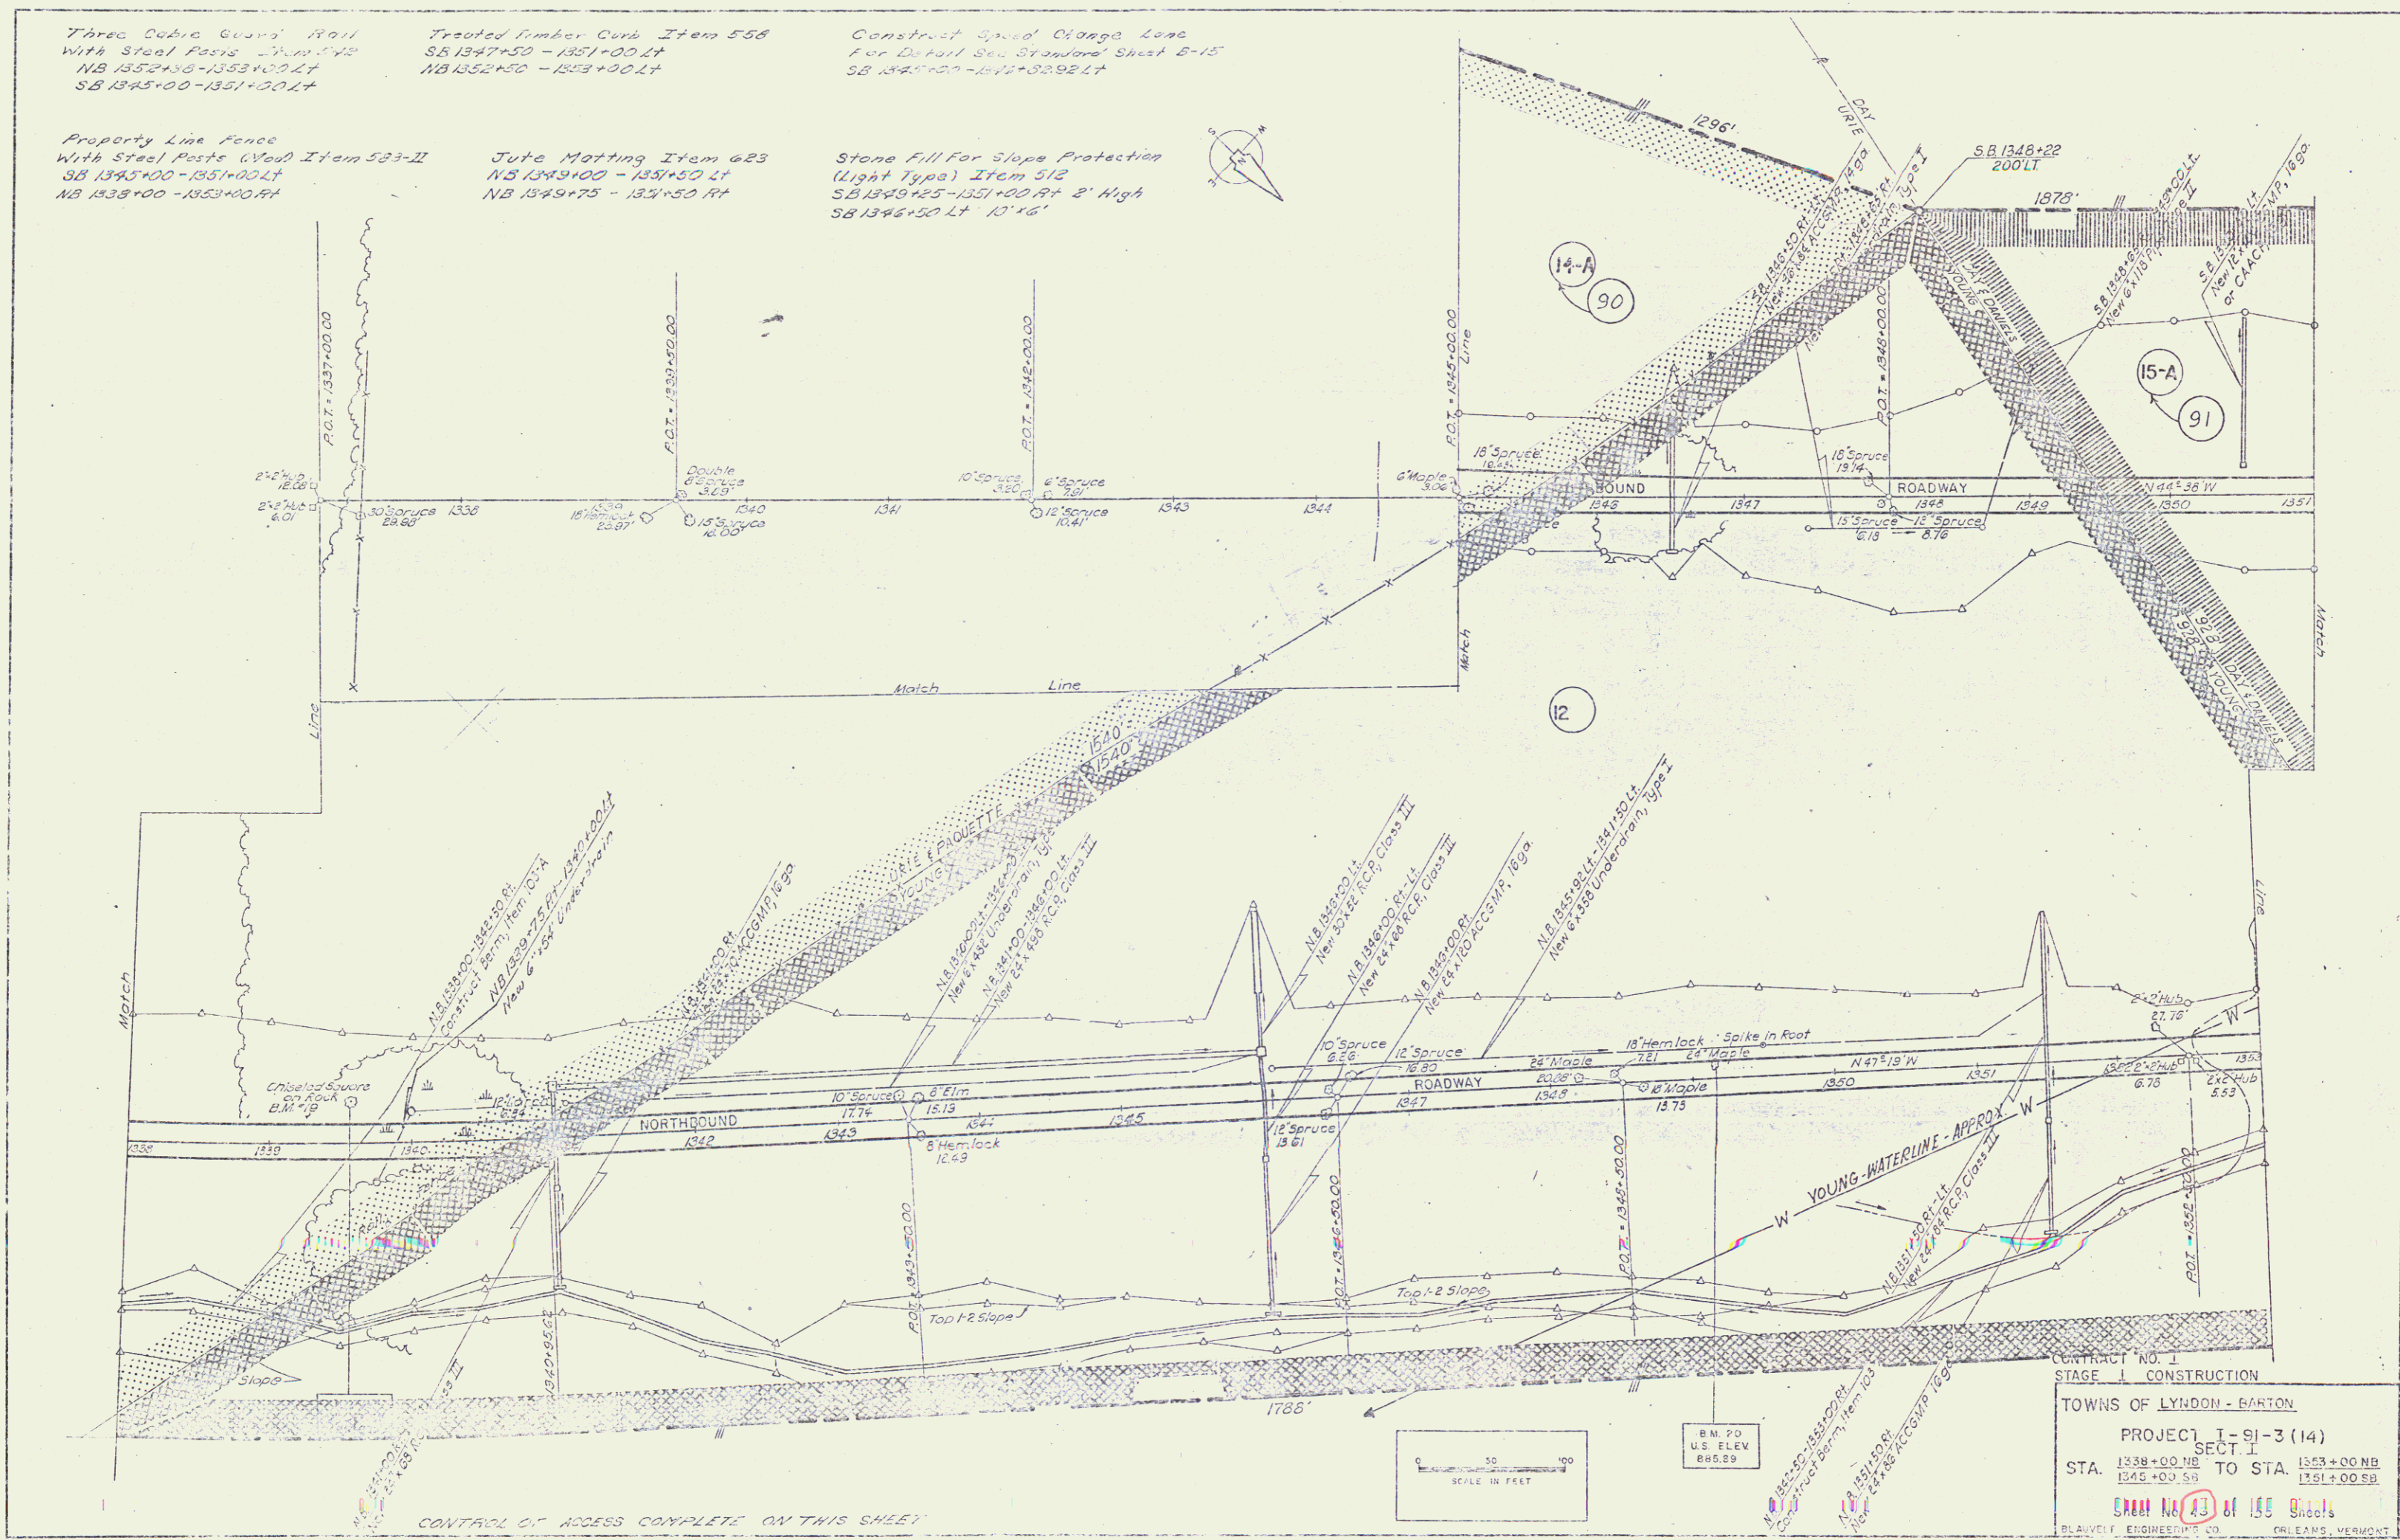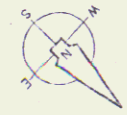

CONTRACT NO. 1
STAGE I CONSTRUCTION

TOWNS OF LYNDON - BARTON

PROJECT I-91-3 (14)
SECT I
STA. 1338+00 NB TO STA. 1353+00 NB
1345+00 SB TO STA. 1351+00 SB

BLAUVEL ENGINEERING CO. GREENS, VERMONT