


Stone Fill for Slope Protection (Light Type) Item 512
 SB 1389 + 20 Rt - NB 1392 + 00 Lt. Special Pitch
 NB 1393 + 20 - 1396 + 20 Rt - 1.5' High

Property Line Fence with Steel Post (Mod.) Item 503 II
 SB 1381 + 00 - 1396 + 00 Lt.
 NB 1382 + 00 - 1397 + 00 Rt.

Bituminous Concrete Curb Item 553 *
 SB 1395 + 00 - 1396 + 00 Lt.

Three Cable Guard Rail with Lt. St. Posts
 Posts, Item 528 *
 SB 1394 + 06 - 1396 + 00 Lt.
 NB 1387 + 00 - 1397 + 00 Lt.


CONTROL OF ACCESS COMPLETE ON THIS SHEET

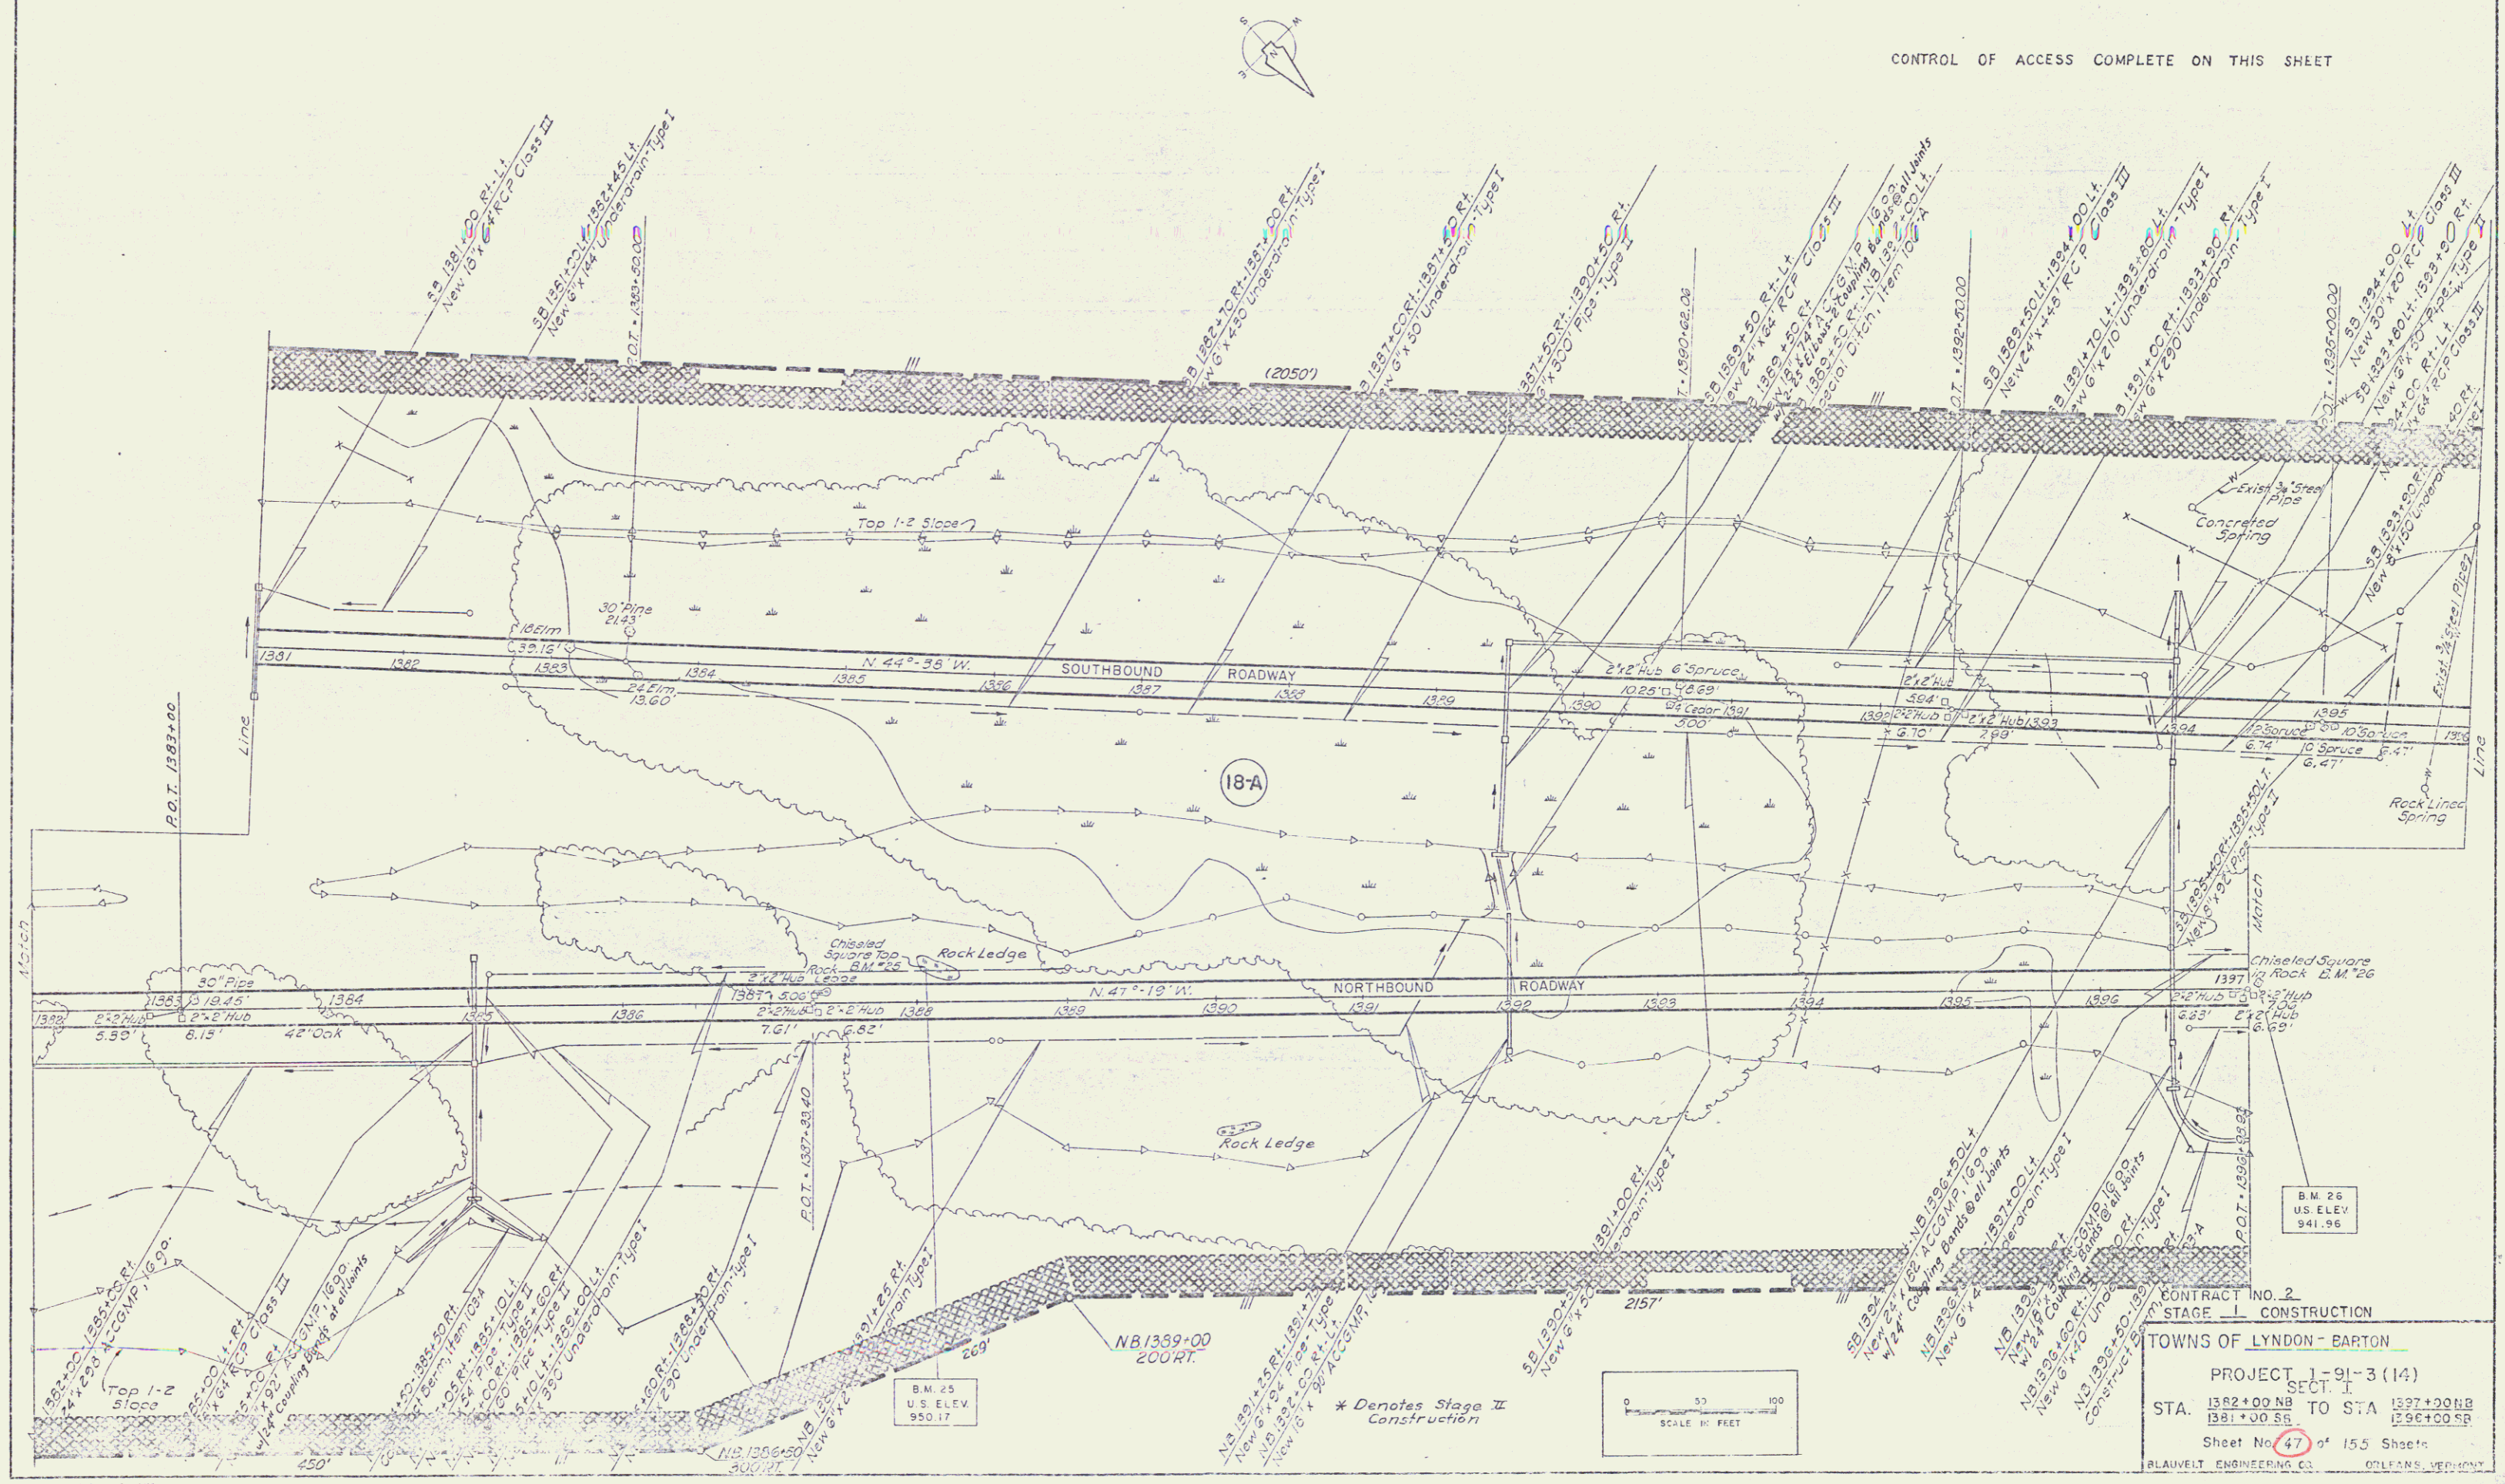

18-A

B.M. 25
 U.S. ELEV.
 950.17

B.M. 26
 U.S. ELEV.
 941.96

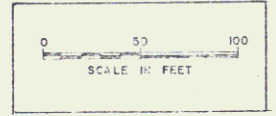

* Denotes Stage II Construction

CONTRACT NO. 2
 STAGE - I CONSTRUCTION
 TOWNS OF LYNDON - BARTON
 PROJECT 1-91-3 (14)
 SECT. I
 STA. 1382+00 NB TO STA 1397+00 NB
 1381+00 SB
 1396+00 SB
 Sheet No. 47 of 155 Sheets
 BLAINVELT ENGINEERING CO. OLEANS, LOUISIANA

25