


Stone Fill for Slope Protection (light Type) Item 512
SB 1529+00 - 1537+00 LT.

Three Cable Guard Rail w/ Lt. St. Posts, Item 538
SB 1531+50 - 1536+00 LT.

Property Line with Steel Posts (Mod) Item 583 II
SB 1521+00 - 1536+00 LT.
NB 1523+00 - 1537+00 RT.

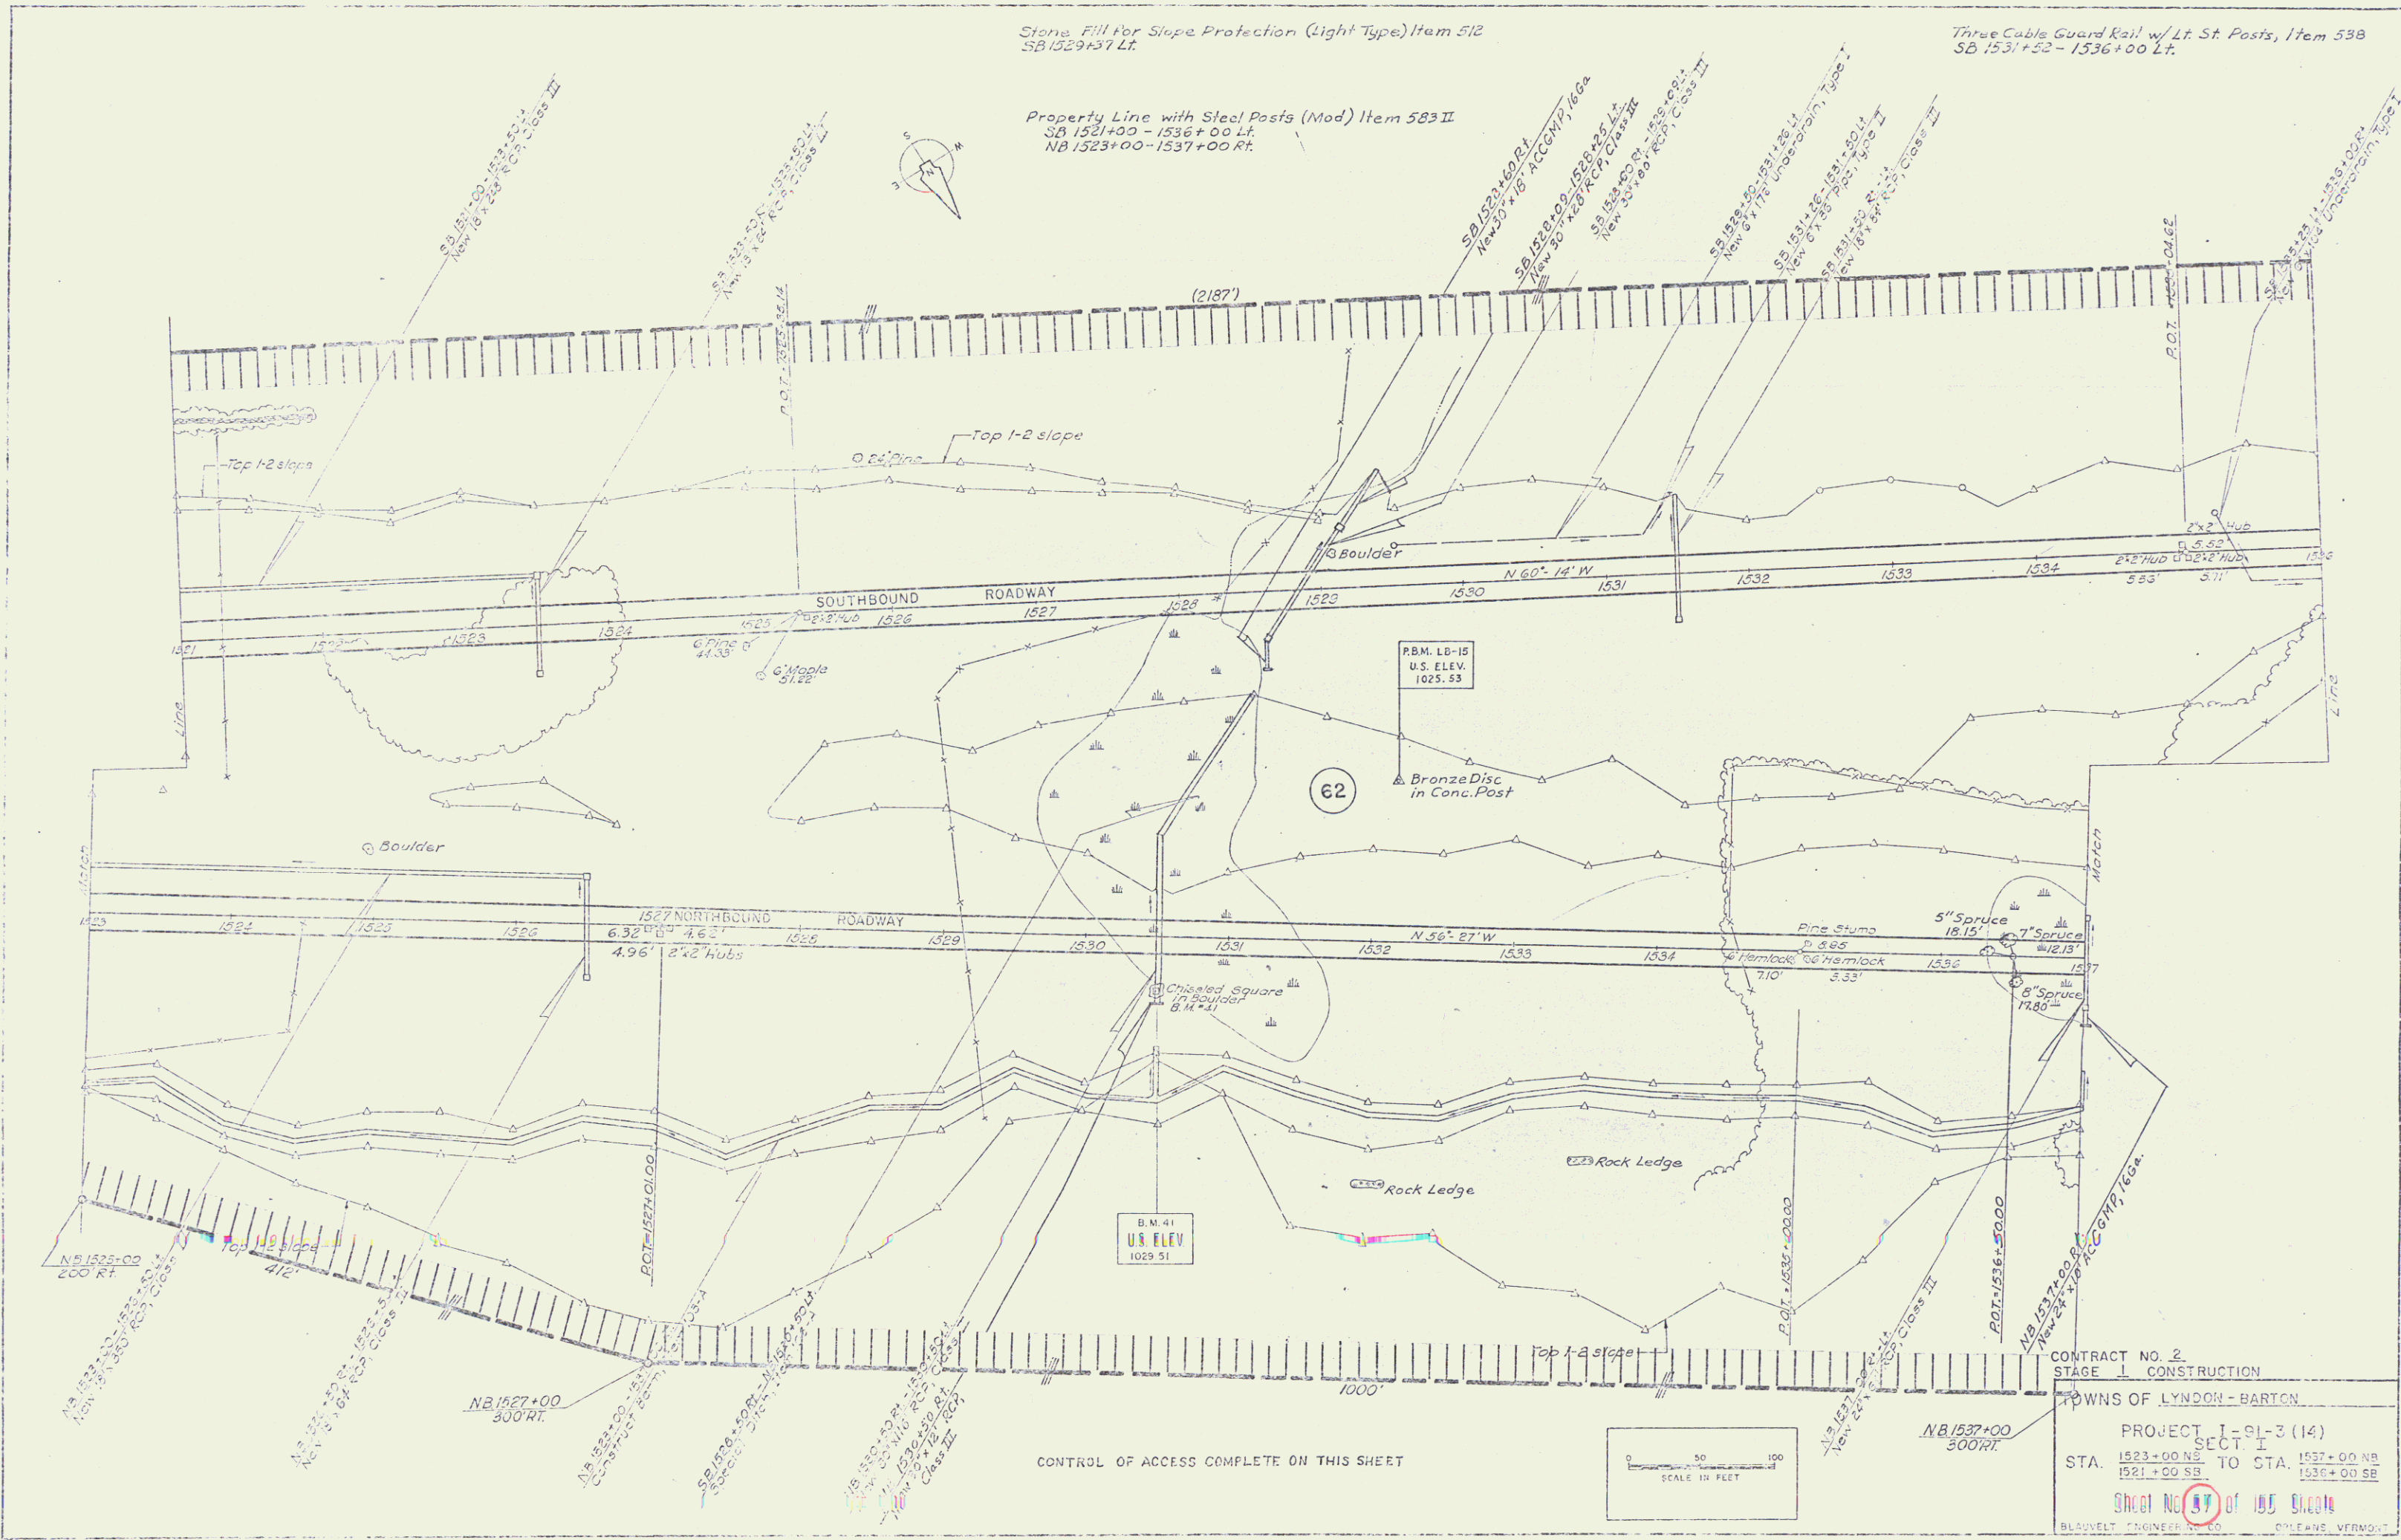

CONTRACT NO. 2
STAGE 1 CONSTRUCTION
TOWNS OF LYNDON - BARTON
PROJECT 1-91-3 (14)
SECT. 1
STA. 1523+00 NB TO STA. 1537+00 NB
1521+00 SB TO STA. 1536+00 SB
SHEET NO. 57 OF 100 SHEETS
BLAUVELT ENGINEERS, INC. ONE FINE, VERMONT