


Property line fence with steel posts (wood) Item 503.5

SB 1705+00 - 1721+00 LT.
NB 1705+00 - 1721+00 RT.

SB
Δ = 05° 35' 37" Lt
Dc = 0' - 15' 00"
T = 1109.61
Lc = 2217.49
E = 26.85'
Bnk = Normal Crown

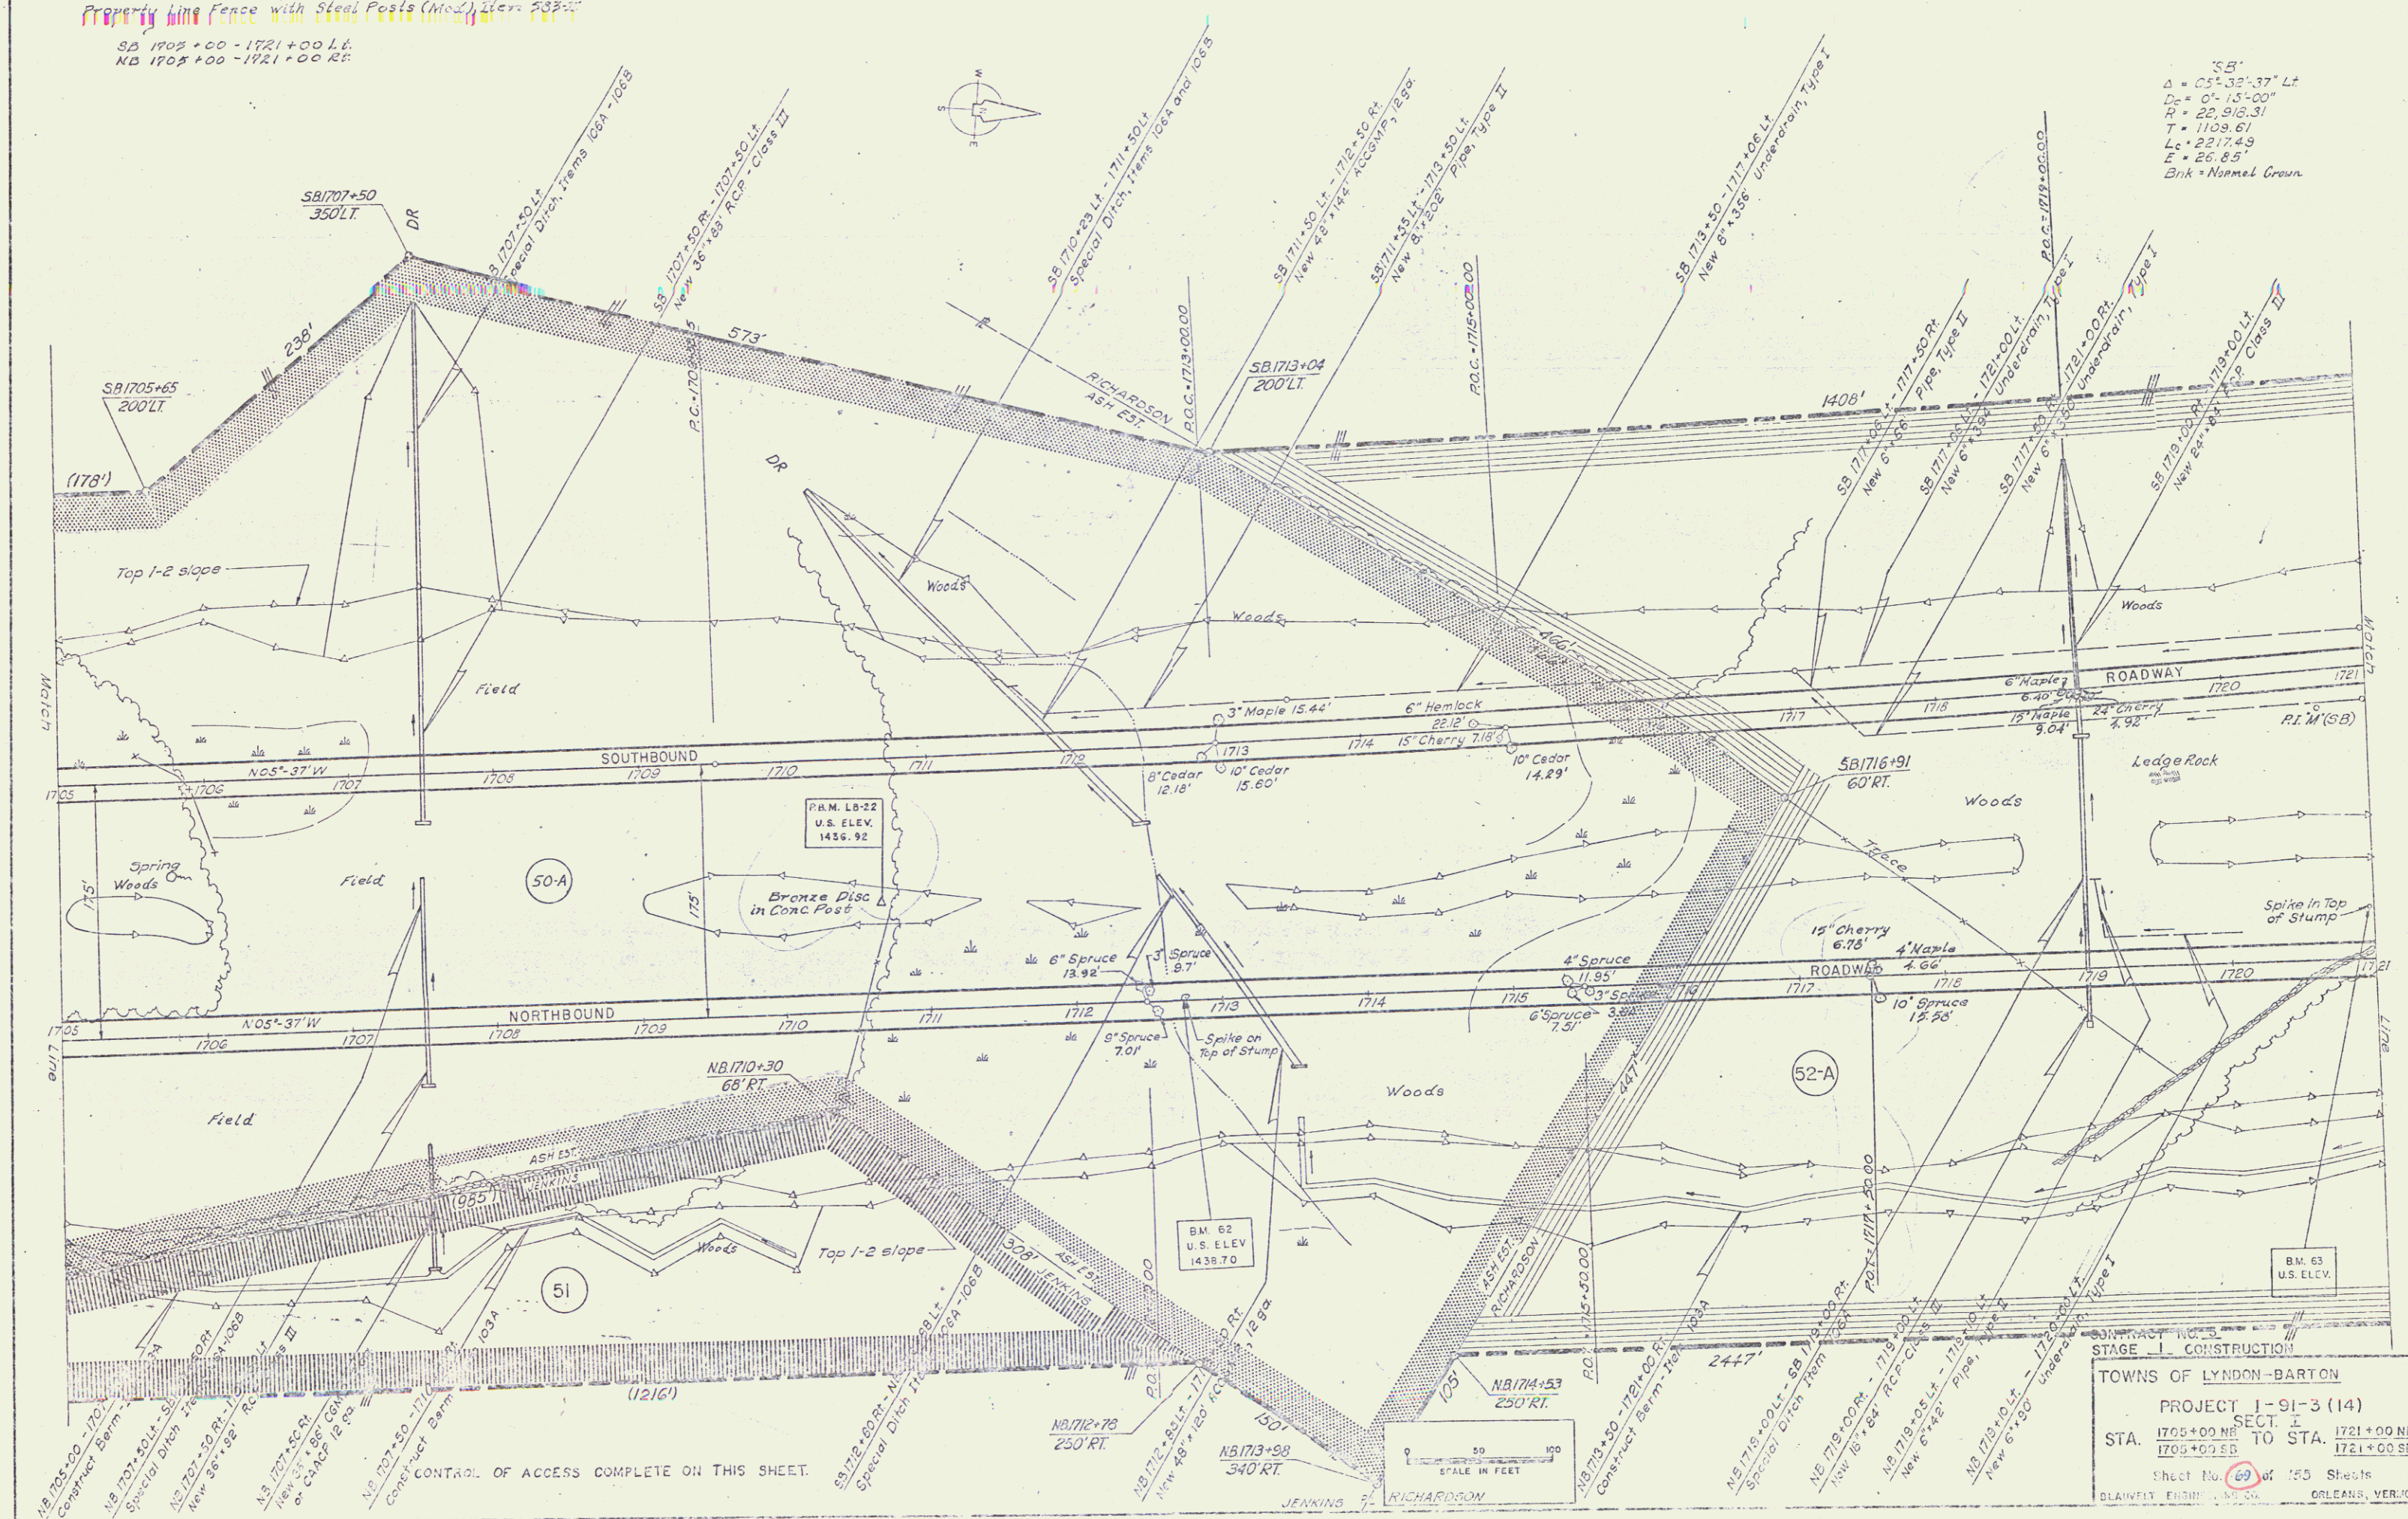


STAGE - I CONSTRUCTION
TOWNS OF LYNDON-BARTON
PROJECT I-91-3 (14)
SECT. 1
STA. 1705+00 NB TO STA. 1721+00 NB
1705+00 SB TO 1721+00 SB
DRAWN BY: [Signature] ORLEANS, VERMONT