


Treated Timber Curb - Item 558\*  
 SB 1974+00 - 1982+00 Lt.  
 NB 1982+50 - 1983+00 Lt.  
 Three Cable Guard Rail with  
 Light Steel Posts, Item 538\*  
 NB 1967+00 - 1975+92 Rt.  
 SB 1970+50 - 1982+00 Rt.  
 SB 1975+50 - 1982+00 Lt.  
 NB 1981+50 - 1983+00 Lt.

Property Line Fence with Steel Posts (Mod). Item 503-1E  
 SB 1967+00 - 1982+00 Lt.  
 NB 1967+00 - 1982+00 Rt.

Drilling & Blasting - Solid Rock Subgrade, Item 115  
 NB 1967+50 - 1979+25  
 NB 1975+75 - 1976+75  
 NB 1978+25 - 1979+25  
 SB 1967+00 - 1970+25

Stone Fill for Slope Protection (Light Type) Item 512  
 NB 1971+50 Rt. 10' x 4'  
 SB 1974+50 Rt. 10' x 5'

CONTRACT NO. 5  
 STAGE I CONSTRUCTION  
 TOWNS OF LYNDON - BARTON  
 PROJECT I-91-3 (14)  
 SECTION II  
 STA. 1967+00 NB TO STA. 1993+00 NB  
 1967+00 SB TO STA. 1992+00 SB  
 Sheet No. 7 of 24 - Sheets  
 BLAUVELT ENGINEERING CO. ORLEANS, VERMONT

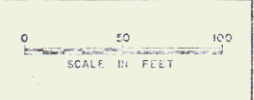

CONTROL OF ACCESS COMPLETE ON THIS SHEET  
 \* Denotes Stage II Construction