

Treated Timber Curb - Item 558*
 SB 2055+50 - 2055+00 Lt.
 SB 2054+00 - 2055+00 Rt.


Property Line Fence with Steel Posts
 (Mod.) Item 583-II
 SB 2040+00 - 2055+00 Lt.
 NB 2041+00 - 2055+00 Rt.

Jute Matting, Item 623*
 SB 2040+00 - 2041+00 Lt.
 SB 2040+00 - 2041+00 Rt.
 NB 2043+00 - 2046+50 Lt.
 NB 2043+00 - 2046+50 Rt.
 SB 2044+00 - 2045+60 Lt.
 SB 2044+00 - 2046+60 Rt.
 NB 2050+00 - 2053+00 Ahd. Rt.
 NB 2049+00 - 2051+50 Lt.

Drilling & Blasting of Solid Rock Subgrade, Item 115
 NB 2048+25 - 2054+75

Three Cable Guard Rail with Light Steel Posts, Item 538*
 NB 2054+18 - 2055+00 Lt.
 SB 2050+11.51 - 2055+00 Lt.
 SB 2053+52 - 2055+00 Rt.

Stone Fill for Slope Protection
 (Light Type) Item 512
 NB 2046+50 Lt. - SB 2046+50 Rt. - Special Ditch
 NB 2046+50 Rt.

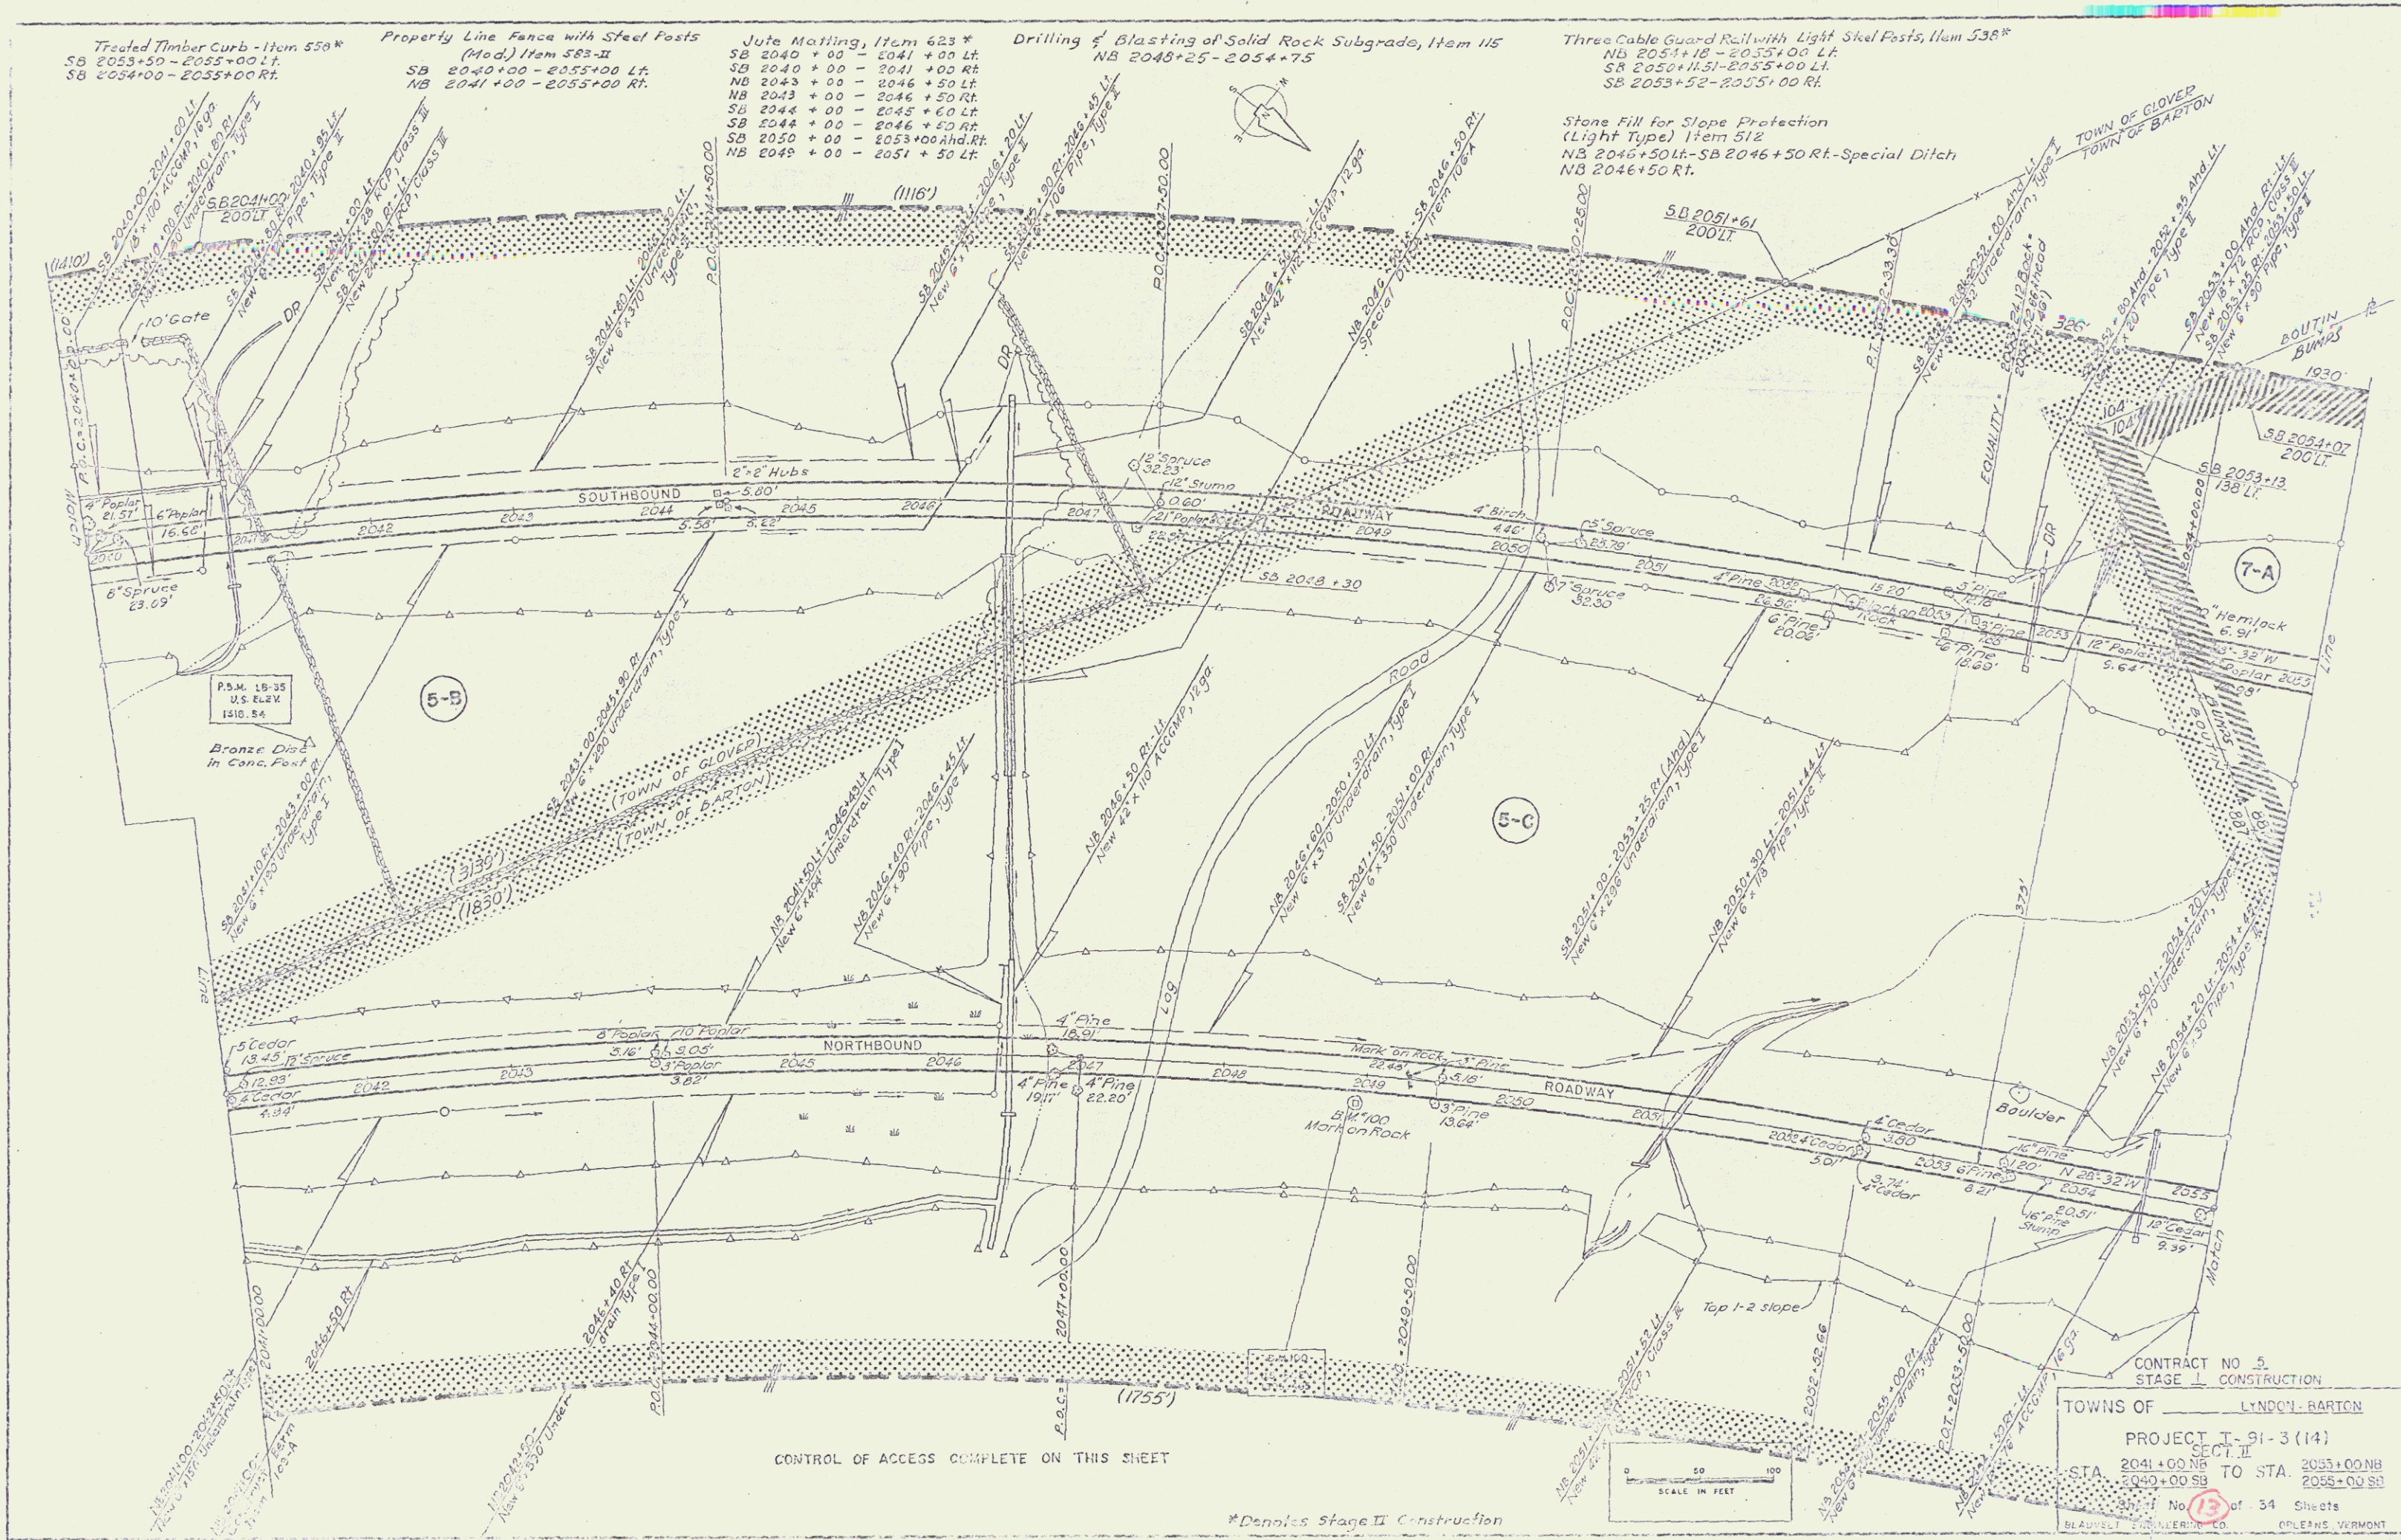

CONTROL OF ACCESS COMPLETE ON THIS SHEET

*Denotes Stage II Construction