


END PROJECT 1-91-3(10) BEGIN PROJECT 1-91-3(11)

END CONTRACT 5  
SB 2104 + 92.05

END CONTRACT 5  
NB 2103 + 54.55

END PROJECT 1-91-3(10) BEGIN PROJECT 1-91-3(11)

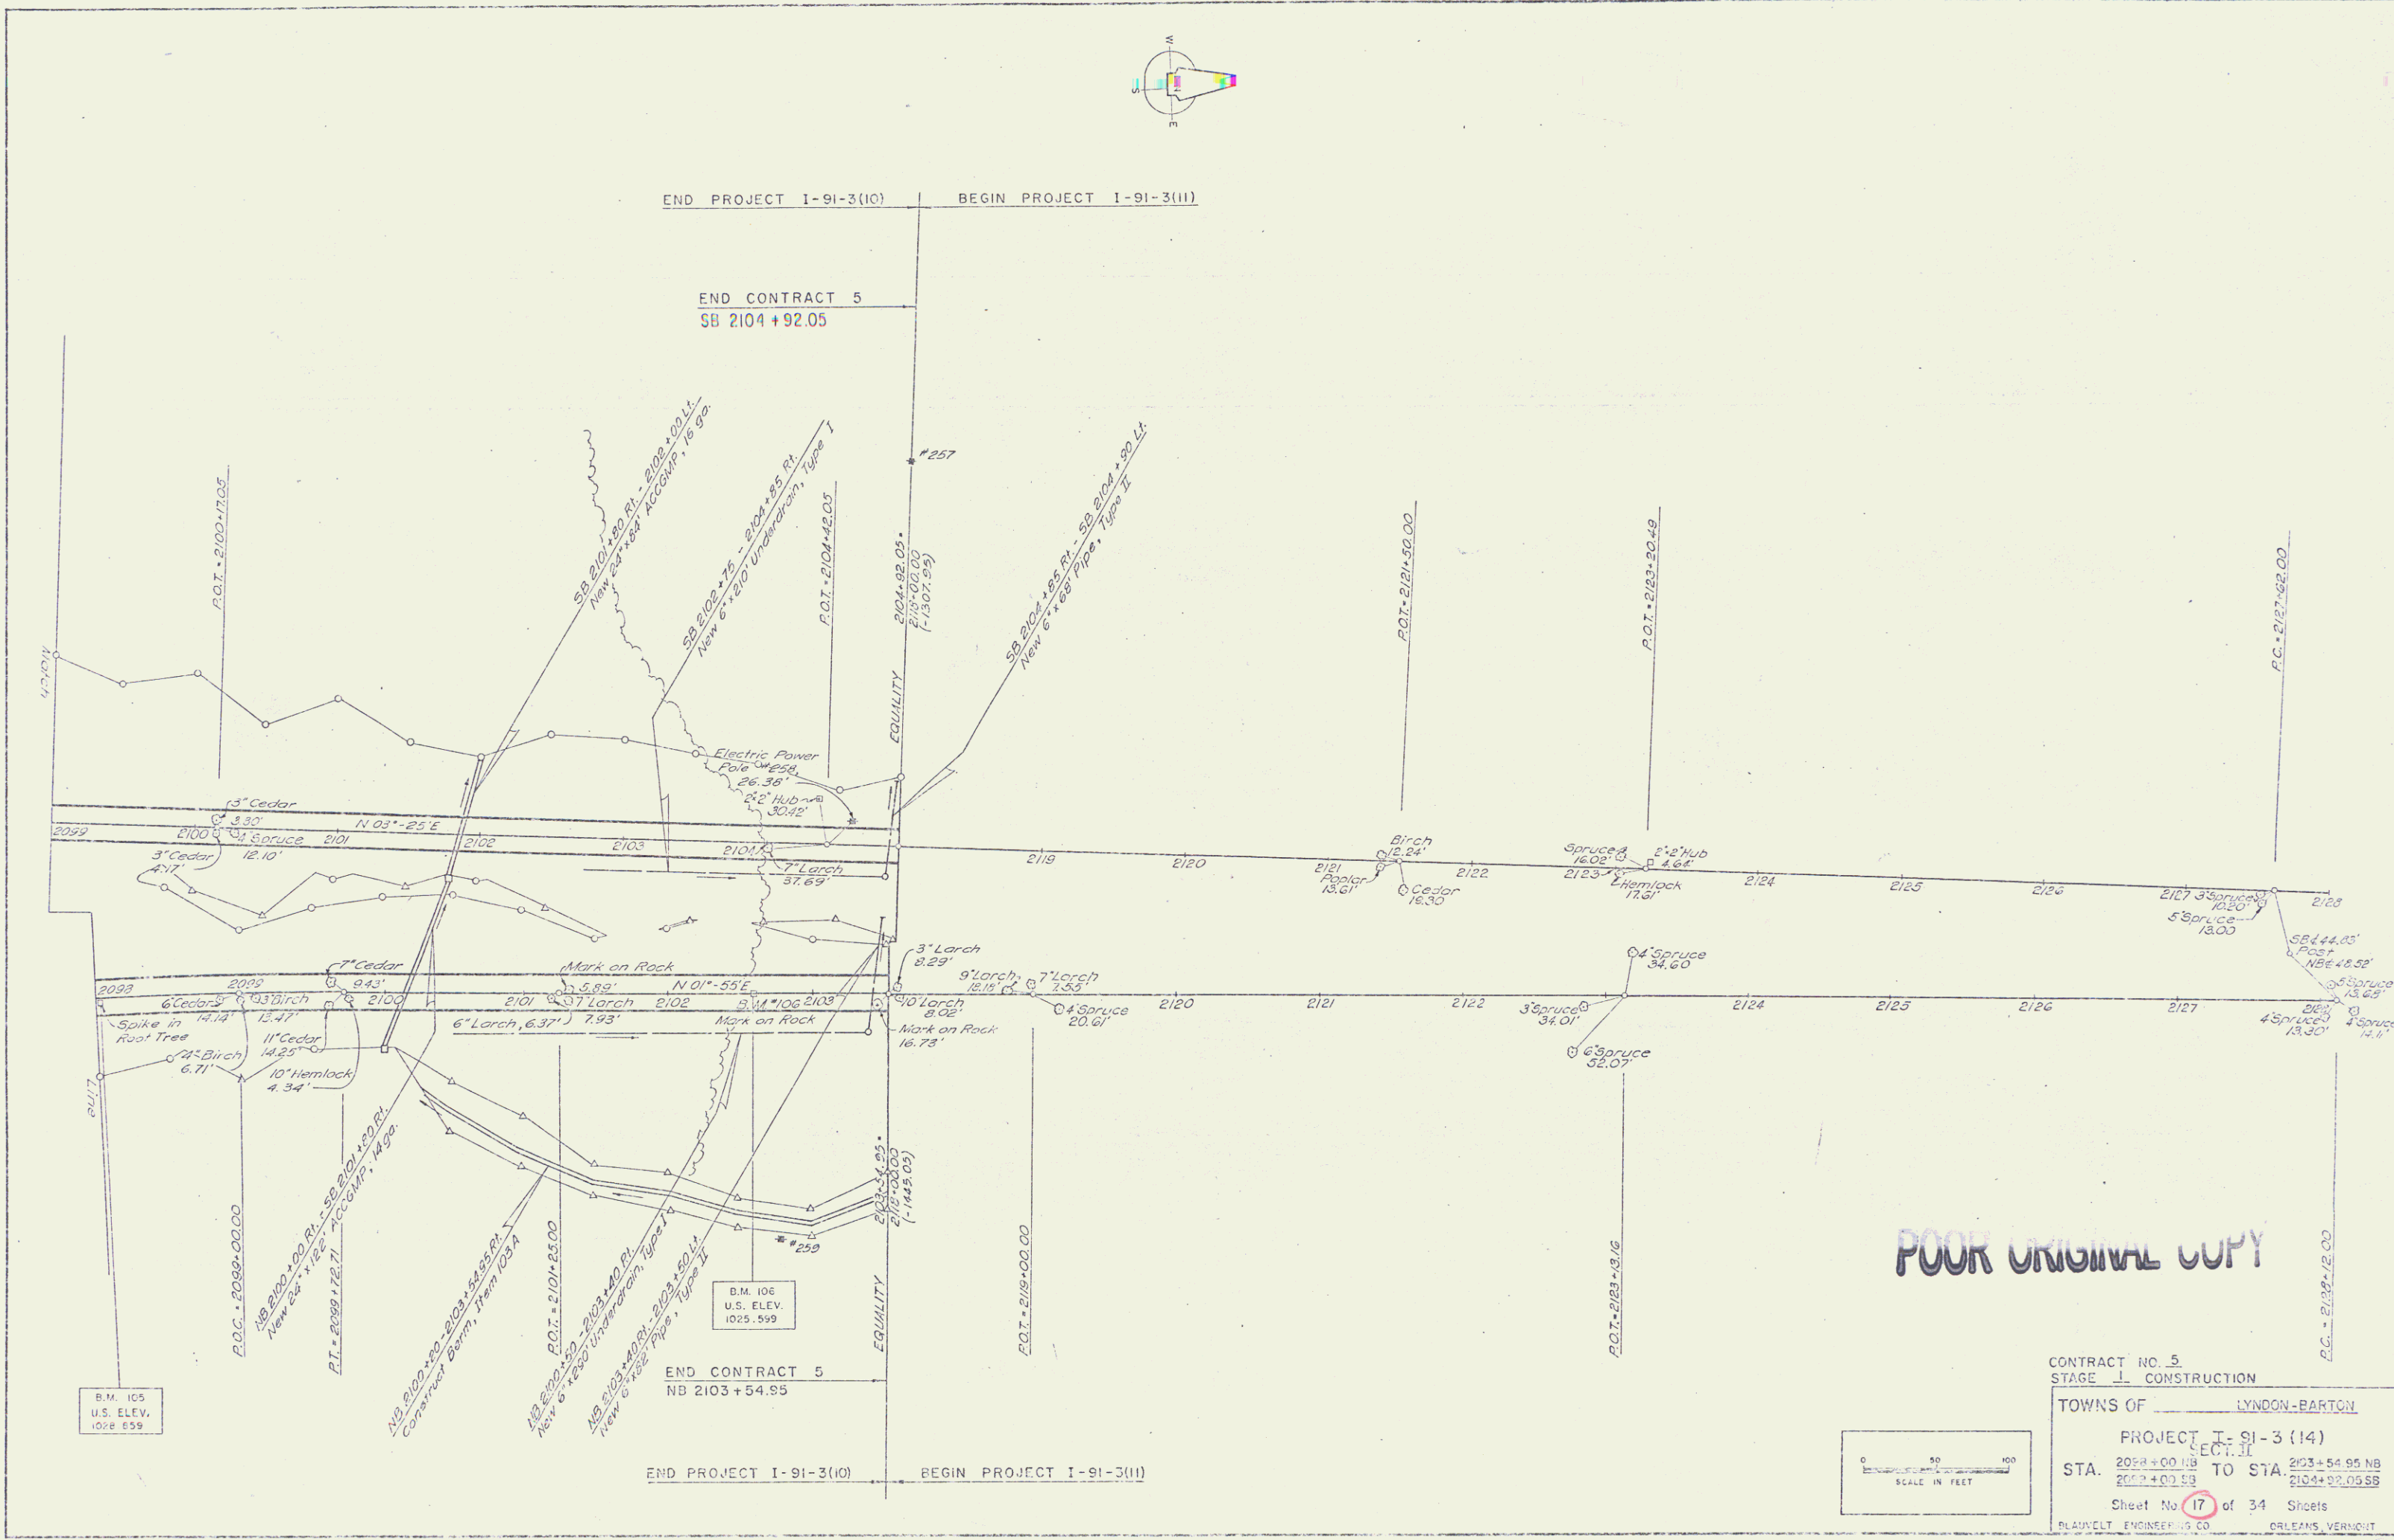

POOR ORIGINAL COPY

CONTRACT NO. 5  
 STAGE 1 CONSTRUCTION  
 TOWNS OF LYNDON-BARTON  
 PROJECT I-91-3 (14)  
 SECTION II  
 STA. 2099+00.00 TO STA. 2103+54.55 NB  
 2099+00.00 TO STA. 2104+92.05 SB  
 Sheet No. 17 of 34 Sheets  
 PLANNETT ENGINEERS CO. ORLEANS, VERMONT

