


\* Trade Cable Guard Rail  
w/ Steel Posts from 502  
N.B. 247156.35-2480100.02

Project Line 18706  
W/ Steel Posts from 503 to Mod  
N.B. 247156.35-247400.02  
N.B. 247400.02-2480100.02  
R.B. 2472400.02-2477450.02

Sub-Base of 5000  
14.5' 100'  
2472400.02-2477450.02

Stone Fill for Slope Protection  
Light 100' from 512  
N.B. 2470100.02-2480100.02

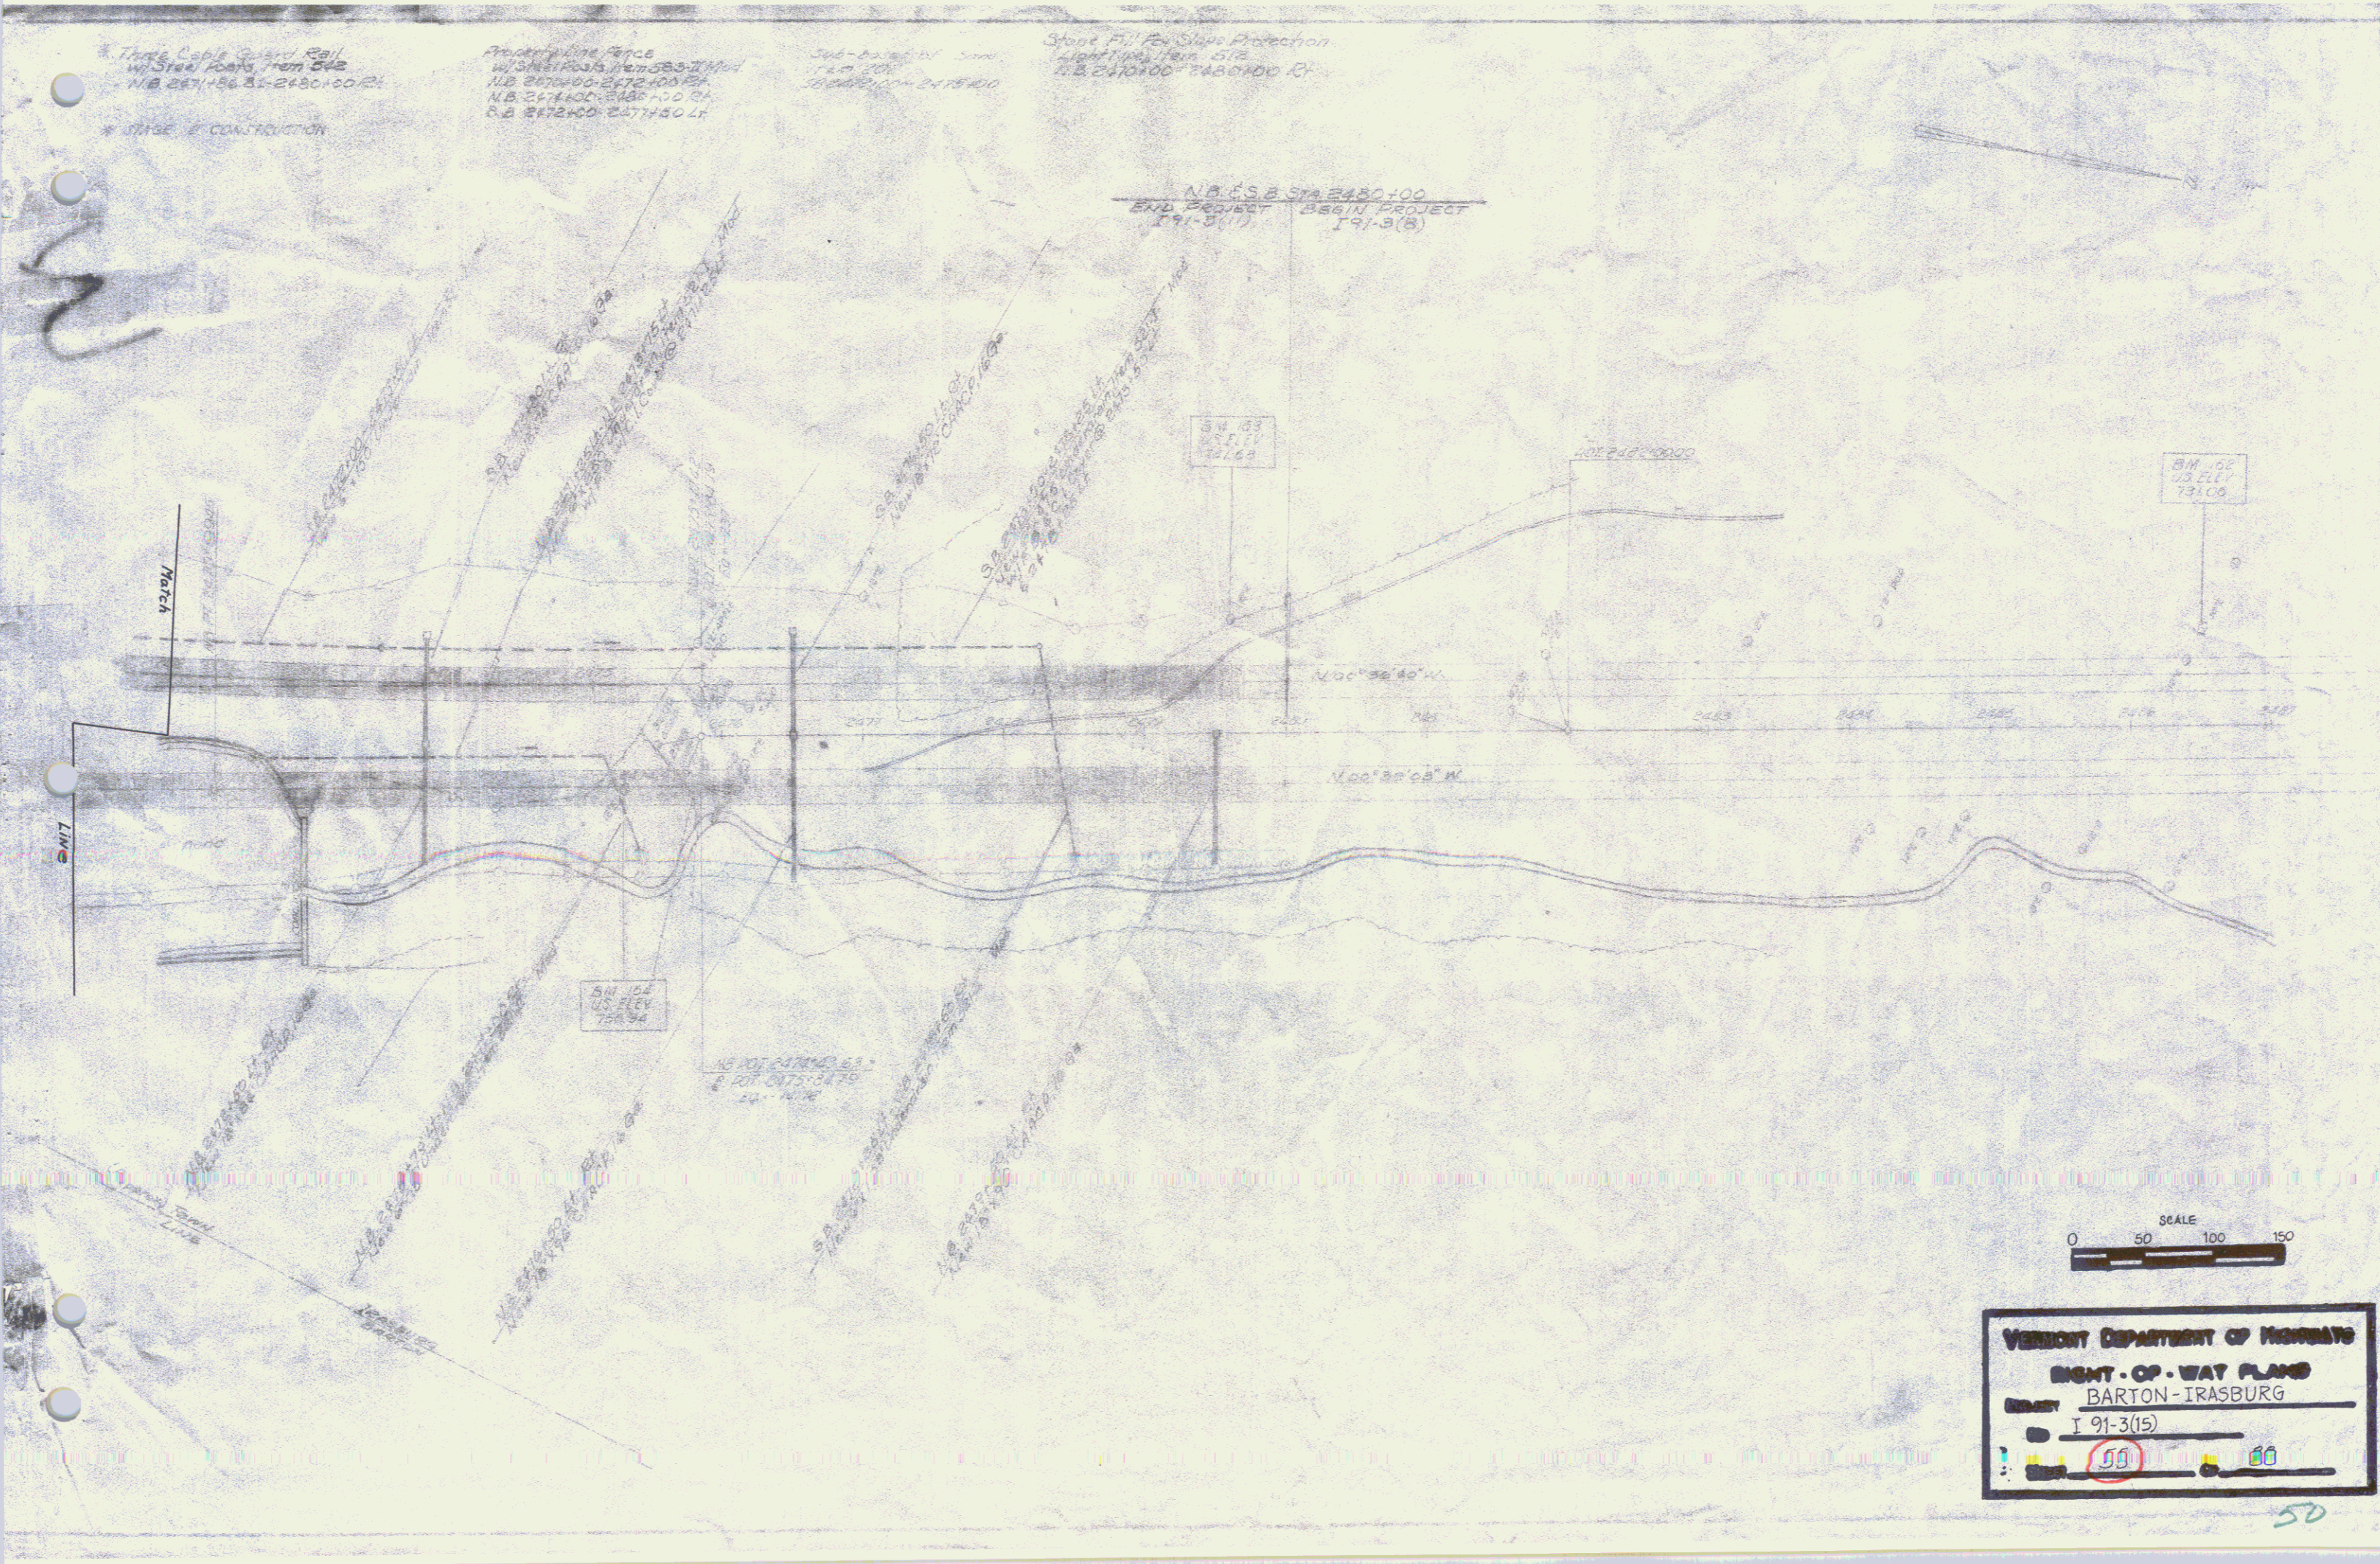

VERMONT DEPARTMENT OF HIGHWAYS  
RIGHT-OF-WAY PLANS  
BARTON-IRASBURG  
I 91-3(15)  
50