


Ending Station for Item 222-1 of Ramp Terminal's Stp 1 Const

Ramp A	12+75
" B Spur	3+63
" B	2+00
" C	11+00
" C Spur	10+28
" D	1+00

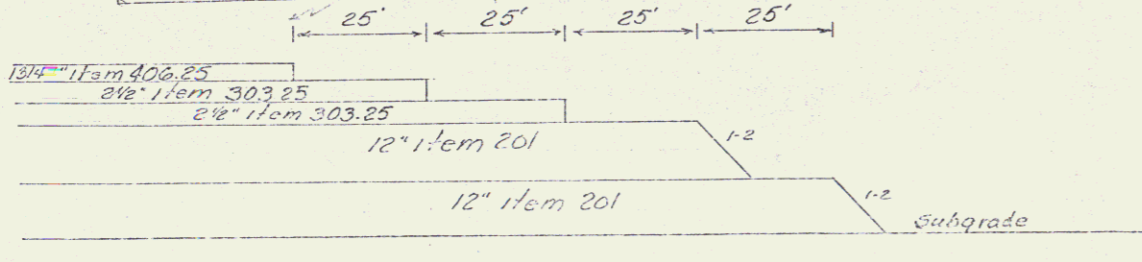

**POOR ORIGINAL COPY**  
 Stage 2 Construction

BARTON MALCOLM DERBY  
 SURVEYED BY: [Signature] DATE: 5/12  
 DRAWN BY: [Signature] DATE: [Blank]  
 TRACED BY: [Signature] DATE: 1/16  
 PROJ. EMP. NO. 91-2 (20)  
 SHEET 29 OF 115