


PLAN REVISIONS
 NOTE BOOK NOTED CHECKED
 NO. _____ P.O. CHECKED _____

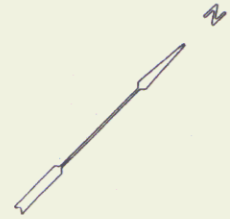

JOHN E. & JANE M.F. SCHULER
 I-91-3(16) PARCEL No. 23
 TOTAL ACRES 503 A.
 TAKING 35 A.
 REMAINING 499.5 A.
 BEGIN STA. 2822+48 N.B.
 END STA. 2830+42 N.B.

VERMONT
 DEPARTMENT OF HIGHWAYS
INTERSTATE ROUTE 91
 PROJECT NO. 191-3(16) ROW
 BARTON-DERBY VERMONT

TOTAL AREA SKETCH
 EDWARDS AND KELCEY, INC.
 BOSTON, MASSACHUSETTS
 DATE APRIL, 1966 SHEET 12 OF 88

PLAN SCALE
 0 400 800
 1" = 800 FEET
 APPROX. SCALE