


PLA
 DATE
 DRAWN BY
 CHECKED BY
 NOTE BOOK
 PLOTTED
 ALIGNMENT CHECKED
 NO.
 DATE
 BY

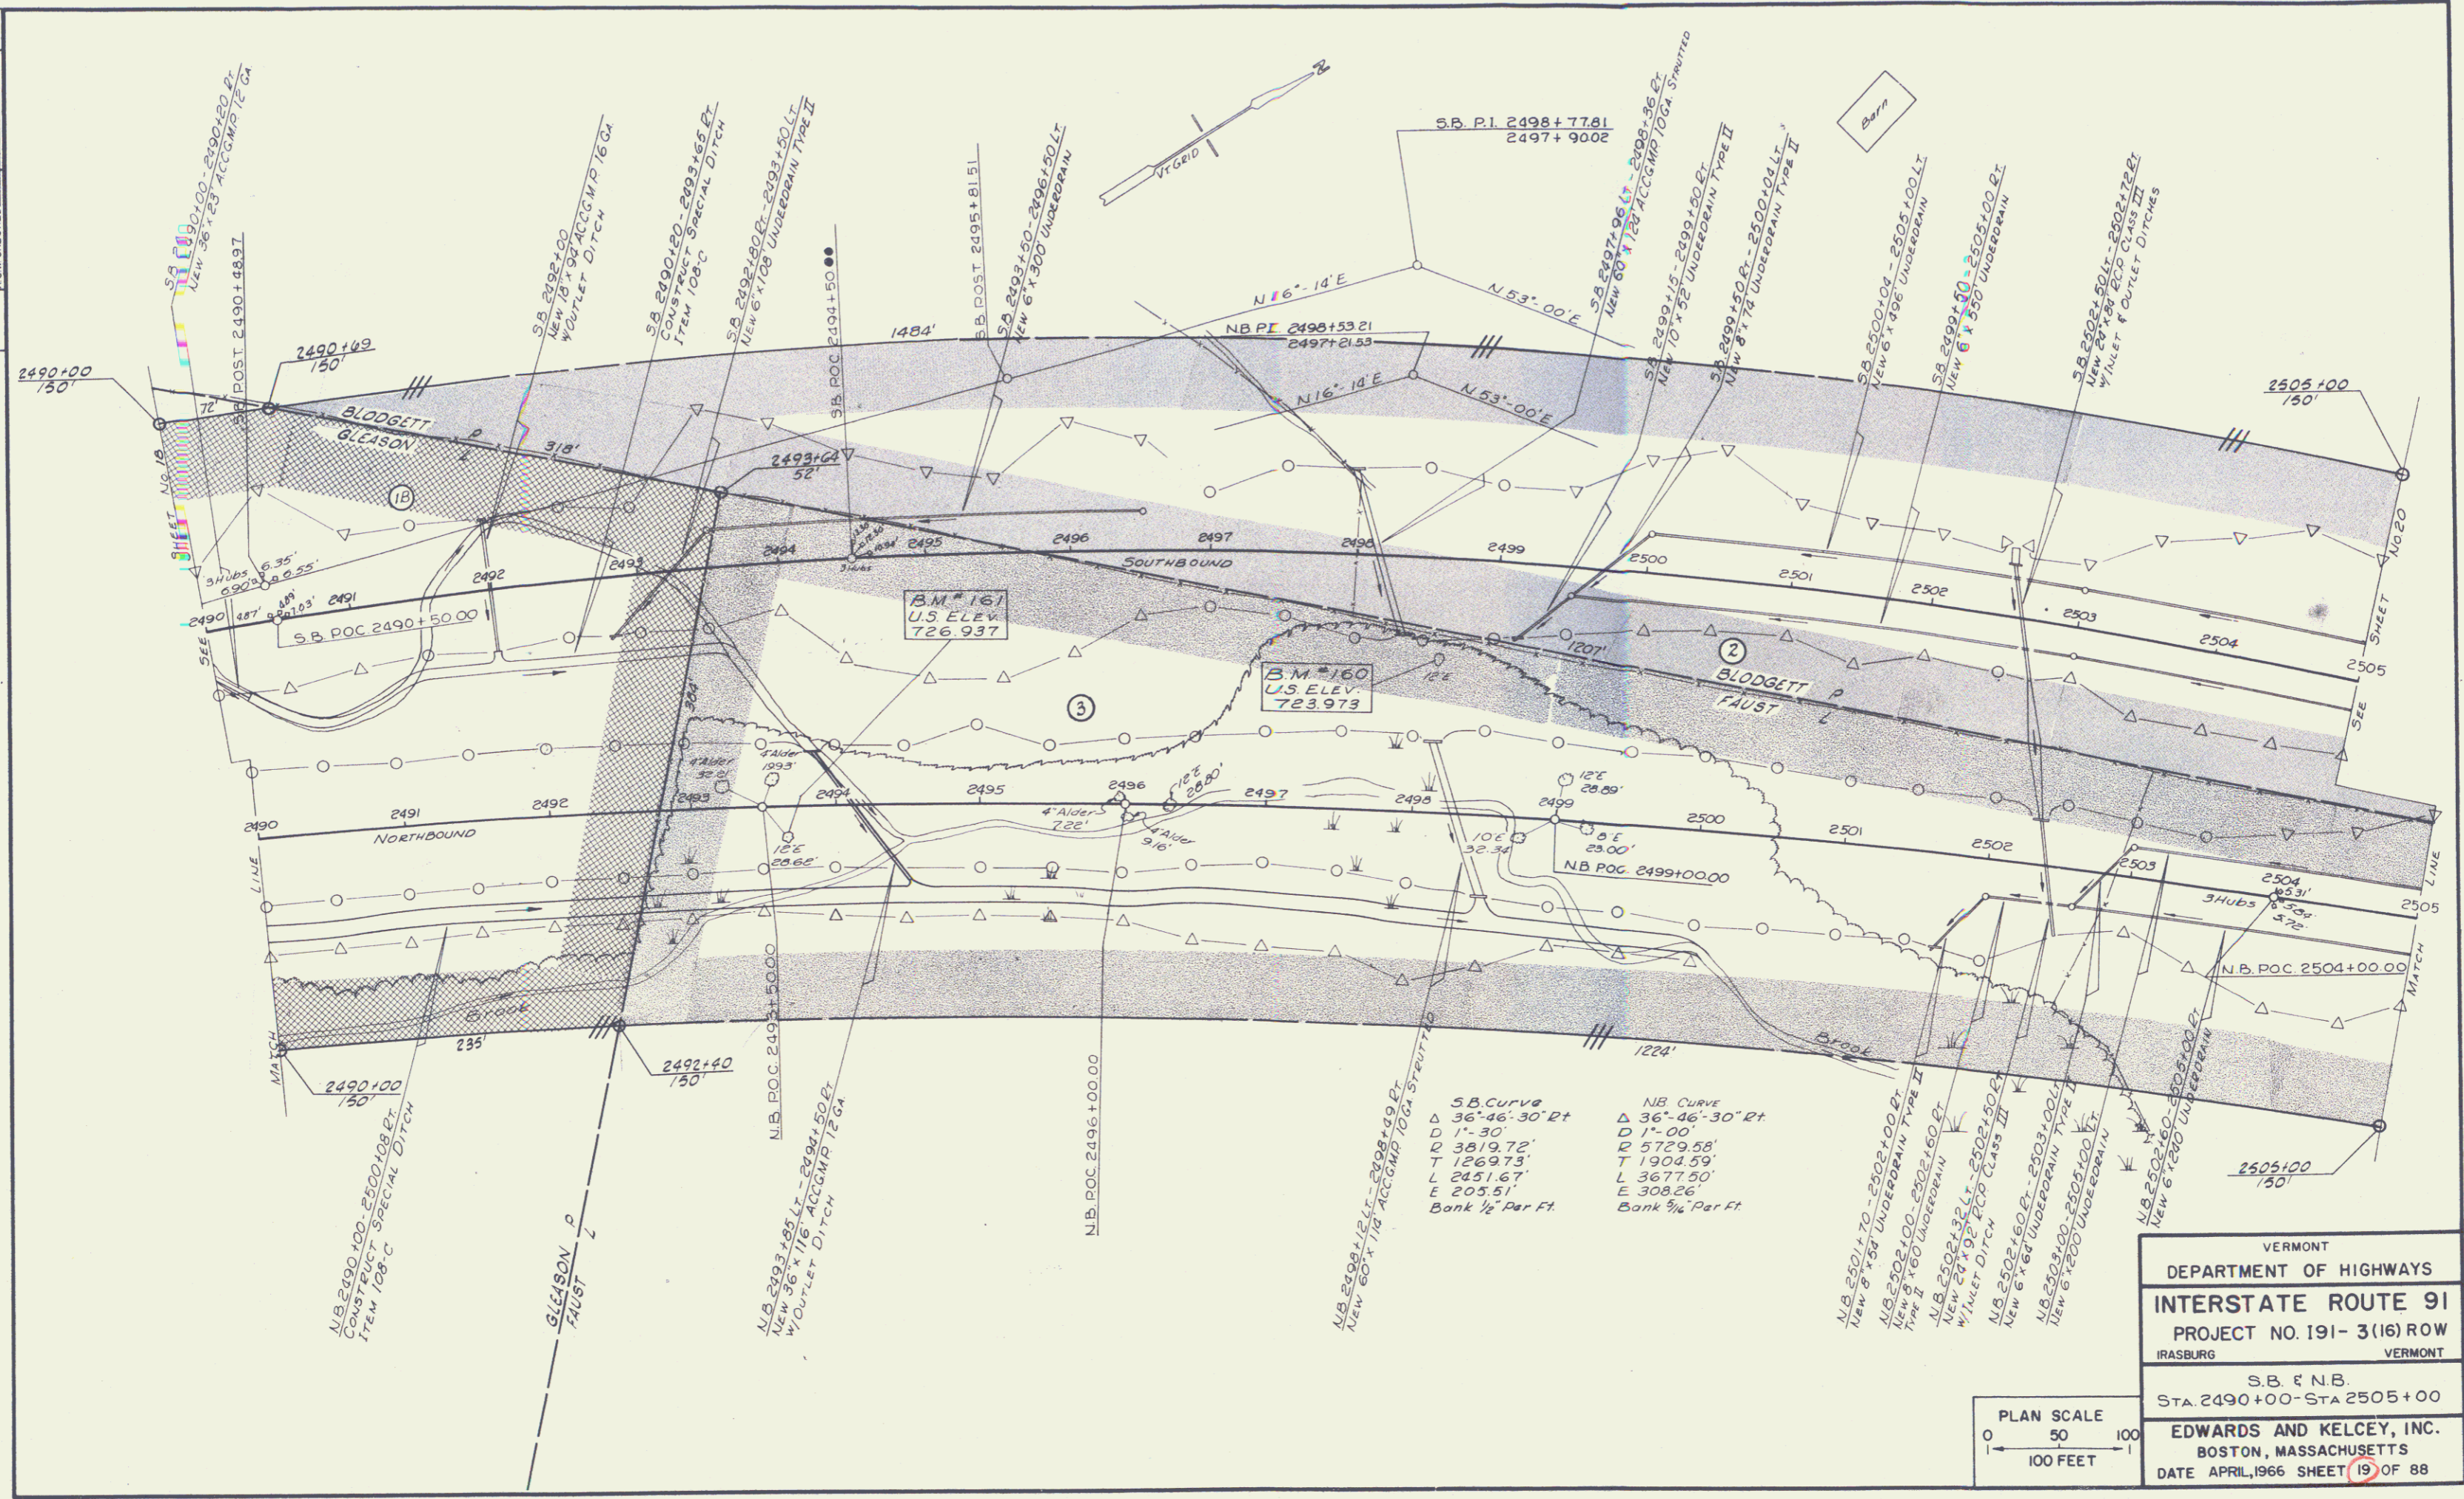

SB Curve
 Δ 36°46'30" Rt
 D 1'-30"
 R 3819.72'
 T 1269.73'
 L 2451.67'
 E 203.51'
 Bank 1/2' Per Ft.

NB Curve
 Δ 36°46'30" Rt
 D 1'-00"
 R 5729.58'
 T 1904.59'
 L 3677.50'
 E 308.26'
 Bank 3/4' Per Ft.

PLAN SCALE
 0 50 100
 100 FEET

VERMONT
 DEPARTMENT OF HIGHWAYS
INTERSTATE ROUTE 91
 PROJECT NO. 191- 3(16) ROW
 IRASBURG VERMONT

S.B. & N.B.
 STA. 2490+00-STA 2505+00

EDWARDS AND KELCEY, INC.
 BOSTON, MASSACHUSETTS
 DATE APRIL, 1966 SHEET 19 OF 88