


NOTE 8  
 ALIGNMENT CHECKED  
 P.S. RECORDED

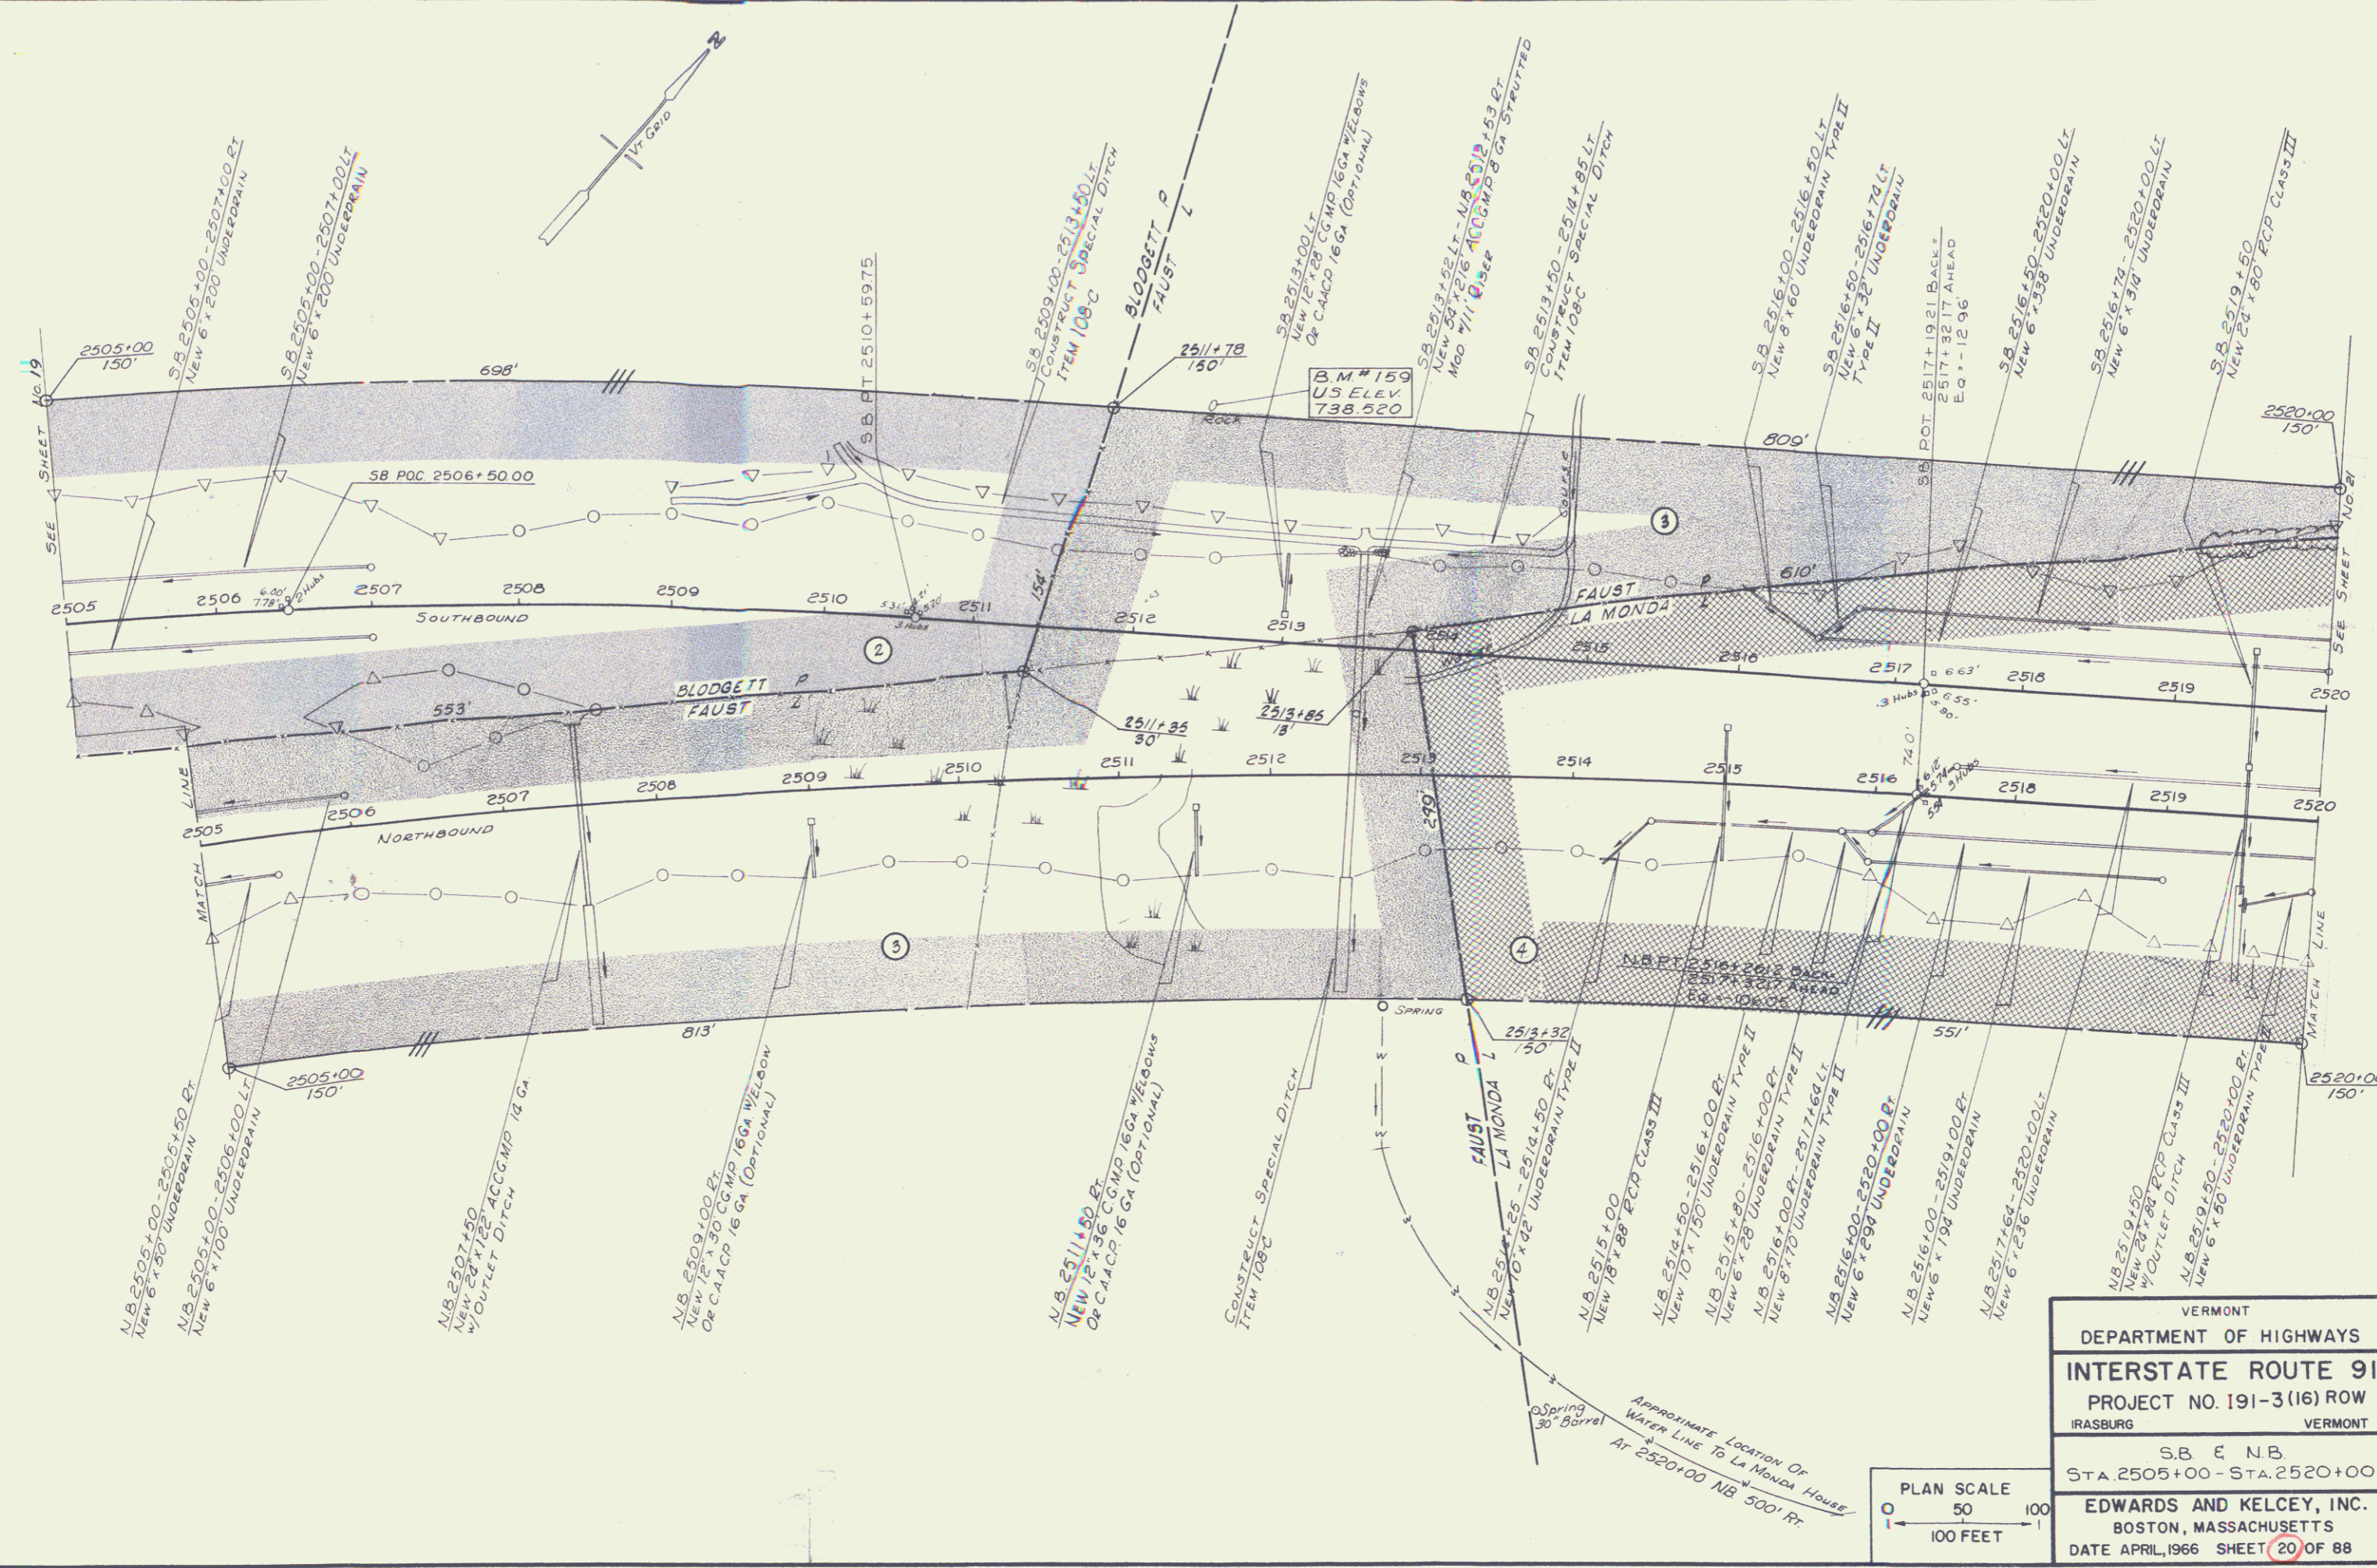

VERMONT  
 DEPARTMENT OF HIGHWAYS  
**INTERSTATE ROUTE 91**  
 PROJECT NO. 191-3(16) ROW  
 IRASBURG VERMONT

S.B. E. N.B.  
 STA. 2505+00 - STA. 2520+00

**EDWARDS AND KELCEY, INC.**  
 BOSTON, MASSACHUSETTS  
 DATE APRIL, 1966 SHEET (20) OF 88

