
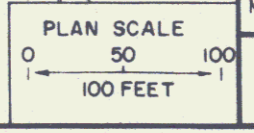


NOTE BOOK
 ALIGNMENT CHECKED
 B.O.M. CHECKED

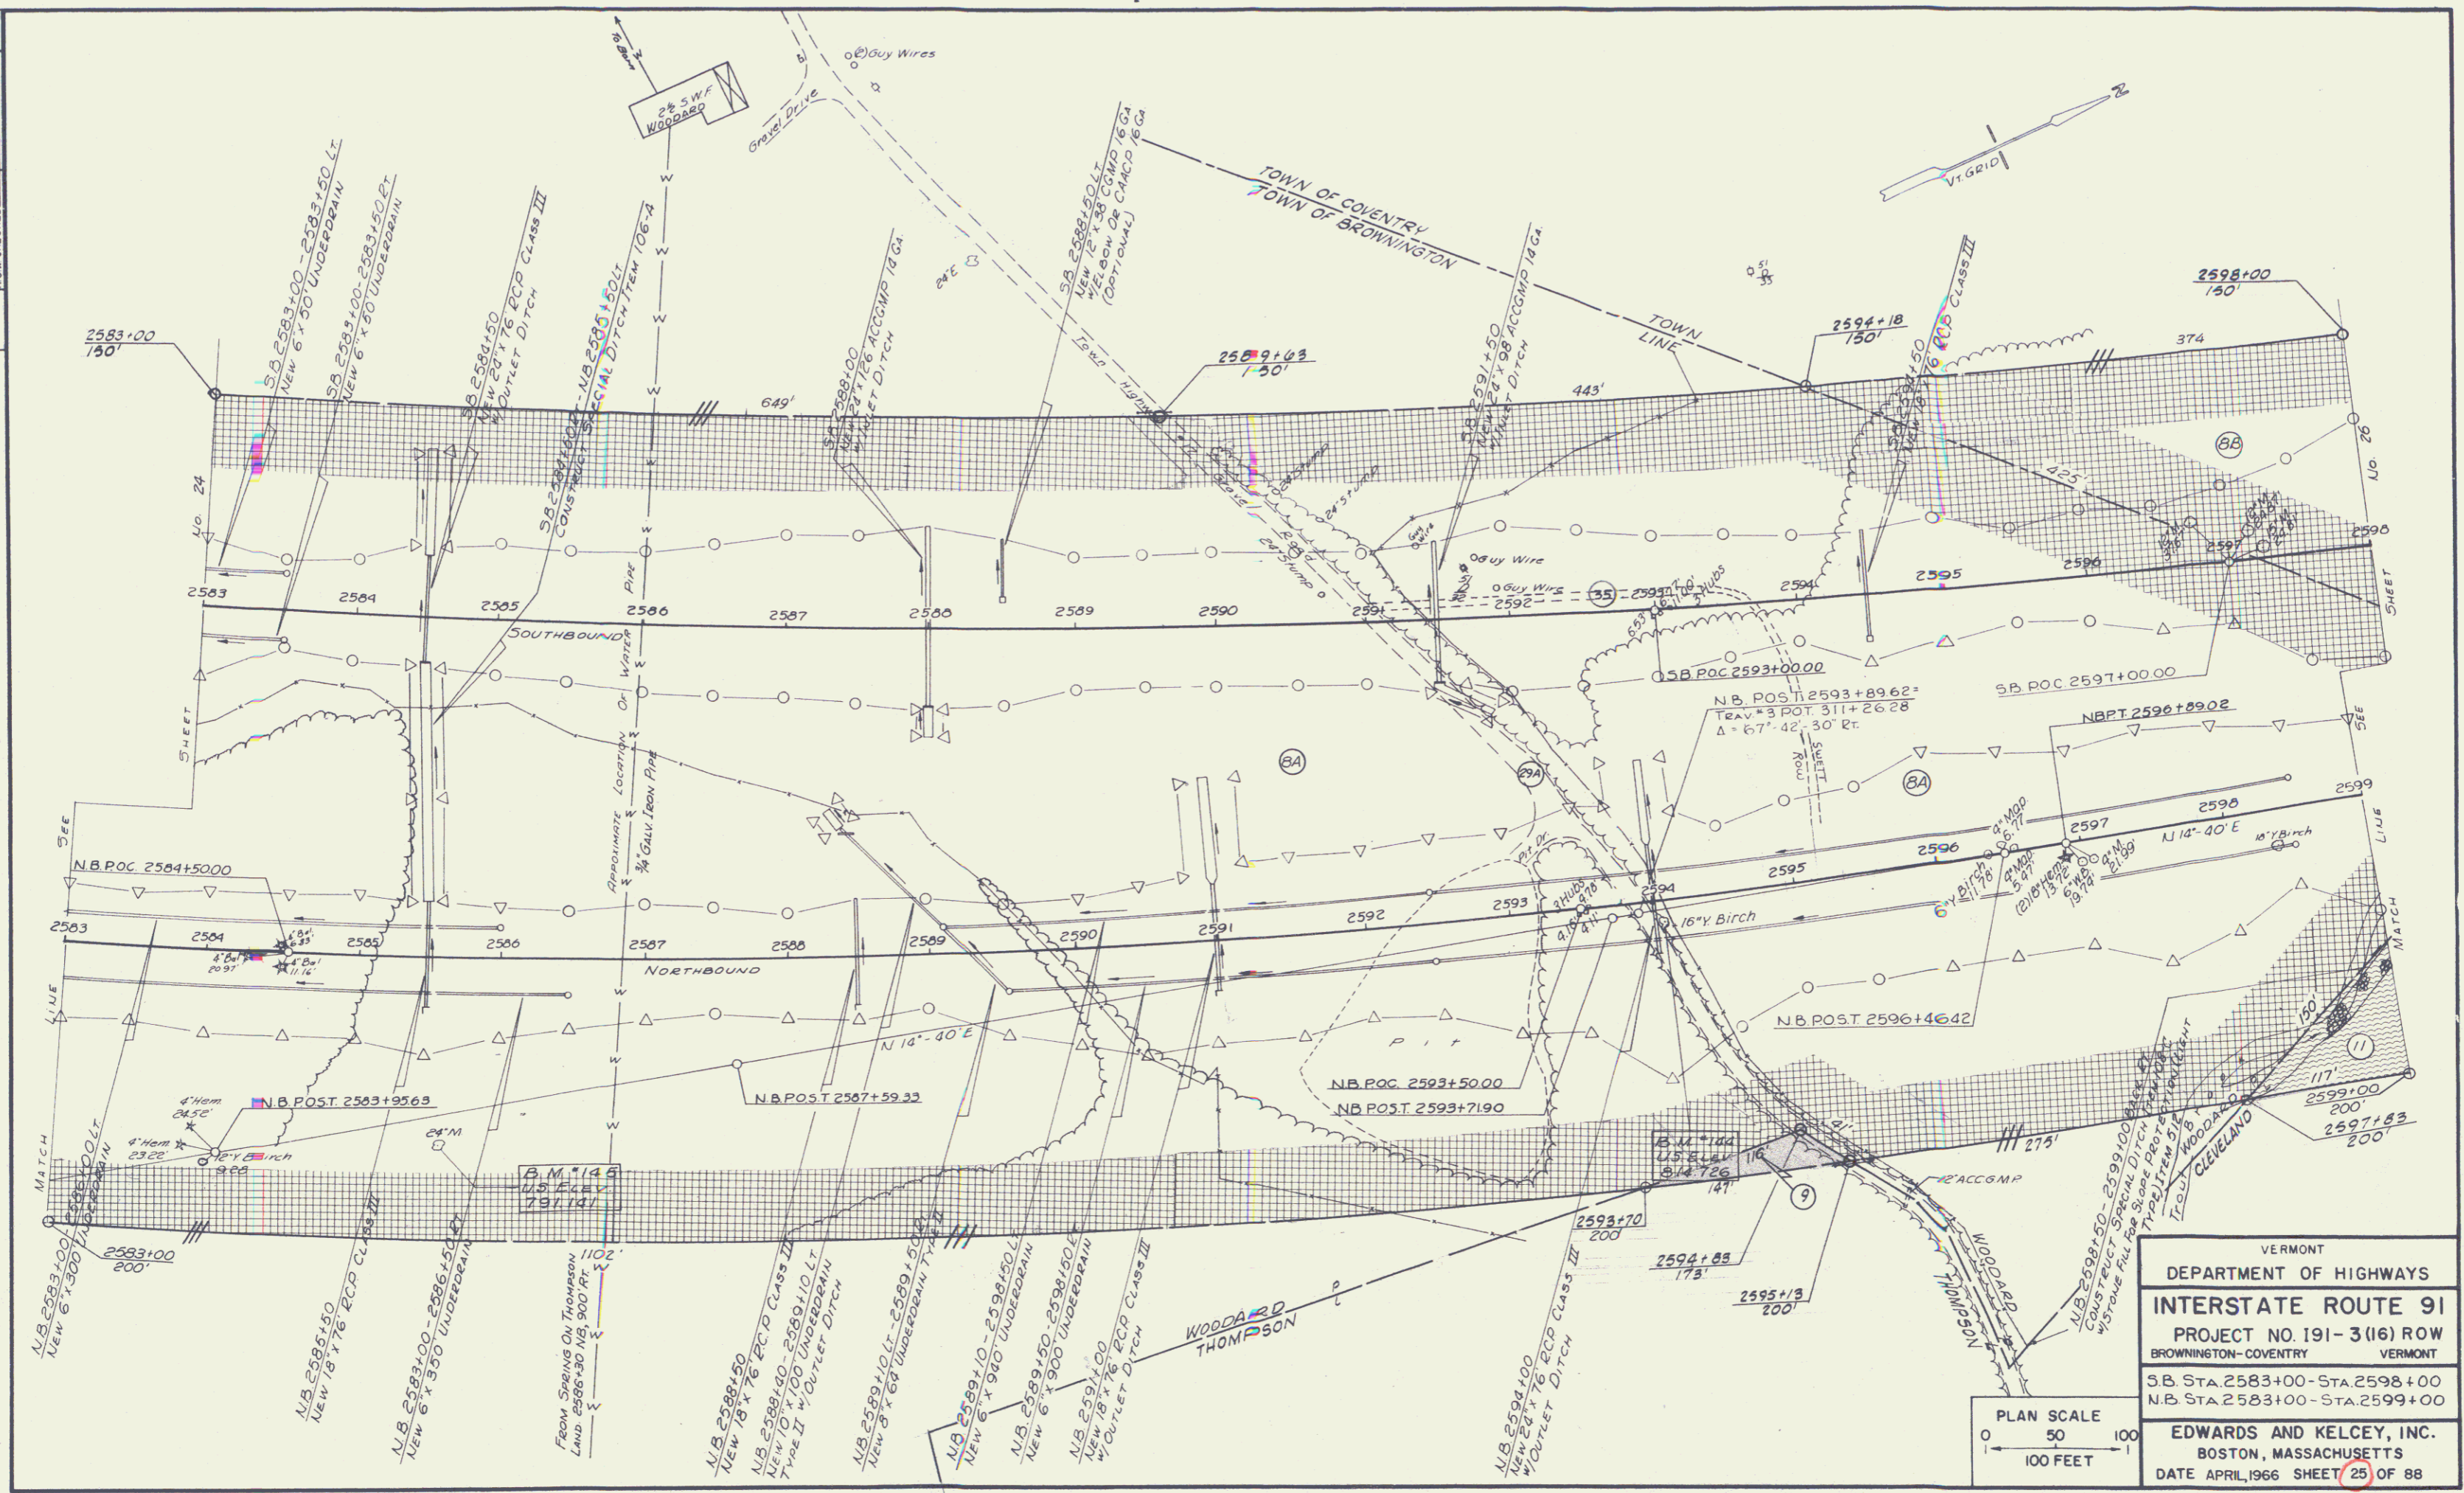

VERMONT
 DEPARTMENT OF HIGHWAYS
INTERSTATE ROUTE 91
 PROJECT NO. 191-3(16) ROW
 BROWNINGTON-COVENTRY VERMONT
 SB STA 2583+00-STA.2598+00
 NB STA 2583+00-STA.2599+00
EDWARDS AND KELCEY, INC.
 BOSTON, MASSACHUSETTS
 DATE APRIL, 1966 SHEET 25 OF 88