


NO. 100 CHECKED

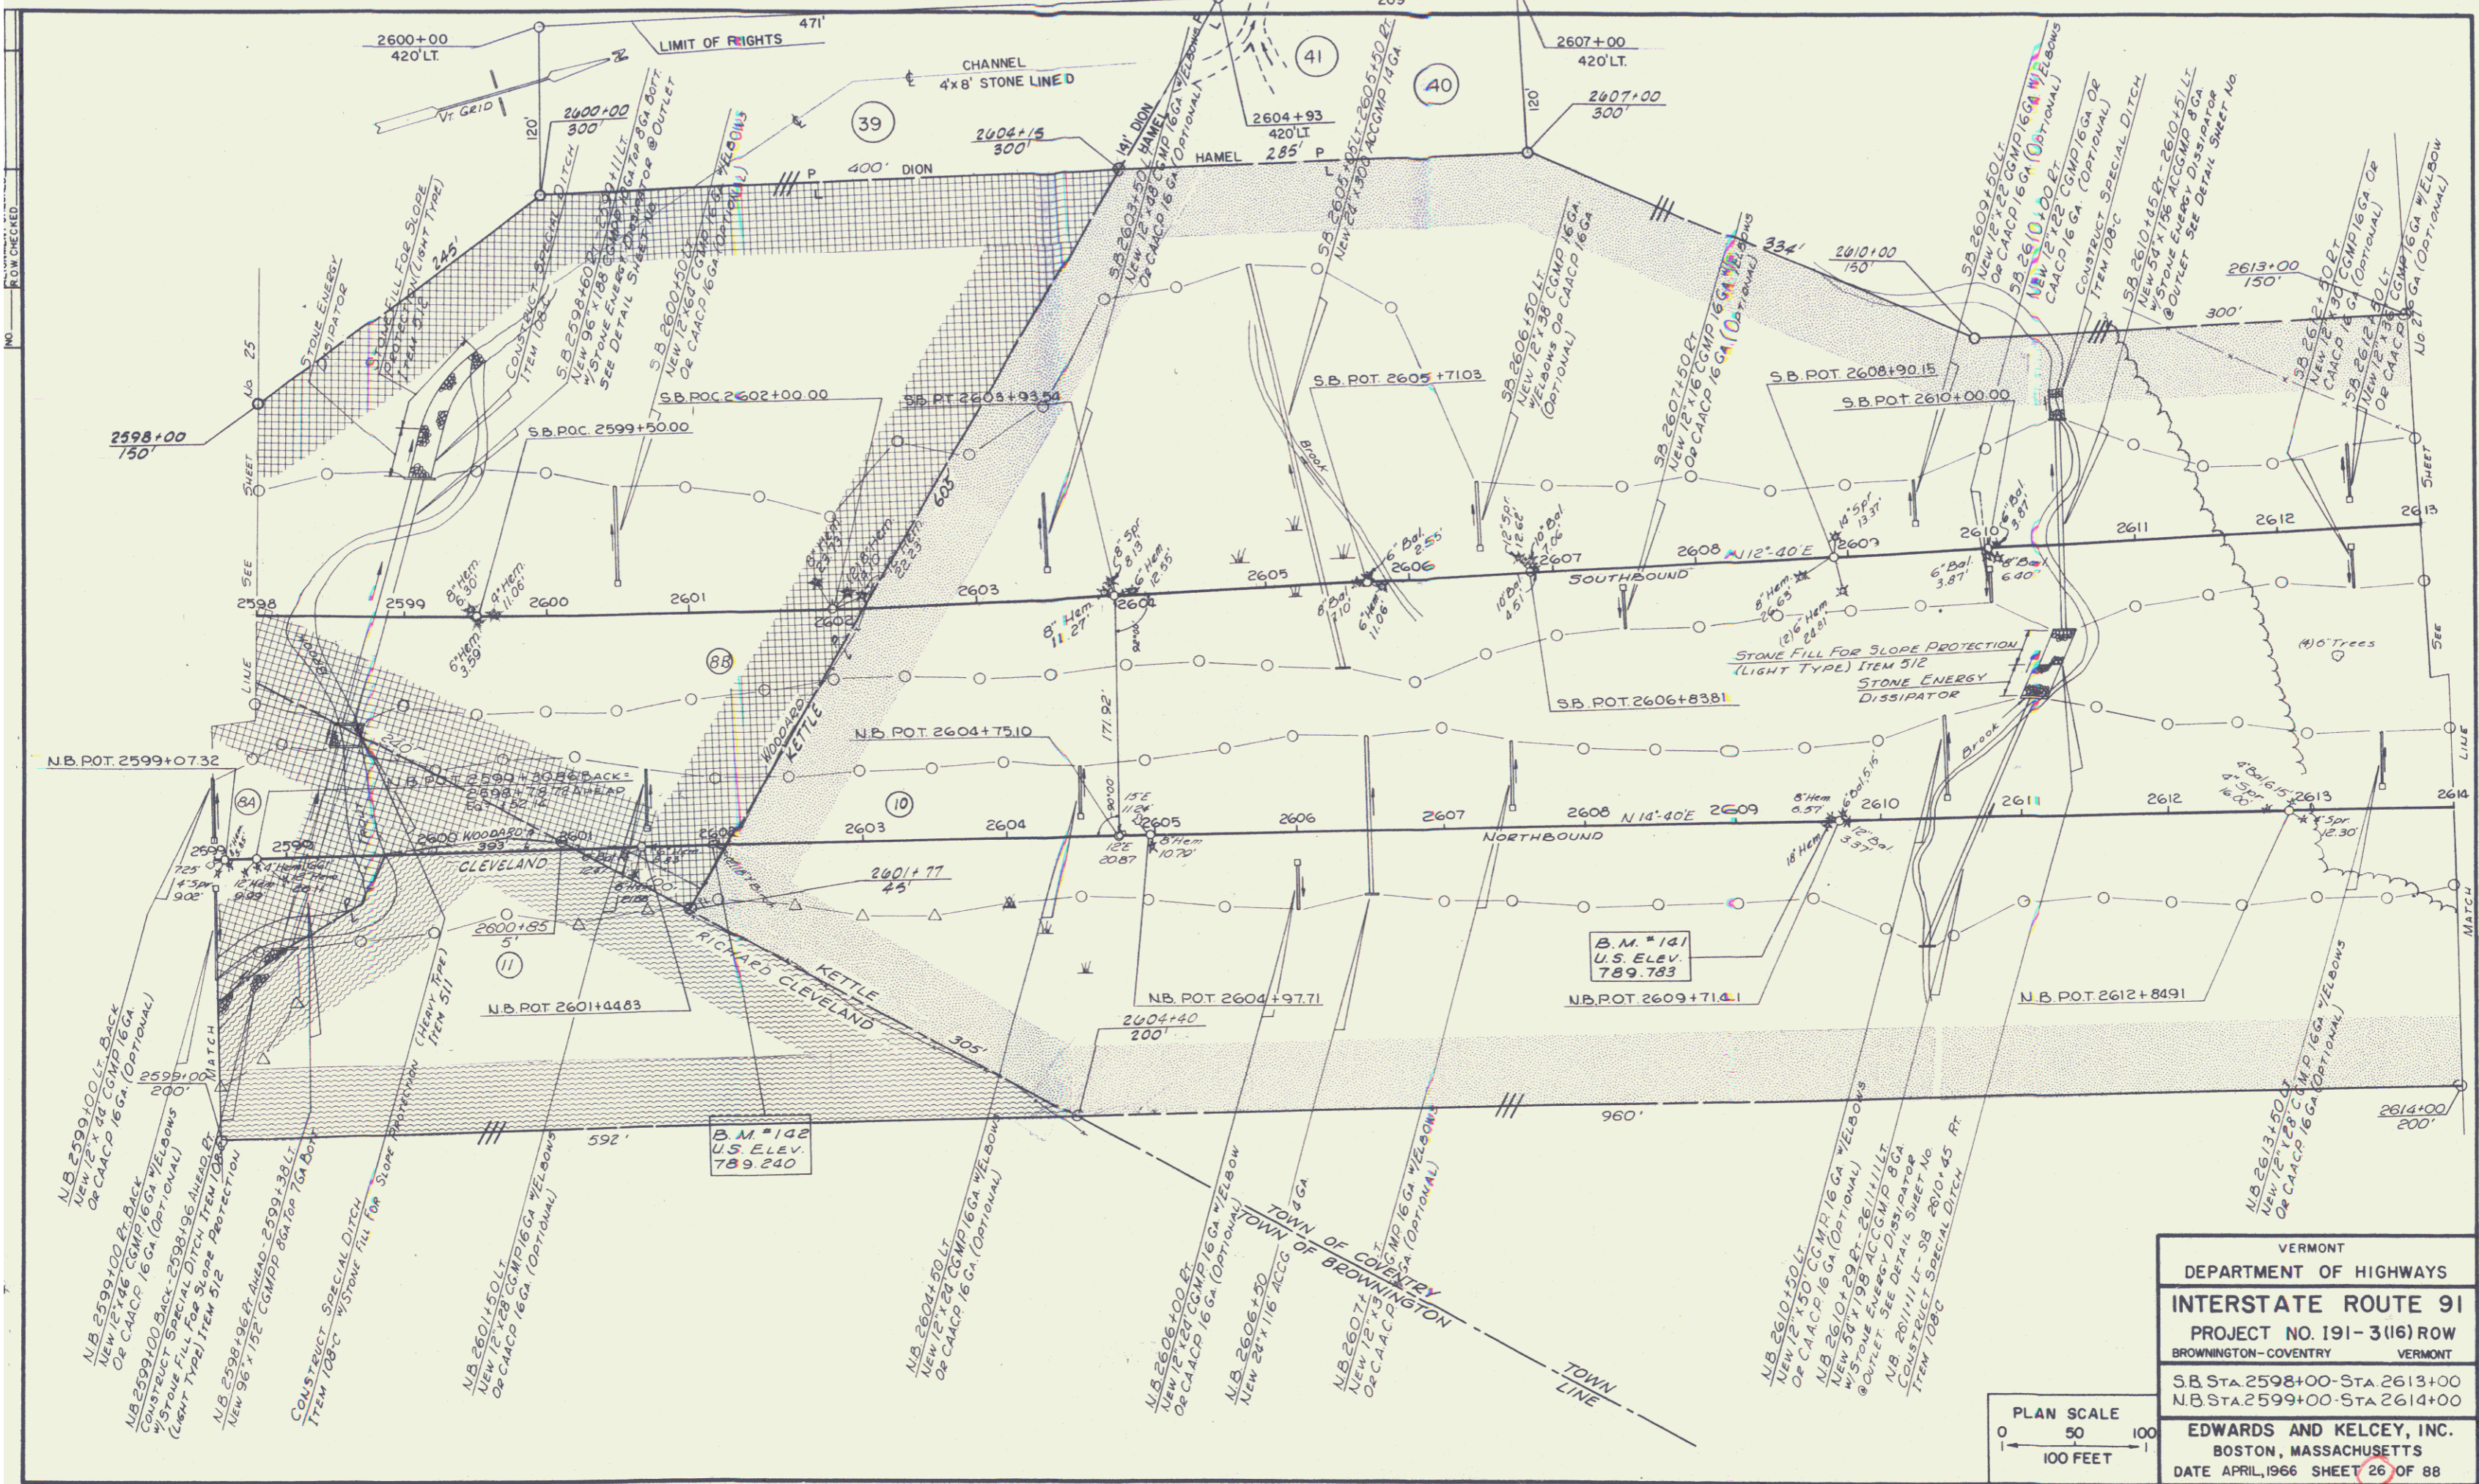

VERMONT
 DEPARTMENT OF HIGHWAYS
INTERSTATE ROUTE 91
 PROJECT NO. 191-3(16) ROW
 BROWNINGTON-COVENTRY VERMONT
 S.B. STA. 2598+00-STA. 2613+00
 N.B. STA. 2599+00-STA. 2614+00
EDWARDS AND KELCEY, INC.
 BOSTON, MASSACHUSETTS
 DATE APRIL, 1966 SHEET 26 OF 88

