


NOTE: UNPLOTTED ALIGNMENT CHECKED.  
 NO. 1000 CHECKED.

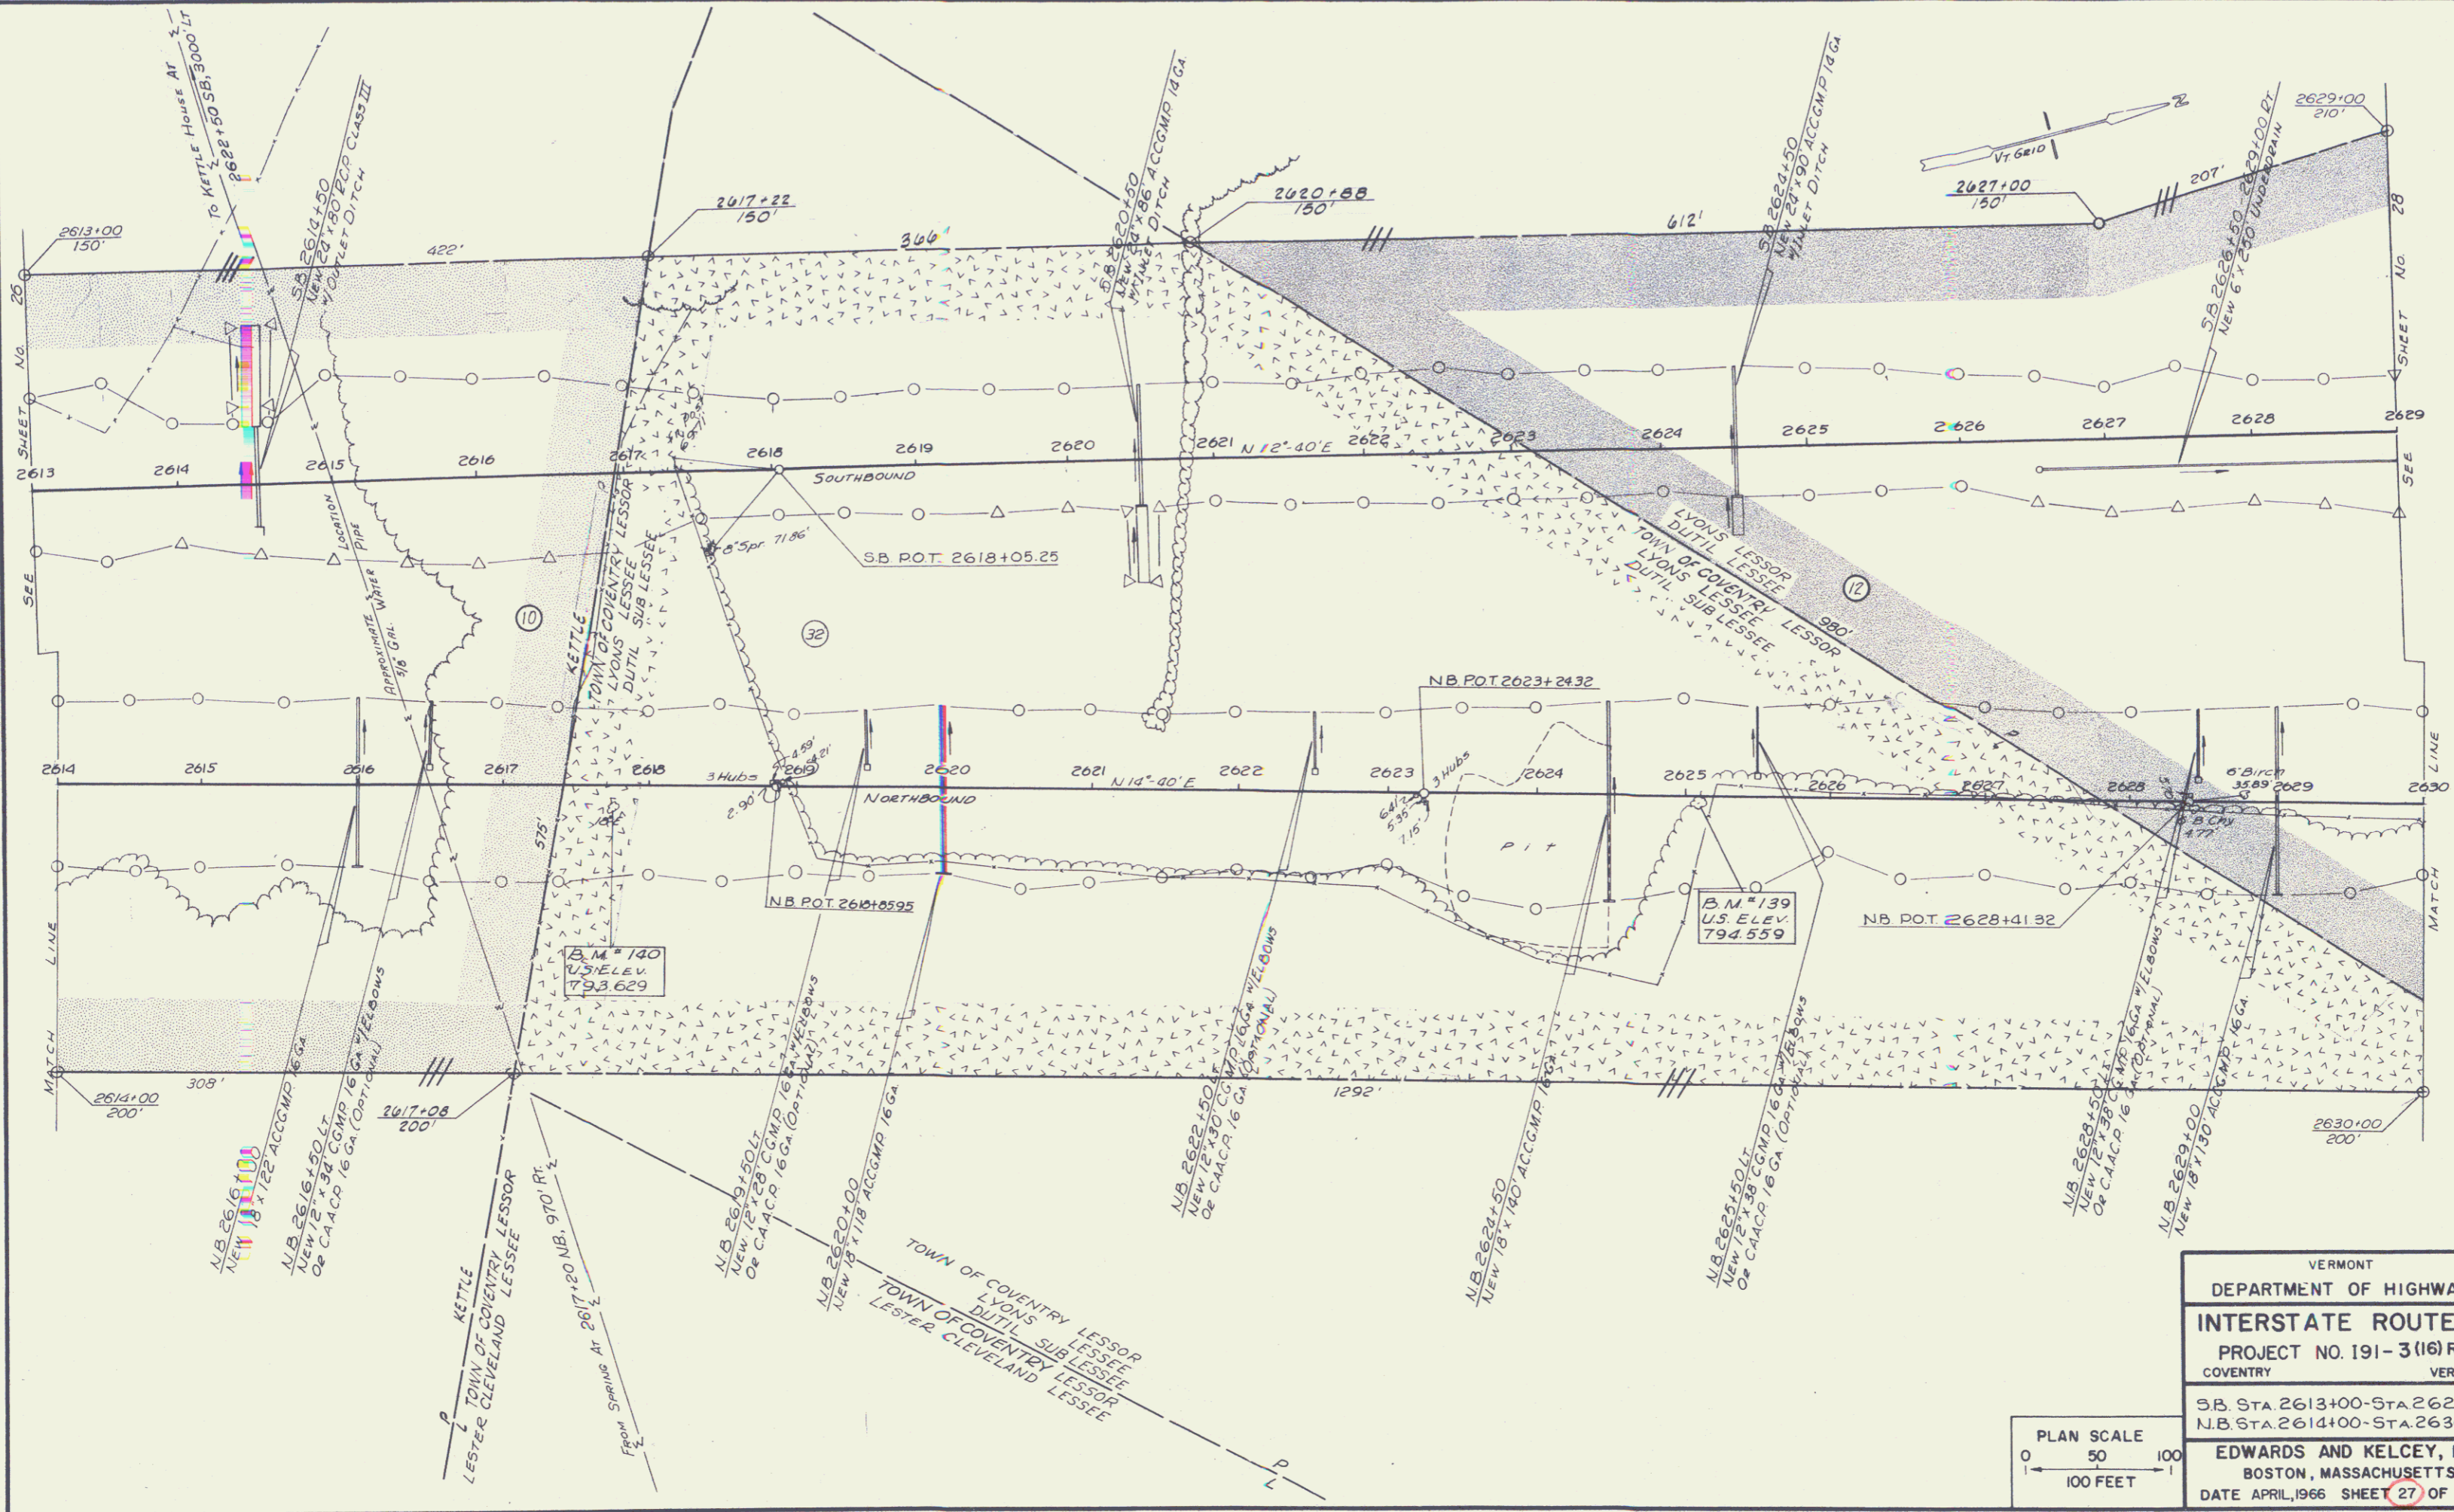

VERMONT  
 DEPARTMENT OF HIGHWAYS  
**INTERSTATE ROUTE 91**  
 PROJECT NO. 191-3(16) ROW  
 COVENTRY VERMONT  
 S.B. STA. 2613+00-STA. 2629+00  
 N.B. STA. 2614+00-STA. 2630+00  
**EDWARDS AND KELCEY, INC.**  
 BOSTON, MASSACHUSETTS  
 DATE APRIL, 1966 SHEET 27 OF 88

