


PLAN
 BY: []
 DATE: []
 E.D. []
 NOTE BOOK []
 ALIGNMENT CHECKED []
 ROW CHECKED []

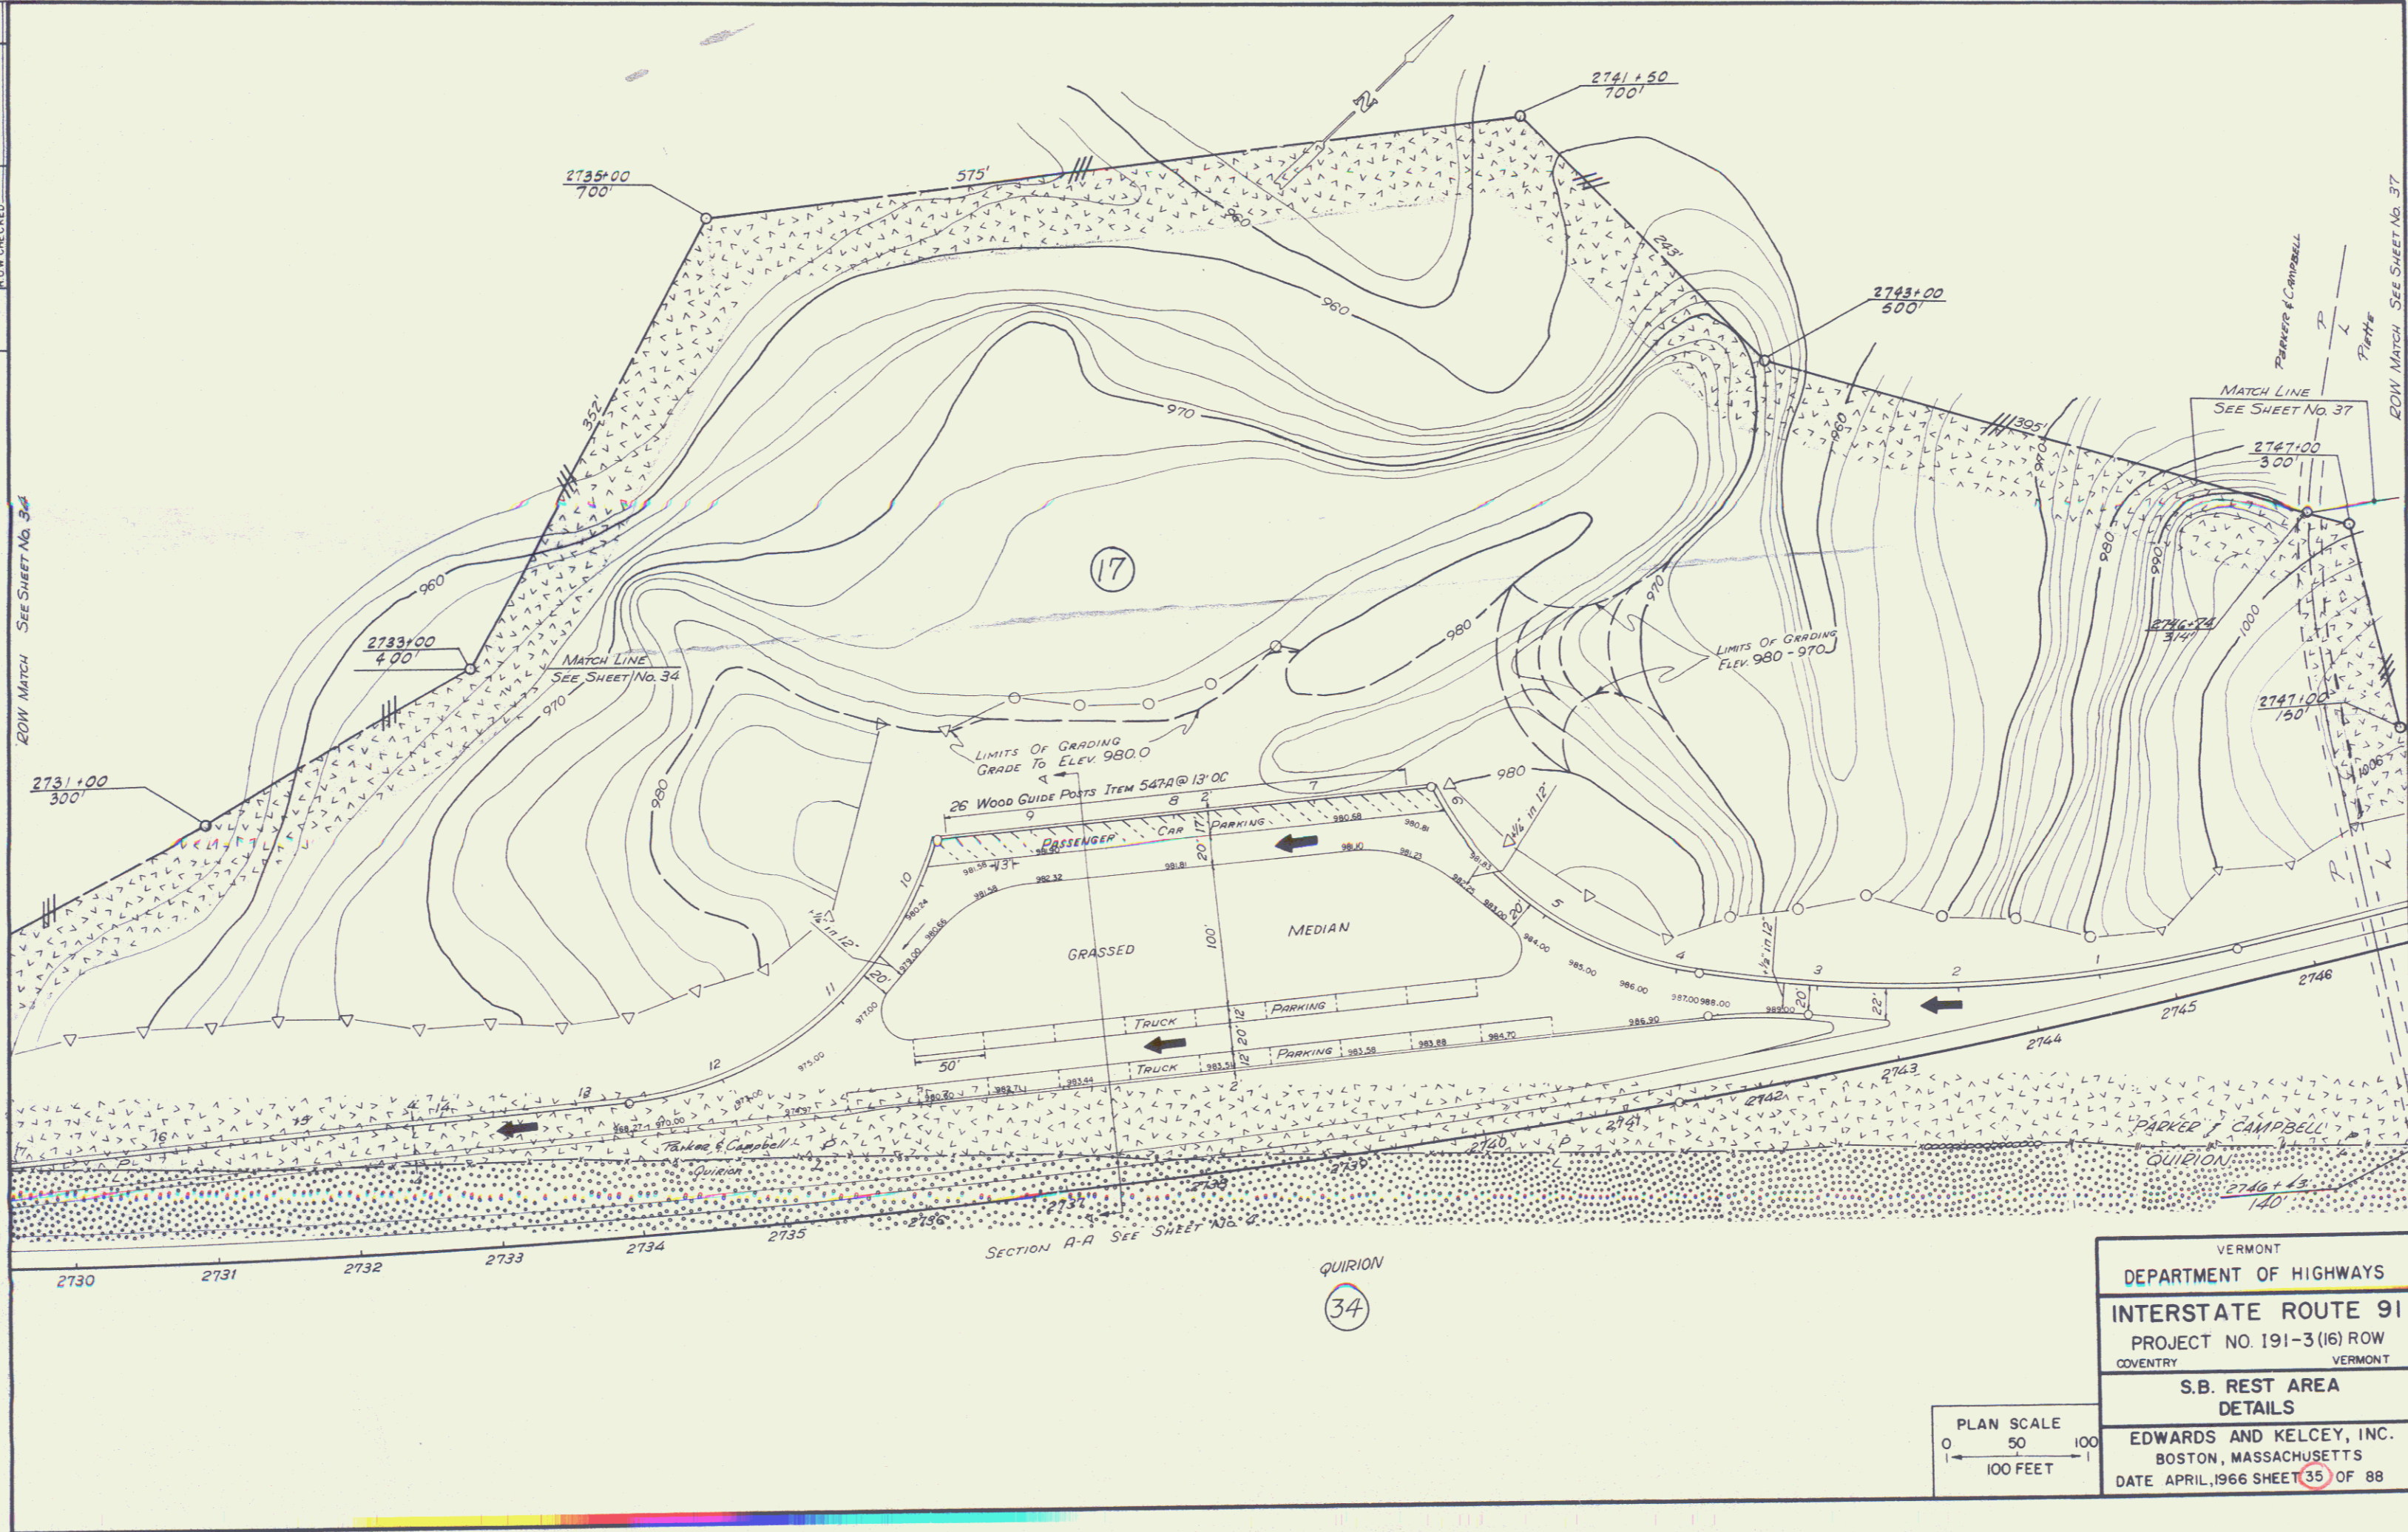

EDWY MATCH SEE SHEET NO. 34

EDWY MATCH SEE SHEET NO. 37

2730 2731 2732 2733 2734 2735 2736 2737 2738 2739 2740 2741 2742 2743 2744 2745 2746

VERMONT
 DEPARTMENT OF HIGHWAYS
 INTERSTATE ROUTE 91
 PROJECT NO. 191-3(16) ROW
 COVENTRY VERMONT
 S.B. REST AREA
 DETAILS
 EDWARDS AND KELCEY, INC.
 BOSTON, MASSACHUSETTS
 DATE APRIL, 1966 SHEET 35 OF 88

PLAN SCALE
 0 50 100
 1" = 100 FEET

34