


DATE \_\_\_\_\_ BY \_\_\_\_\_  
 PLAN \_\_\_\_\_  
 NOTE BOOKED \_\_\_\_\_  
 NO. \_\_\_\_\_  
 CHECKED \_\_\_\_\_

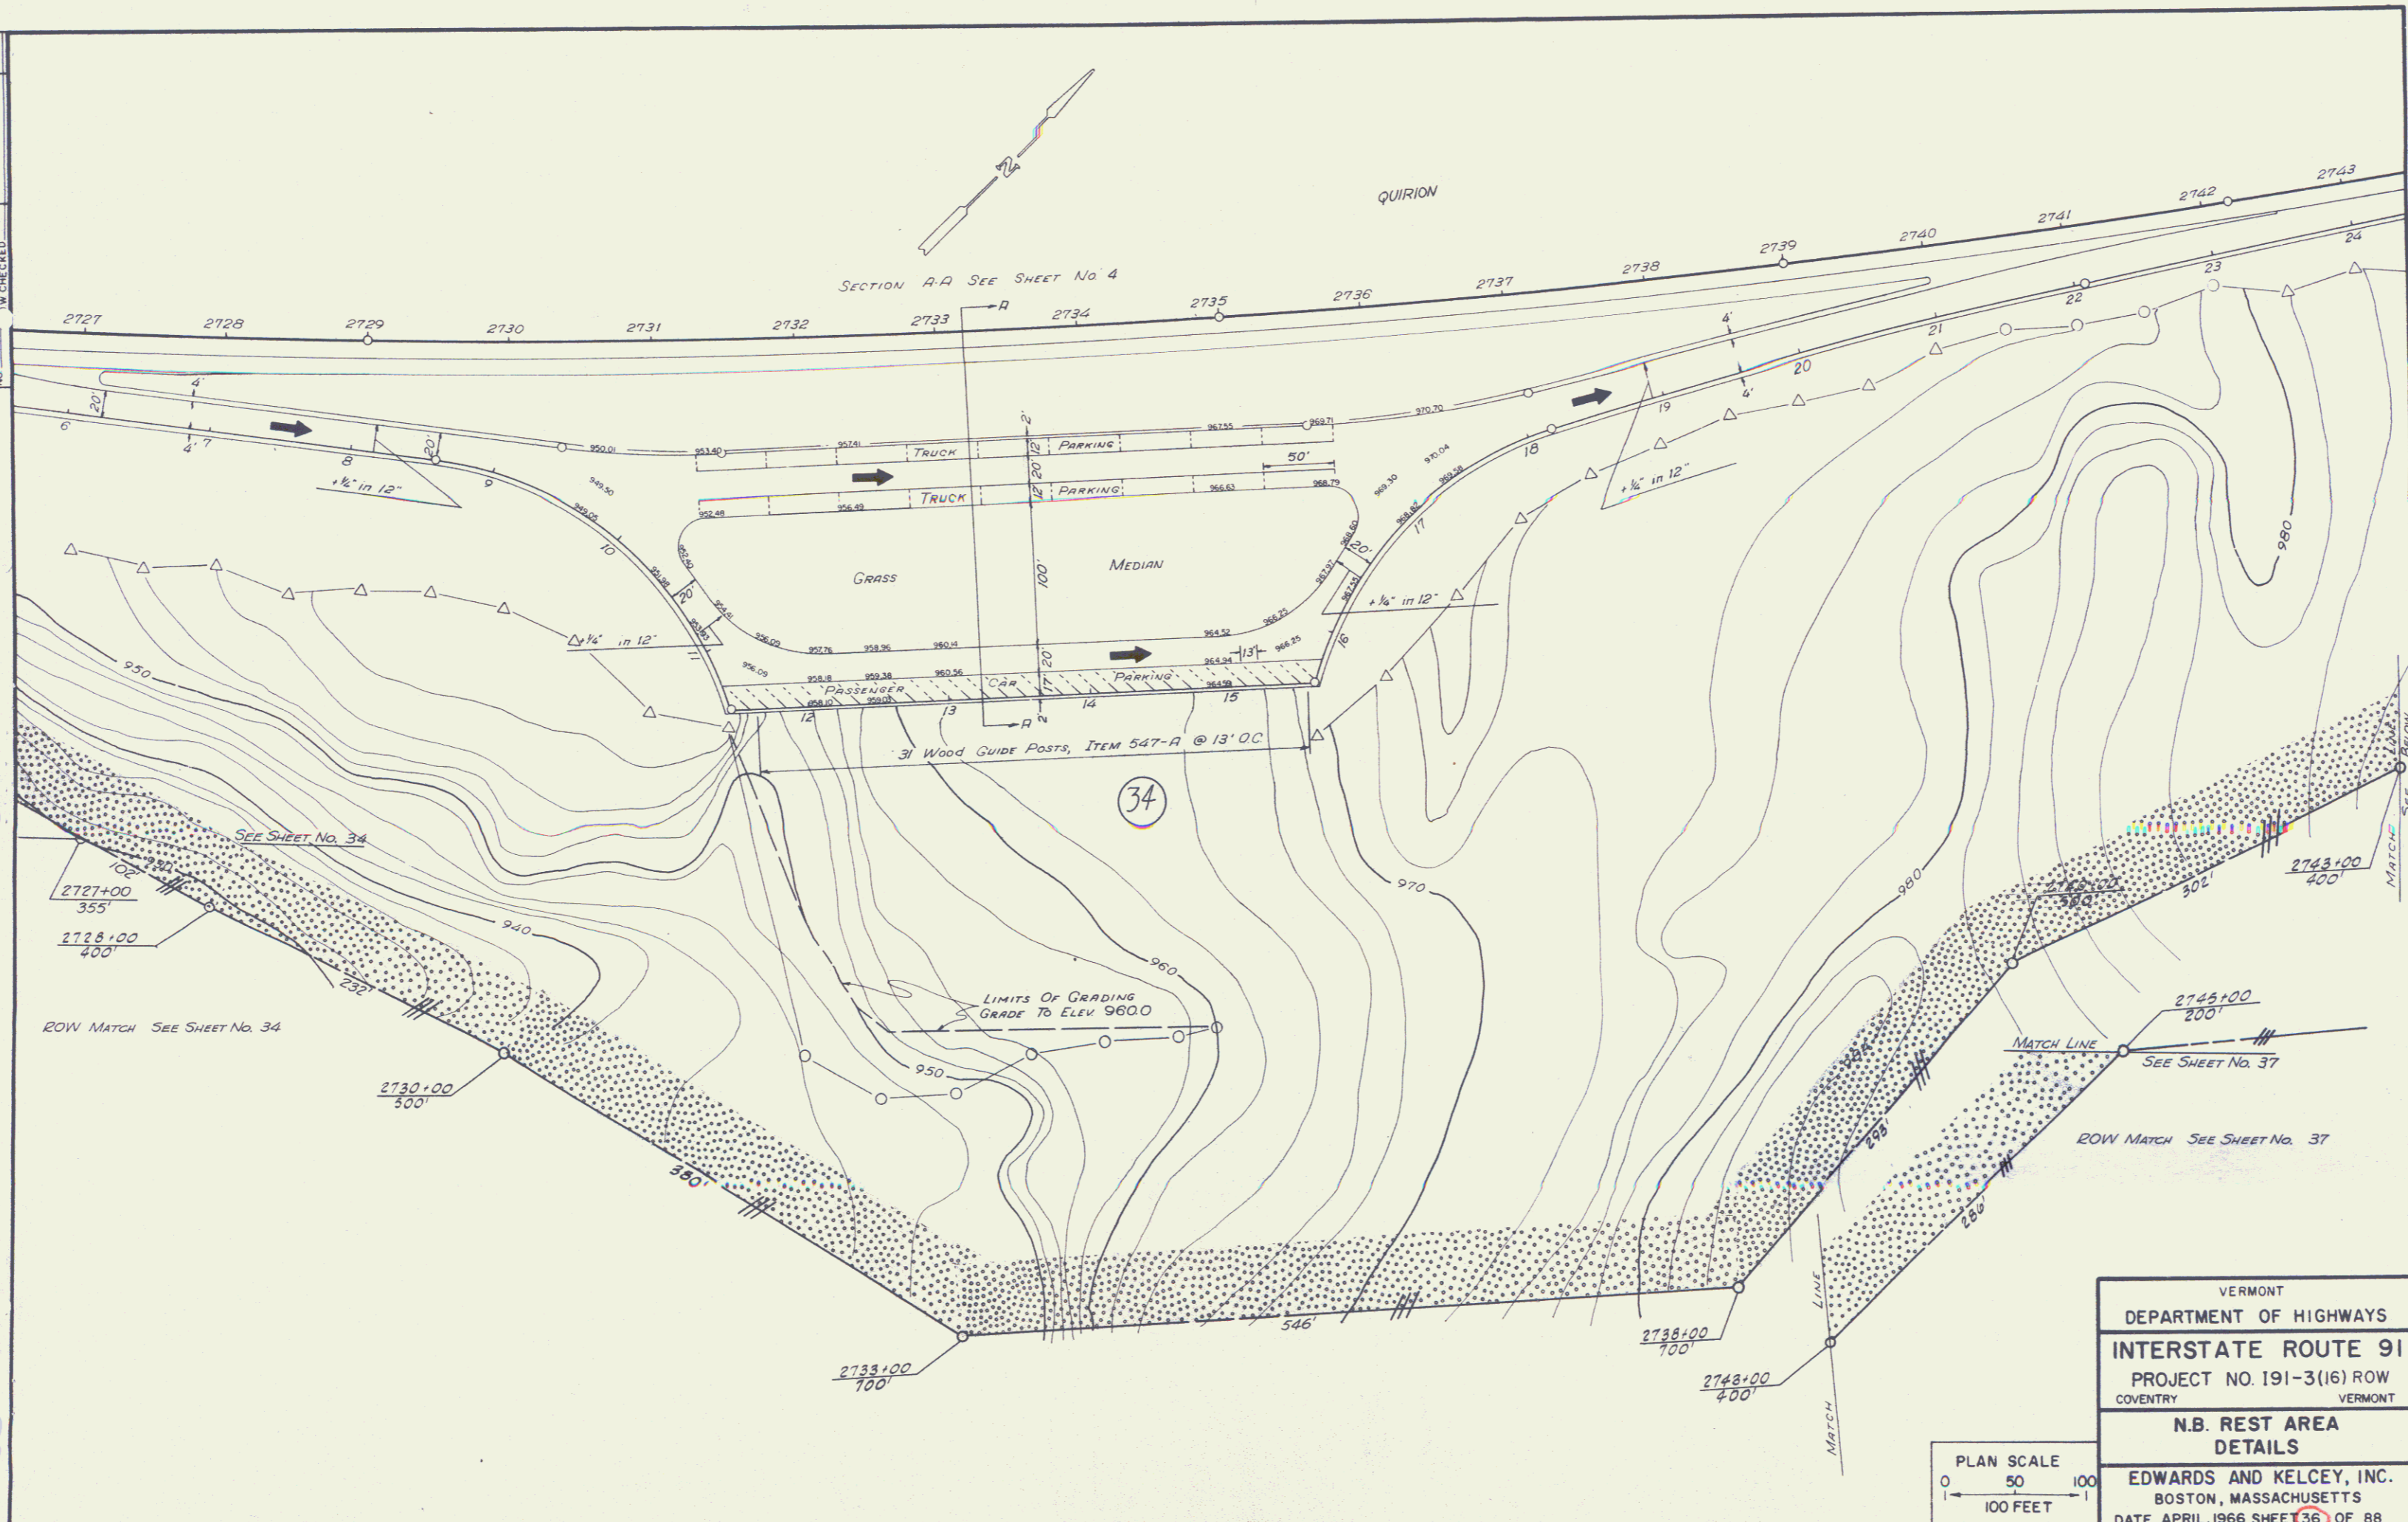

SEE SHEET No. 34  
 2727+00 / 355'  
 2728+00 / 400'  
 ROW MATCH SEE SHEET No. 34

LIMITS OF GRADING  
 GRADE TO ELEV 980.0

2743+00 / 400'  
 MATCH LINE  
 SEE SHEET No. 37  
 ROW MATCH SEE SHEET No. 37

VERMONT  
 DEPARTMENT OF HIGHWAYS  
**INTERSTATE ROUTE 91**  
 PROJECT NO. 191-3(16) ROW  
 COVENTRY VERMONT  
**N.B. REST AREA**  
**DETAILS**  
 EDWARDS AND KELCEY, INC.  
 BOSTON, MASSACHUSETTS  
 DATE APRIL, 1966 SHEET 36 OF 88

PLAN SCALE  
 0 50 100  
 100 FEET