


DATE _____ BY _____
 PLAN _____
 NOTE BOOK _____
 PLOT _____
 CHECKED _____
 F.O.W. _____

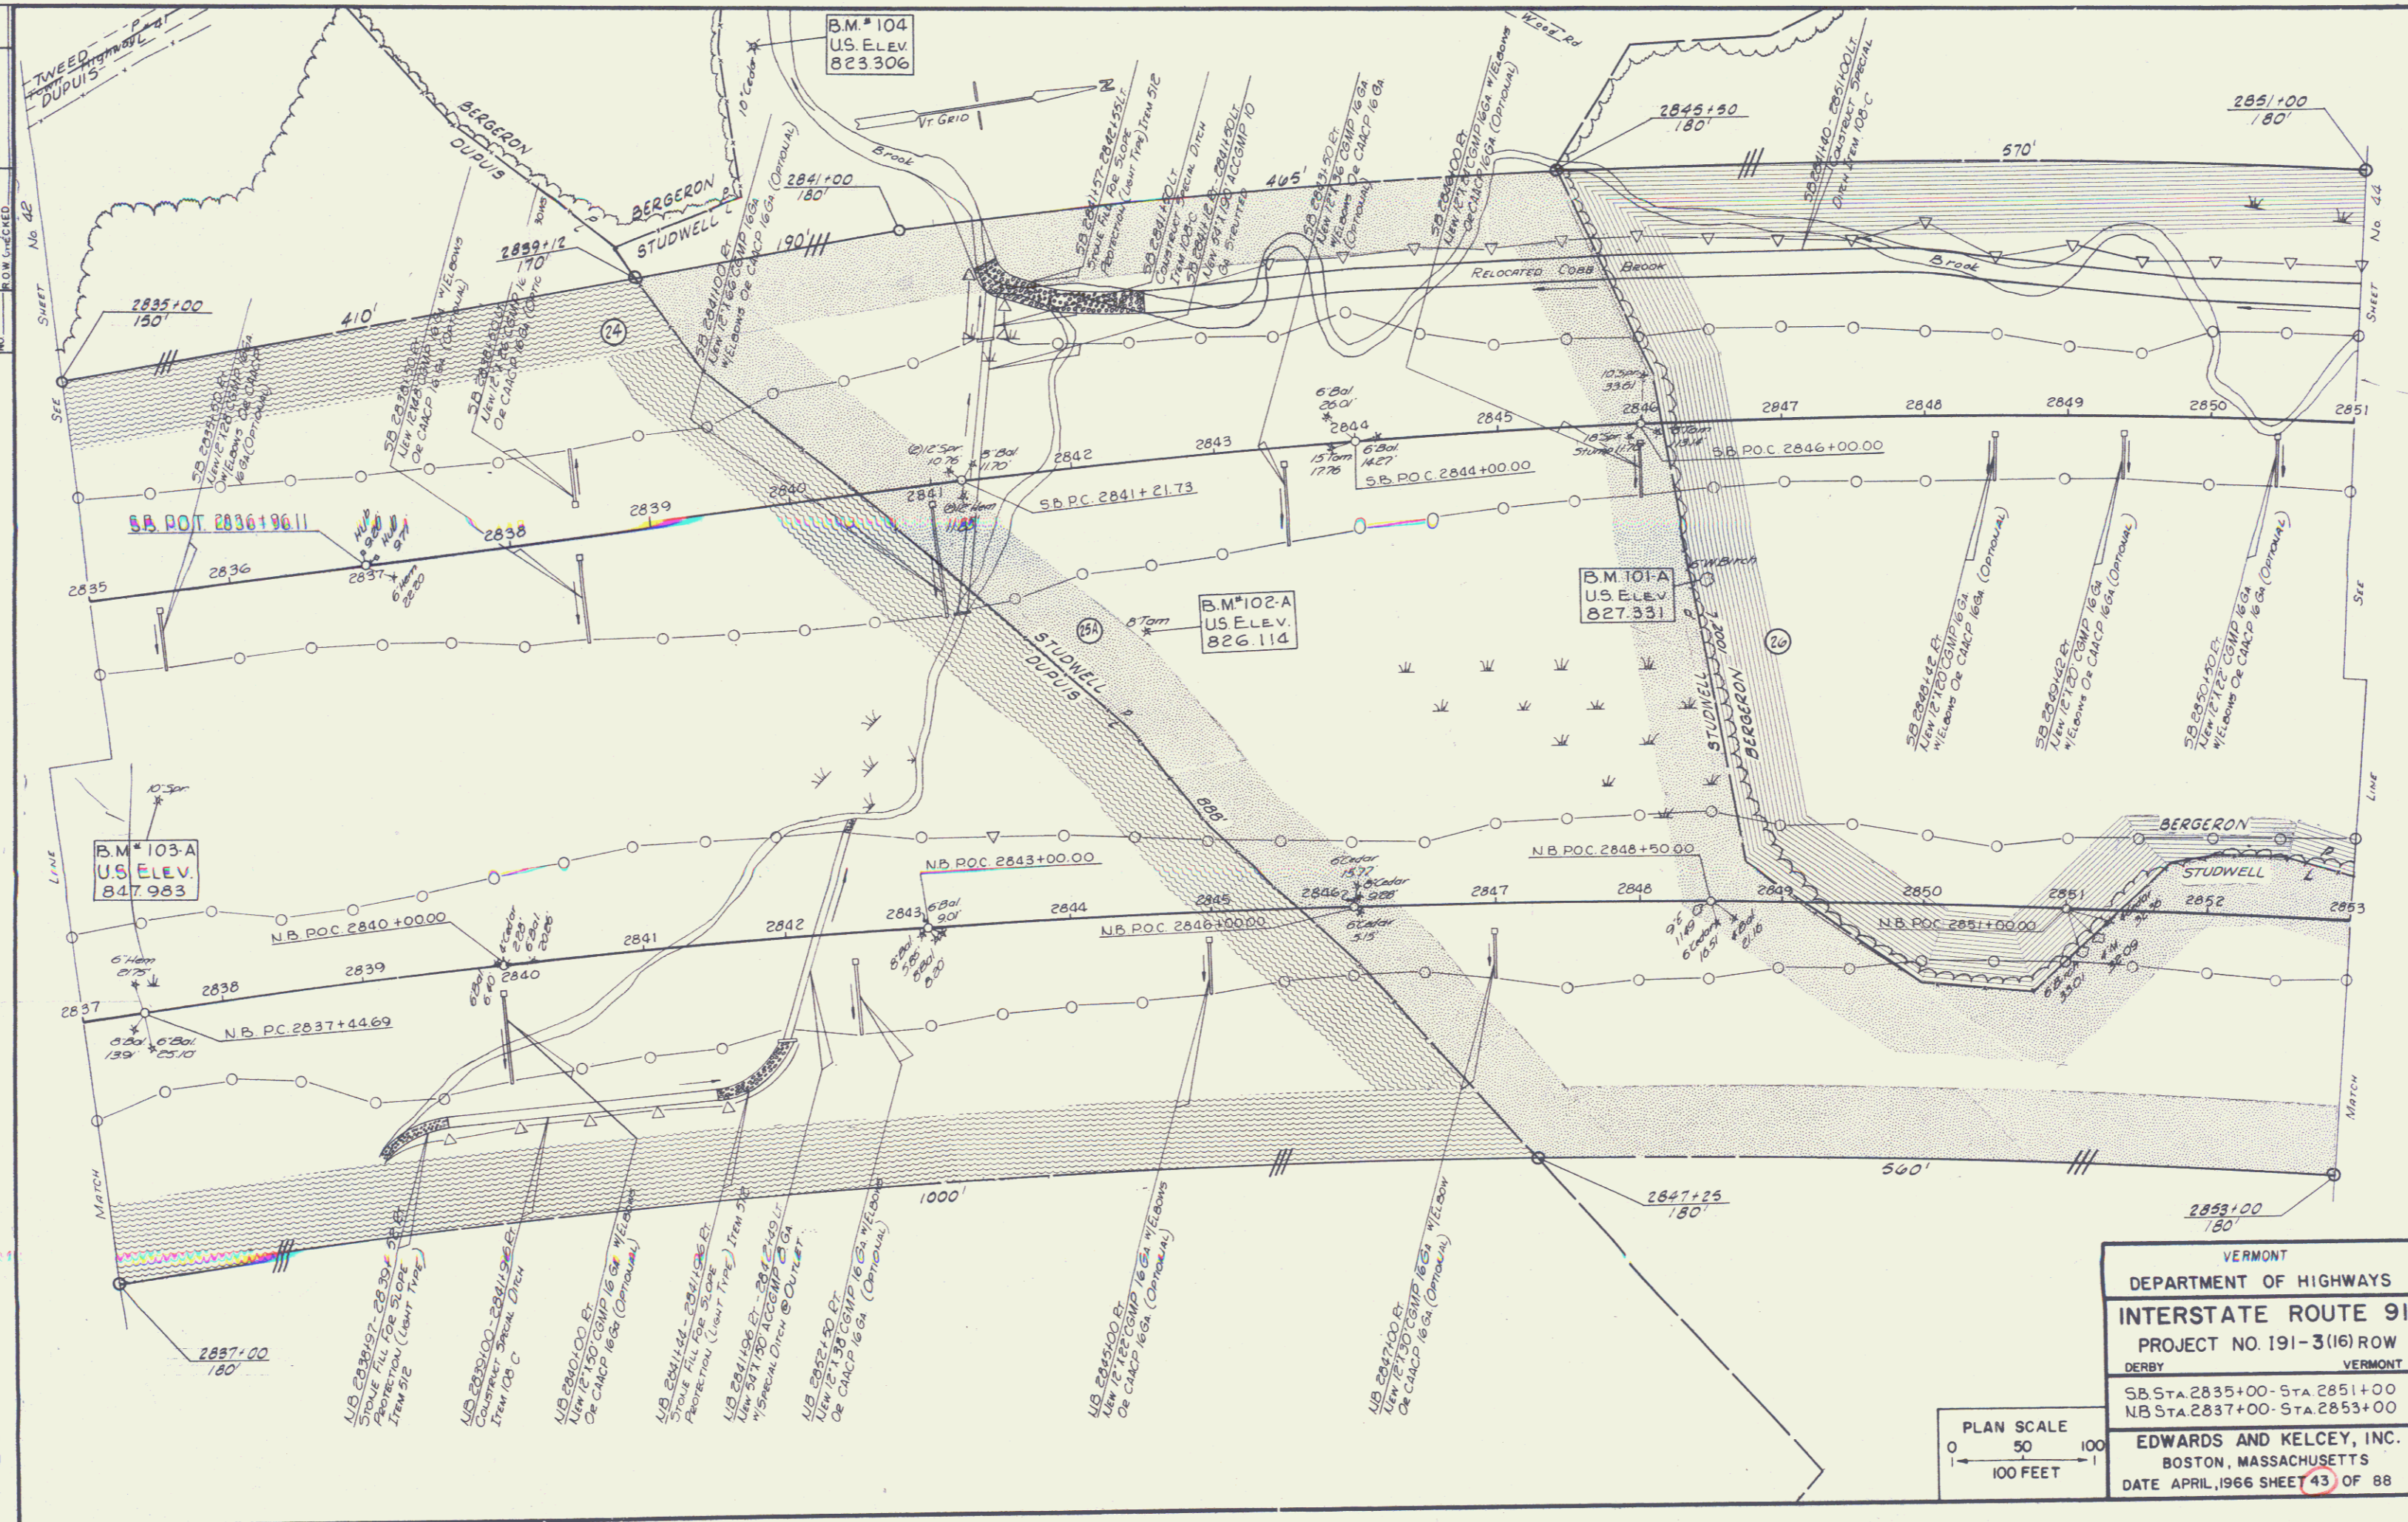

VERMONT
 DEPARTMENT OF HIGHWAYS
INTERSTATE ROUTE 91
 PROJECT NO. 191-3(16) ROW
 DERBY VERMONT
 SB STA. 2835+00 - STA. 2851+00
 NB STA. 2837+00 - STA. 2853+00
 EDWARDS AND KELCEY, INC.
 BOSTON, MASSACHUSETTS
 DATE APRIL, 1966 SHEET 43 OF 88

PLAN SCALE
 0 50 100
 1" = 100 FEET