



PLAN SHEET
 DATE
 BY
 CHECKED
 NO. 100
 NO. 100
 NO. 100

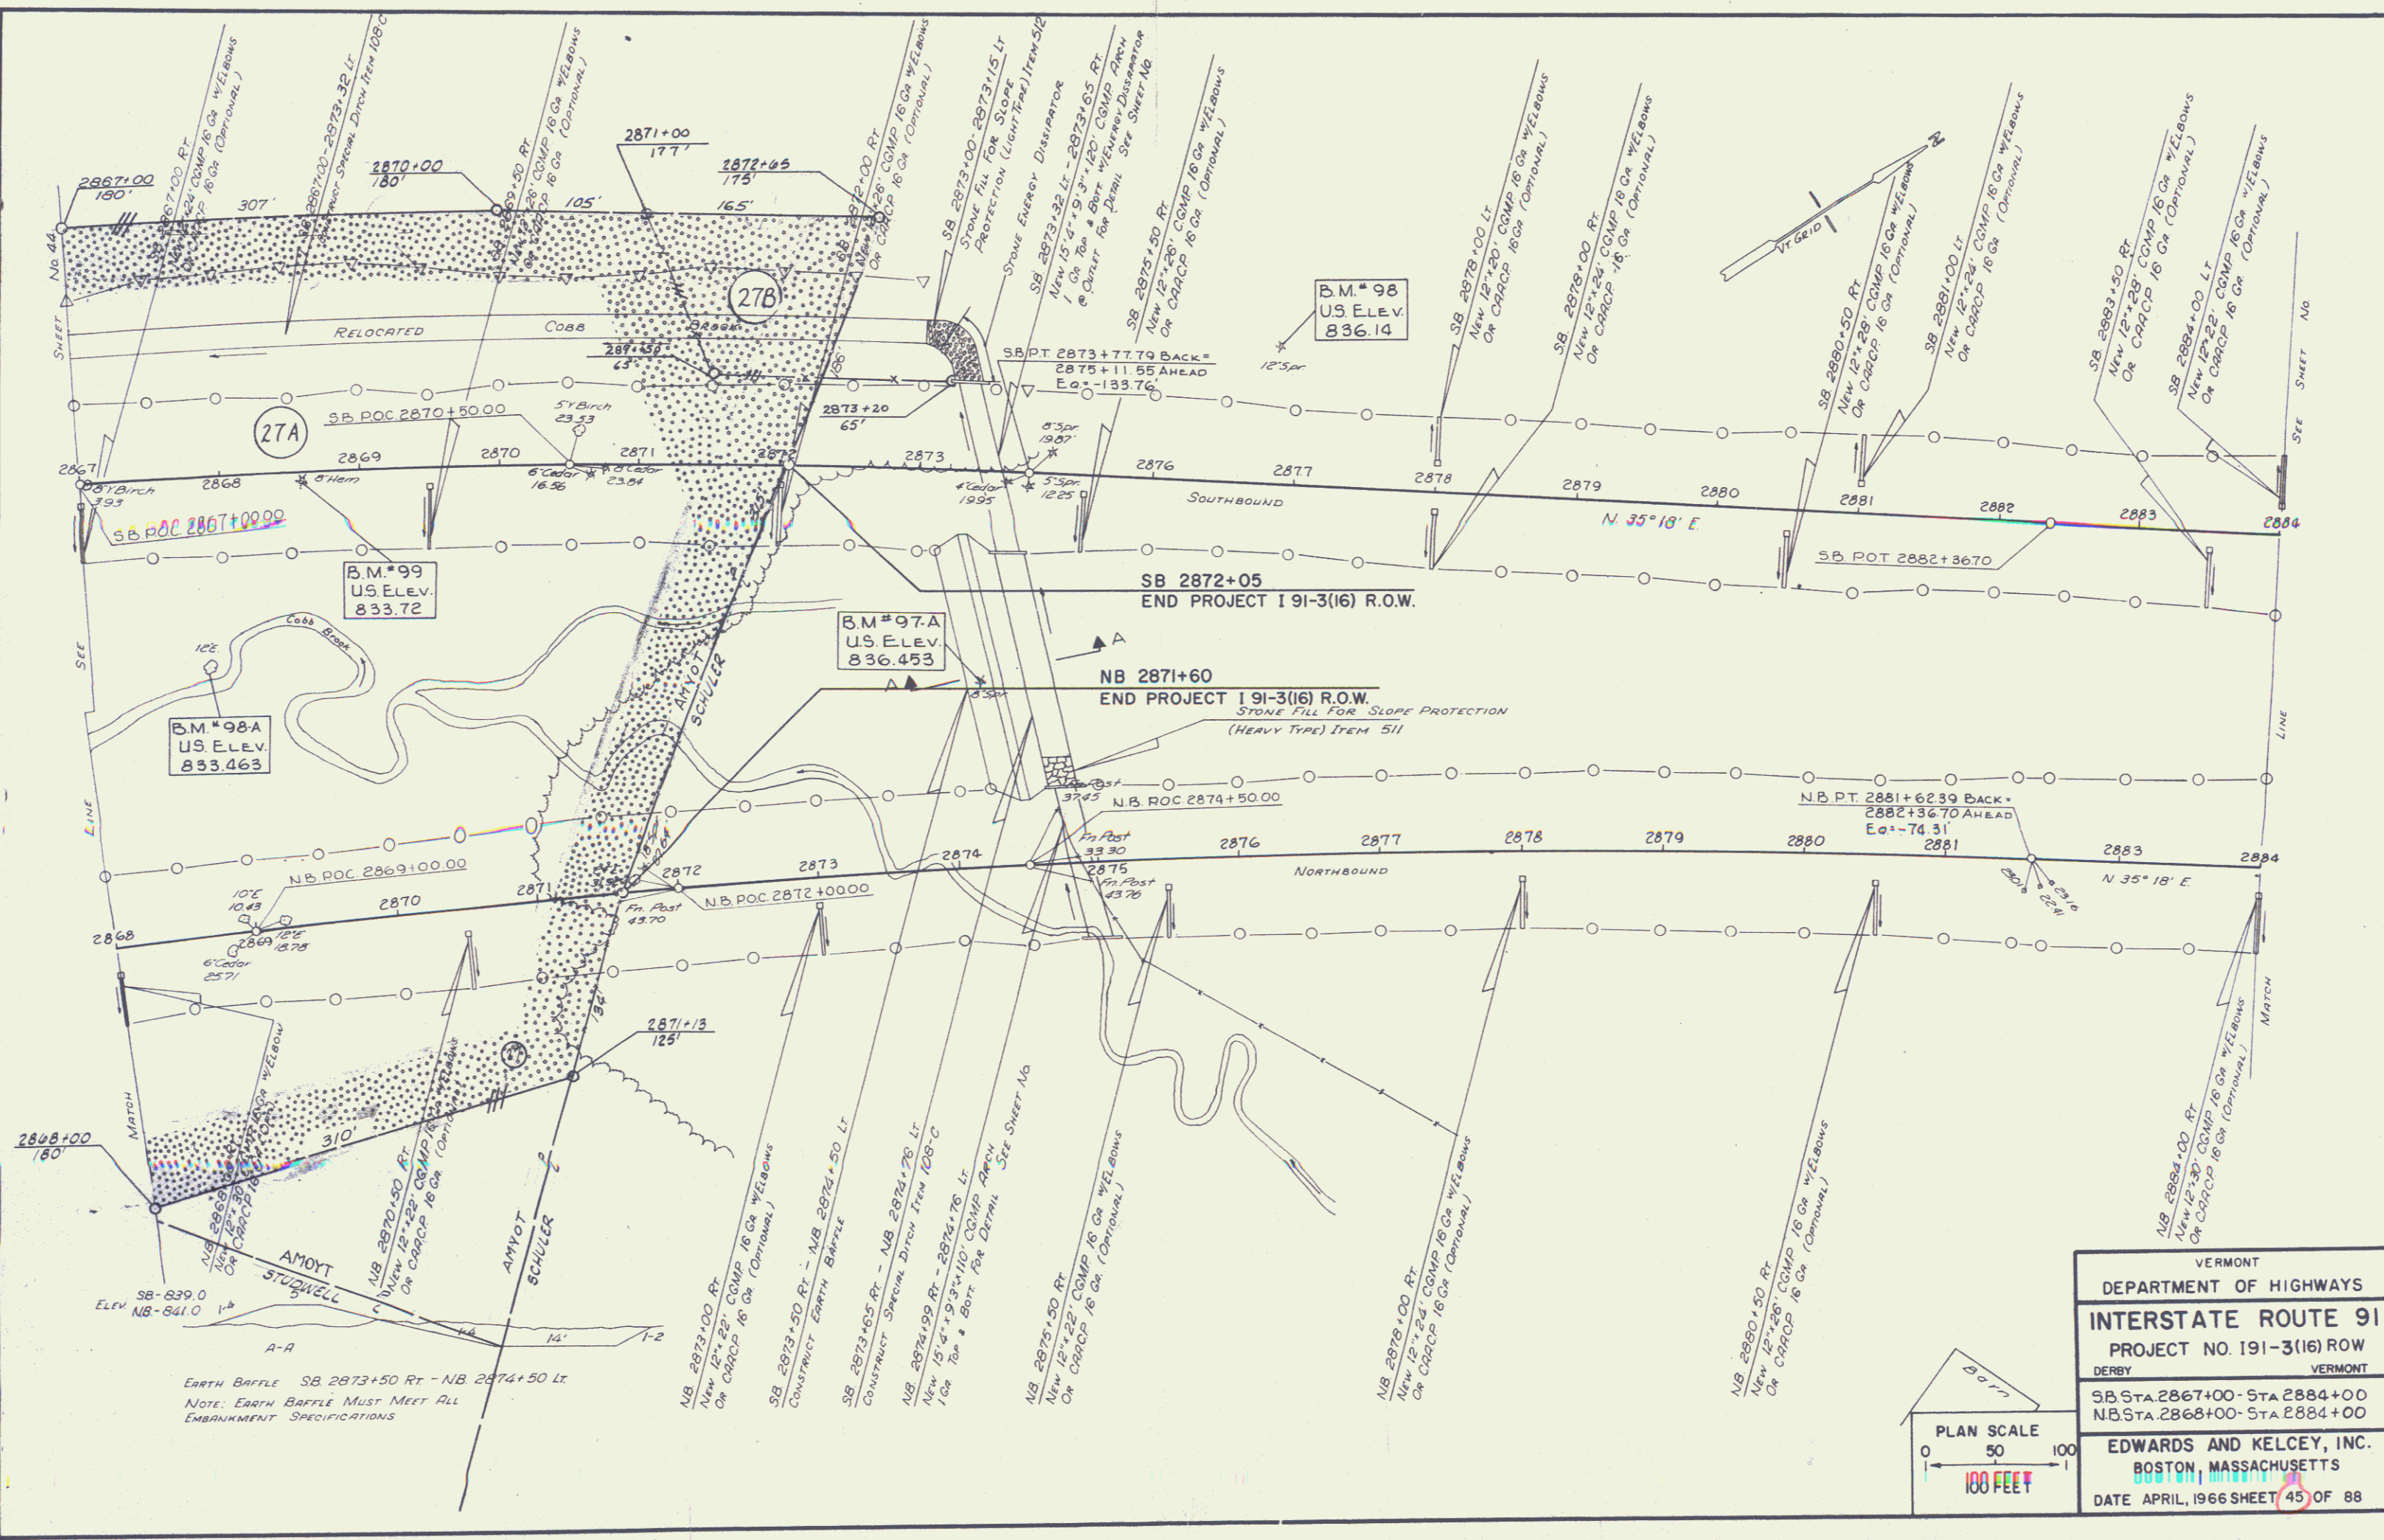

EARTH BATTLE SB 2873+50 RT - NB 2874+50 LT
 NOTE: EARTH BATTLE MUST MEET ALL EMBANKMENT SPECIFICATIONS

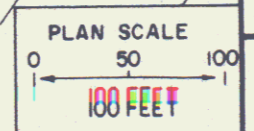

VERMONT	
DEPARTMENT OF HIGHWAYS	
INTERSTATE ROUTE 91	
PROJECT NO. 191-3(16) ROW	
DERBY	VERMONT
SB STA 2867+00 - STA 2884+00	
NB STA 2868+00 - STA 2884+00	
EDWARDS AND KELCEY, INC.	
BOSTON, MASSACHUSETTS	
DATE APRIL, 1966 SHEET 45 OF 88	