


POOR ORIGINAL COPY

VERMONT DEPARTMENT OF HIGHWAYS
RIGHT-OF-WAY PLANS
PROJECT: NEWPORT
NO. 11 341-5(4)
SHEET 15 of 20

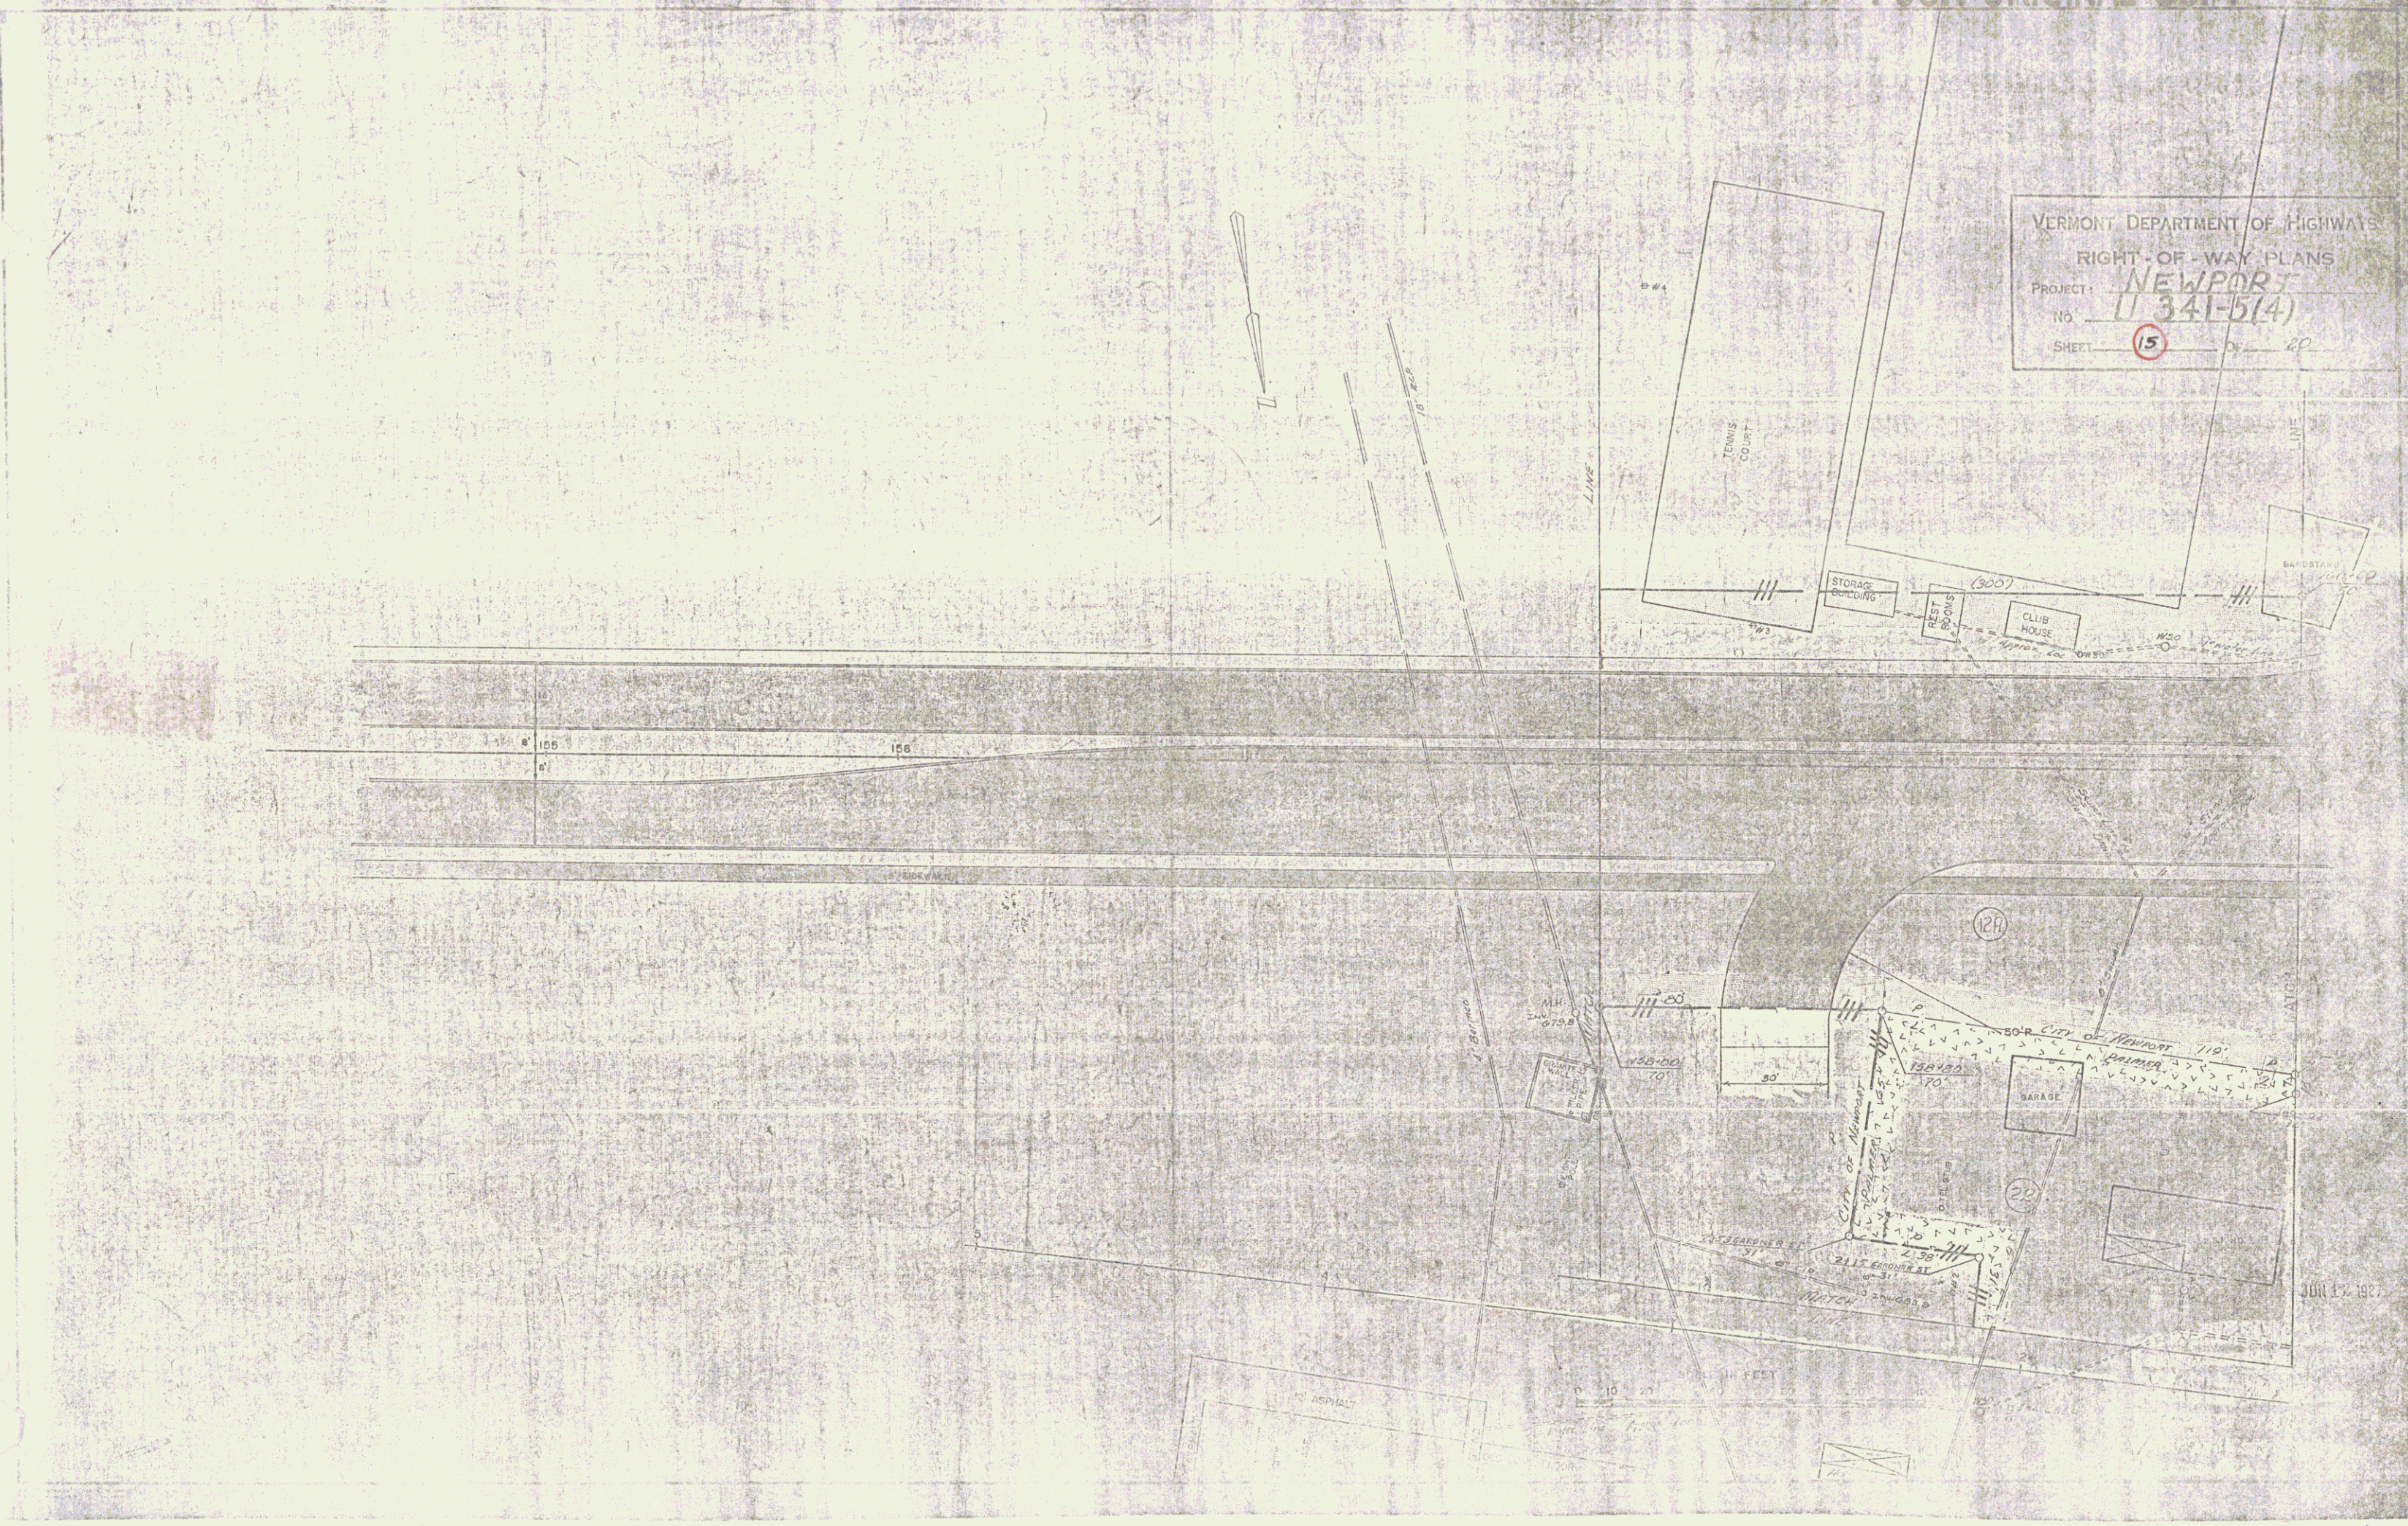

MAR 13 1990

15