


POOR ORIGINAL COPY

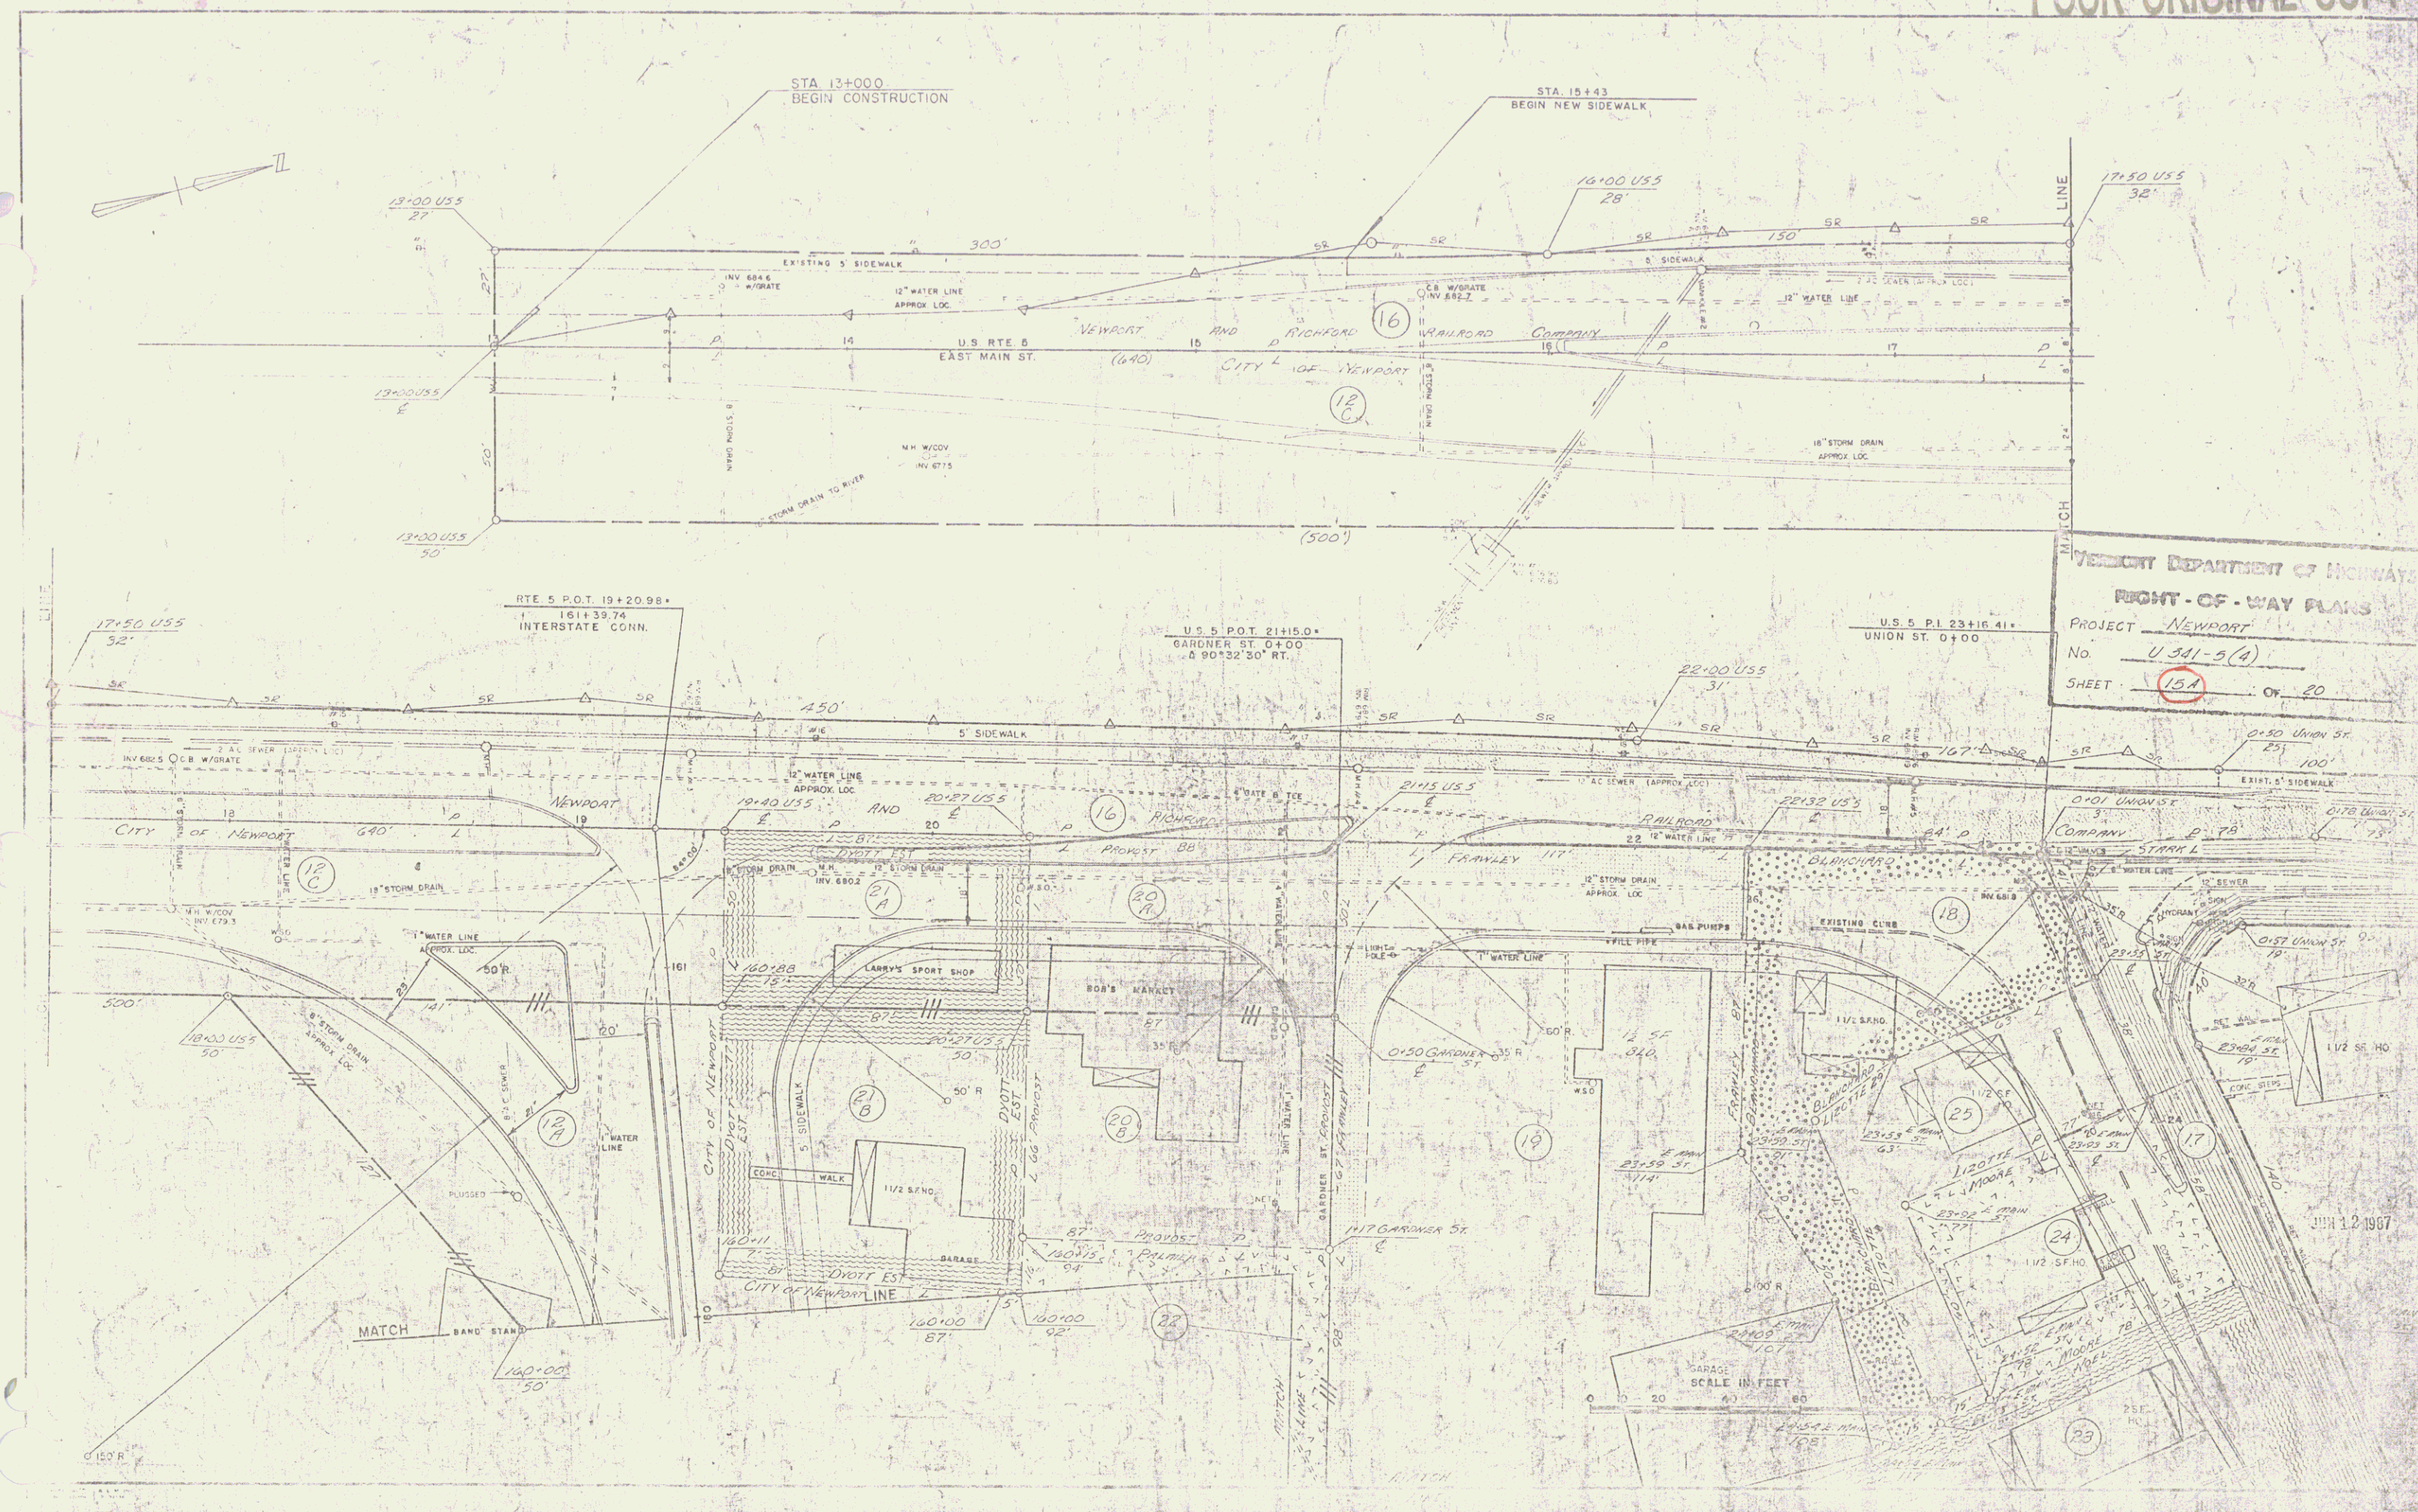

RIGHT-OF-WAY PLANS
 PROJECT Newport
 No. U 541-5(A)
 SHEET 15A OF 20


16