

SEEDING, SPECIAL, ITEM 611

STA 710 - 8130' Lt f = Rt
 STA 9190 - 1110' Lt f = Rt

TWO CABLE GUARD RAIL

Lt. 4108 - 7145
 10138 - 10158
 1370 - 1383

PARCEL 10 B
 GRANTOR DONALD G & DOROTHY R MCCUTCHEON
 STATIONS 0+00 - 4+65 ±
 TAKING 0.5 A ±

Seeding, Fertilizer, Mulch
 1100 - 1100 Lt + Rt


PARCEL 10 C
 GRANTOR DONALD G & DOROTHY R MCCUTCHEON
 STATIONS 0+00 - 4+65 ±
 TAKING 0.5 A ±

Survey Base Line
 Δ 3° 31' 11"
 D 0' 15"
 E 22018.32
 T 763.92
 L 1473.3
 E 11.84

Northbound
 Δ 4° 16' 26" Lt
 D 0' 30"
 E 11559.16
 T 424.25
 L 840.10
 E 7.84
 Pk R/C

ST. DOT 10+000+
 ML 10051, 31461500

Rev. Curve Data
 Δ 2° 40' 22" Rt
 D 0° 40' 00"
 R 8594.37'
 T 200.50
 L 400.90
 E 2.34
 Do not bank

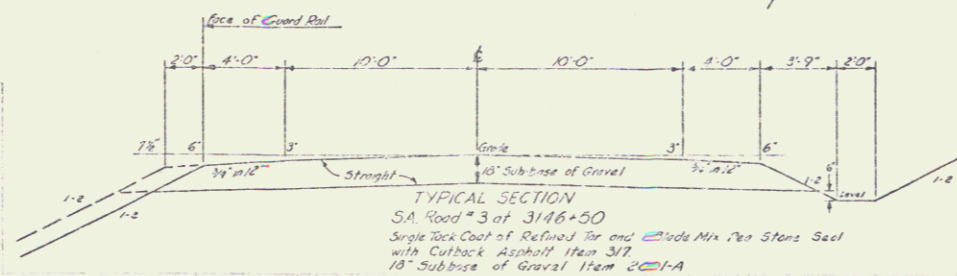

PV 1
 8 + 00
 1042.00
 650' VC
 5+10 = 327

PV 1
 2 + 75
 1002.50
 400' VC

SA #3
 Side Line @ ML 3146+50
 DEGGY
 Project I-91-3(A)
 Surveyed by Spaulding
 Plotted (Checked) by Gurney
 sheet 20 of 110
 JUL 11 1974