


POOR ORIGINAL COPY

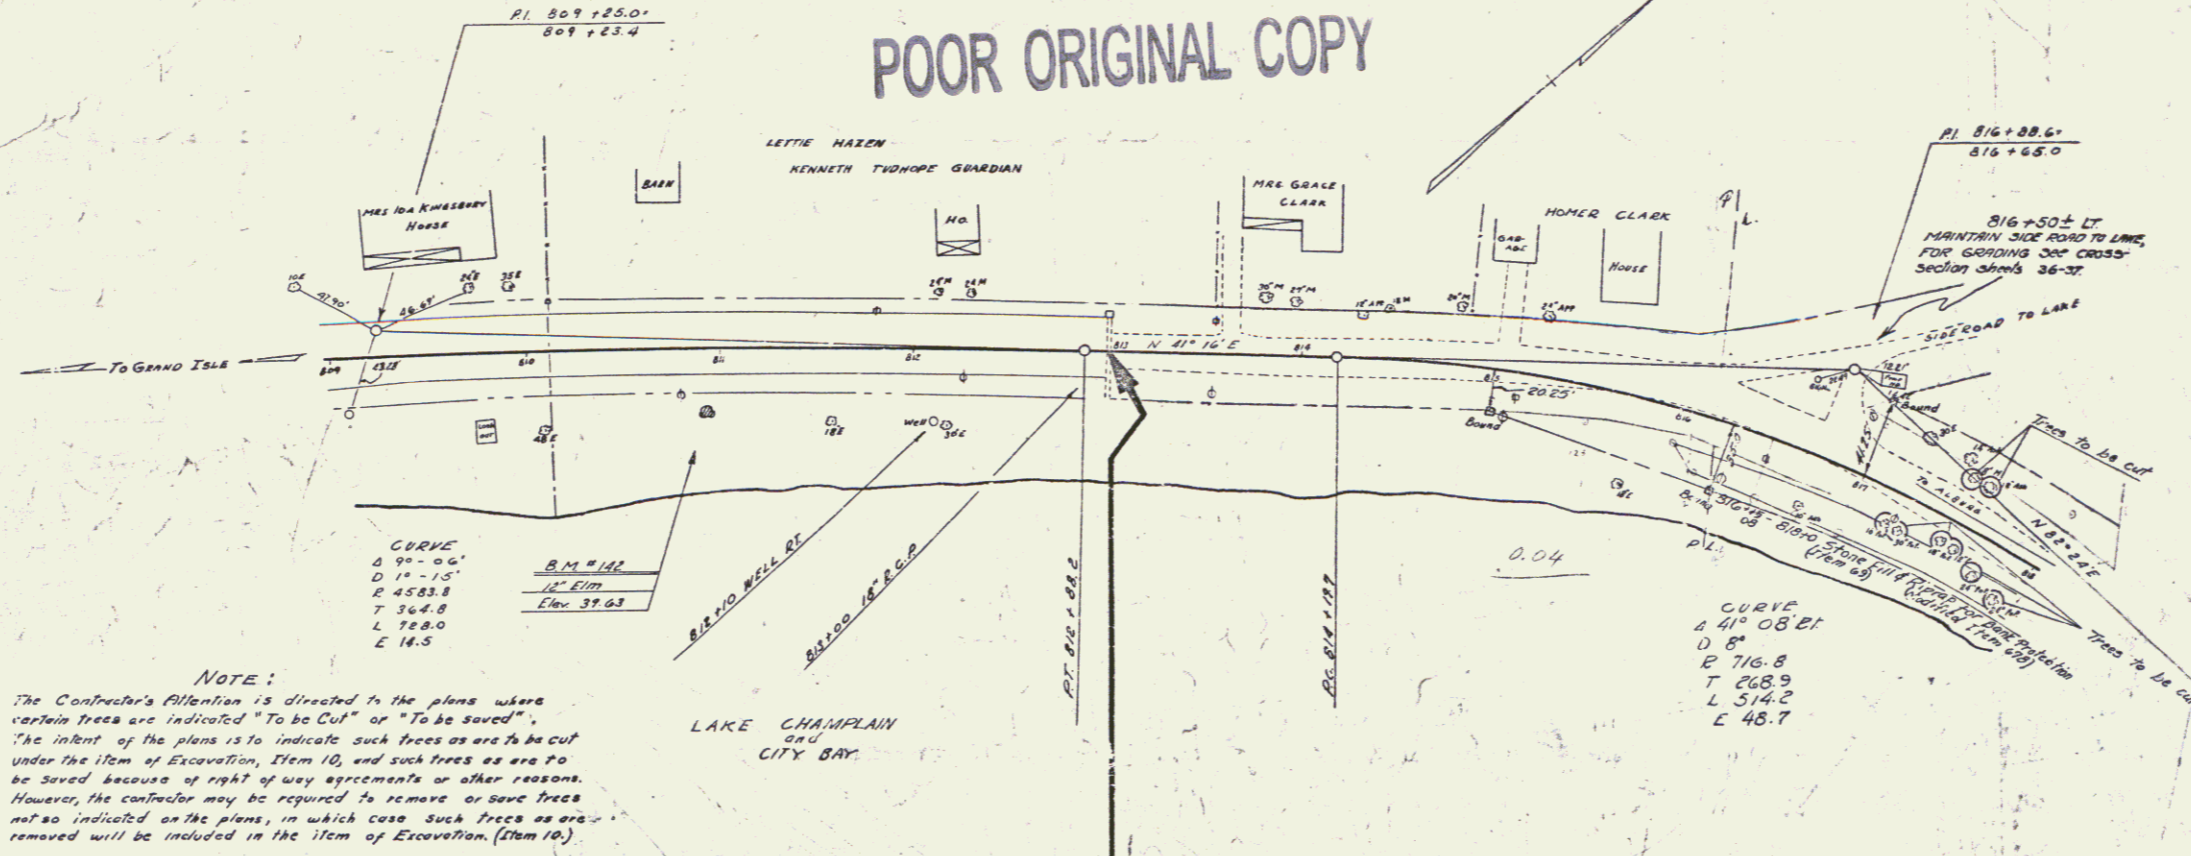

ALBANY DISTRICT OFFICE
 DISTRICT NO. 104
 DISTRICT ENGINEER
 DISTRICT SUPERVISOR

