


Parcel	Instrument	Date	Grantor	Grantee	Recorded Book	Recorded Date	Remarks
ABCD	Adm. D.	4-22-39	James Tudhope Est.	St. of W.	15 237	5-3-39	
A'	O.C.D.	6-2-39	C.E. Reay & M. Reay Howard	"	15 259	6-25-39	
A" B"	O.C.D.	4-22-38	John S. Poquette	"	15 235	5-3-39	

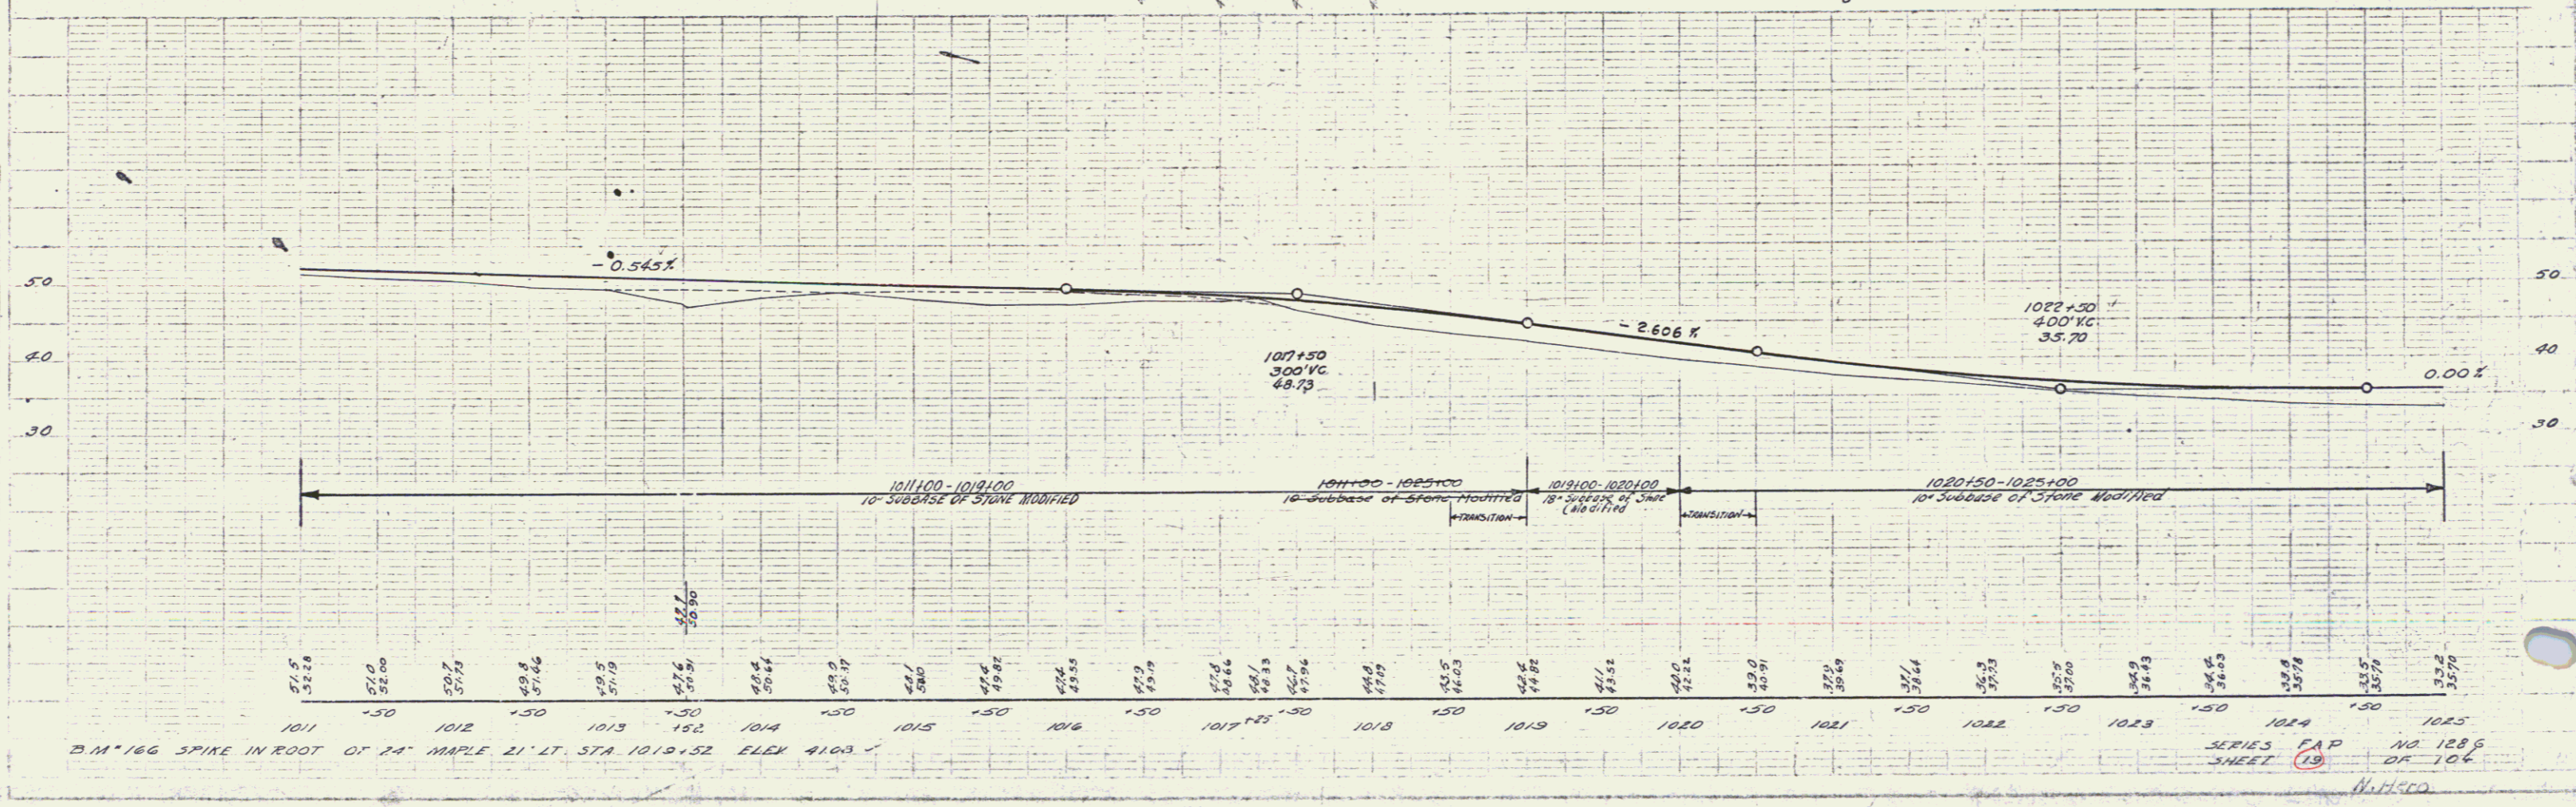

B.M. 166 SPIKE IN ROOT OF 24' MAPLE LI. AT STA 1010+52 ELEV 41.03

SERIES F.A.P. NO 1286
SHEET 13 OF 106
W.H.C.O.