


PARCEL	INSTRUMENT DATE	GRANTOR	GRANTEE	RECORDED	REMARKS
ABCD	Adm. D.	4-22-38	Jama Tadhope Est.	Shofyt	
A'B'	O.C.D.	4-22-38	Jake S. Poquette	"	15 237 5-3-38
A''B''	W.O.	4-21-38	Oscar Hazen	"	15 235 5-3-38 15 234 5-3-38 Cul. 979+50

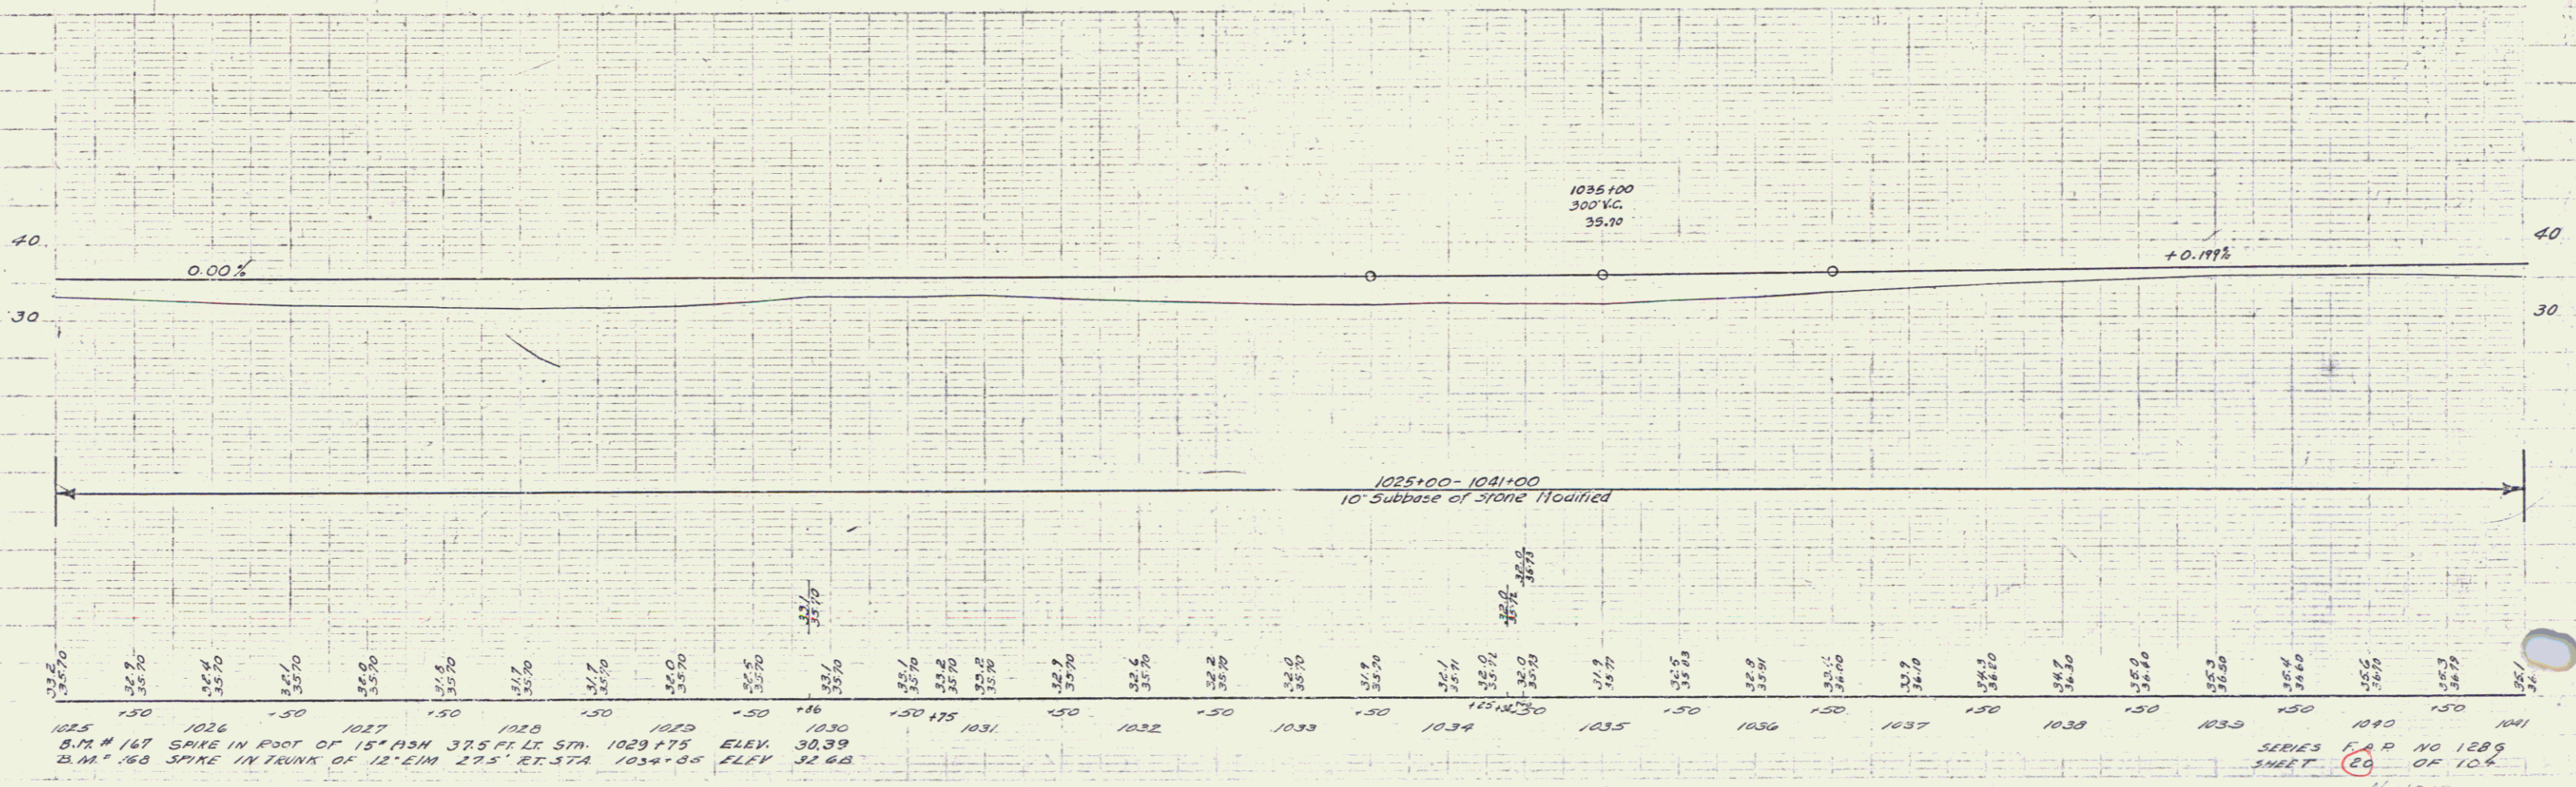

1025 B.M. # 167 SPIKE IN FOOT OF 15" ASH 37.5 FT. LT. 5TH. 1029+75 ELEV. 30.39
 1026 B.M. # 160 SPIKE IN TRUNK OF 12" ELM 29.5 FT. RT. 37A 1034+85 ELEV. 32.68

SERIES 5 A P NO 1289
 SHEET 20 OF 104