
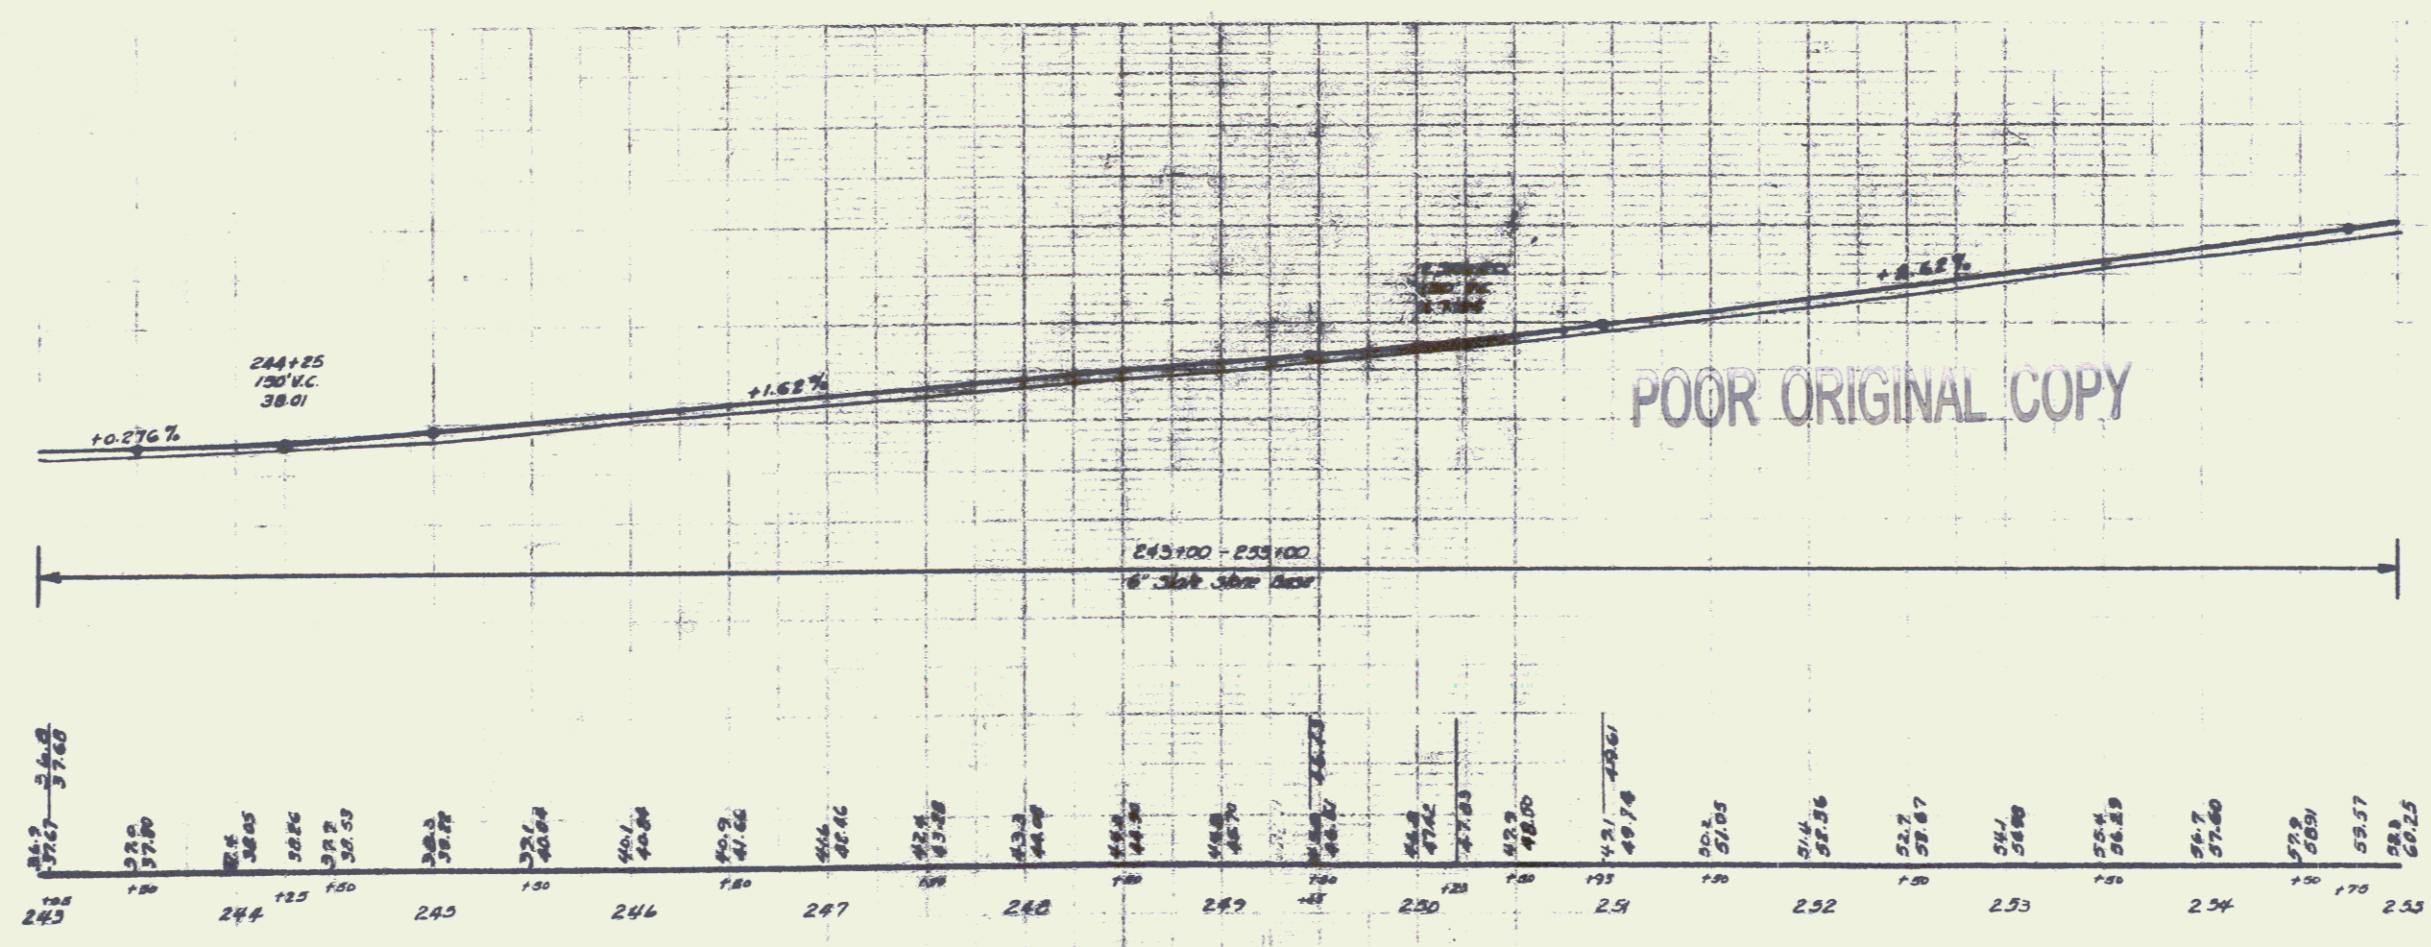


BARRETT
RETIRELOS
NOV 24 1932

BARRETT
PINE
NOV 24 1932

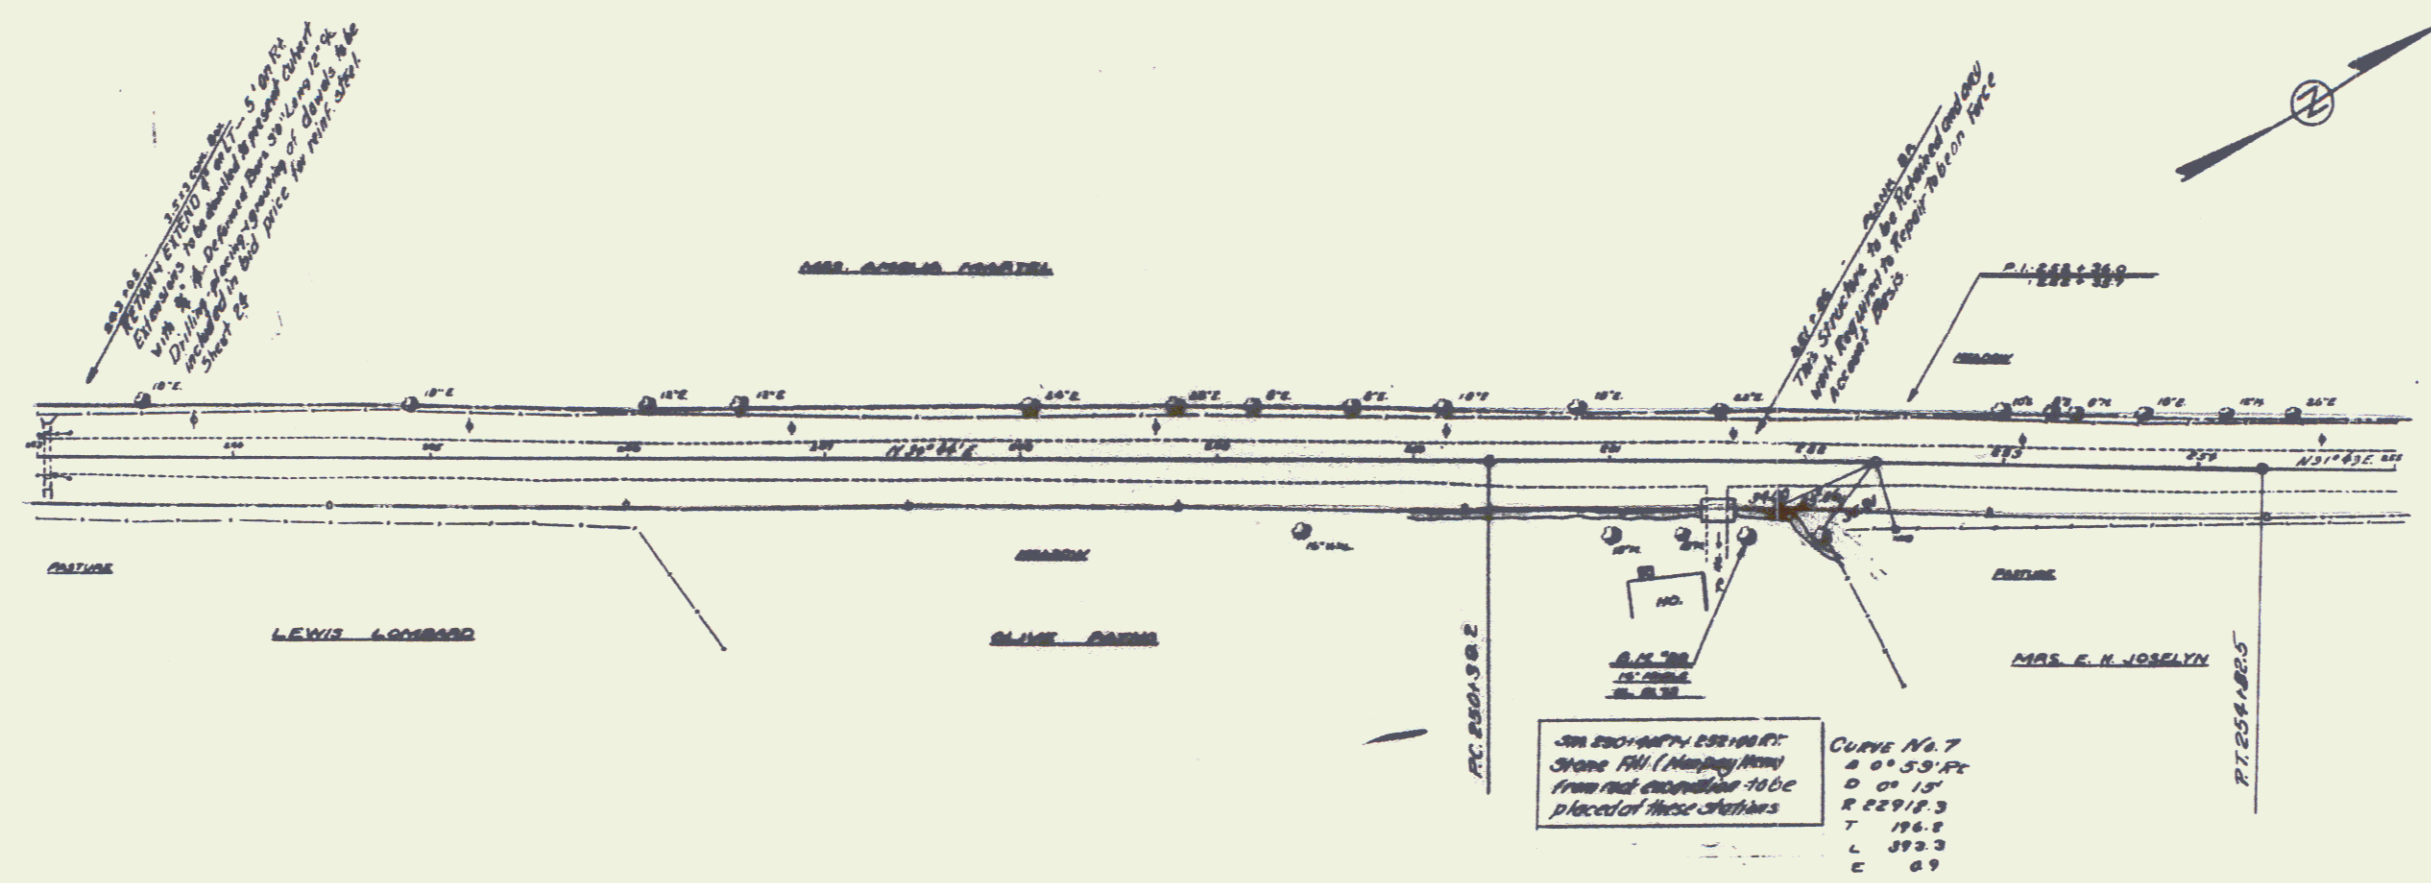

D.M. # 88 SPIKE IN ROOT 16" MAPLE 36 FT. BY STA. 251+70 ELEV. 51.73