



BARKETT
REYNOLDS

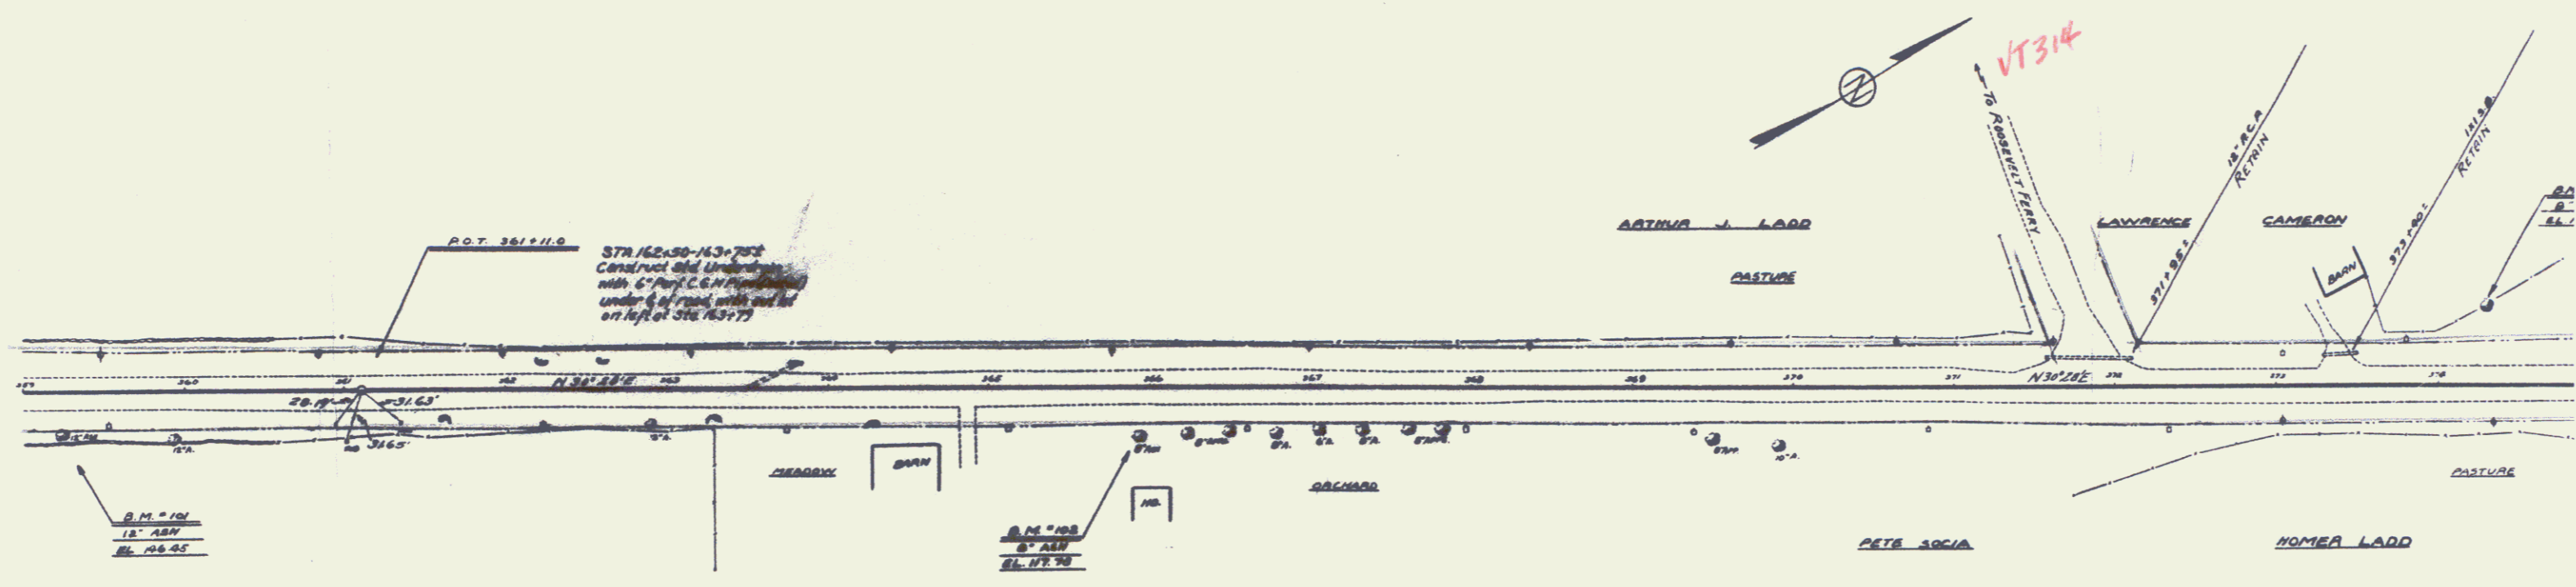

POOR ORIGINAL COPY

BARKETT
PRICE

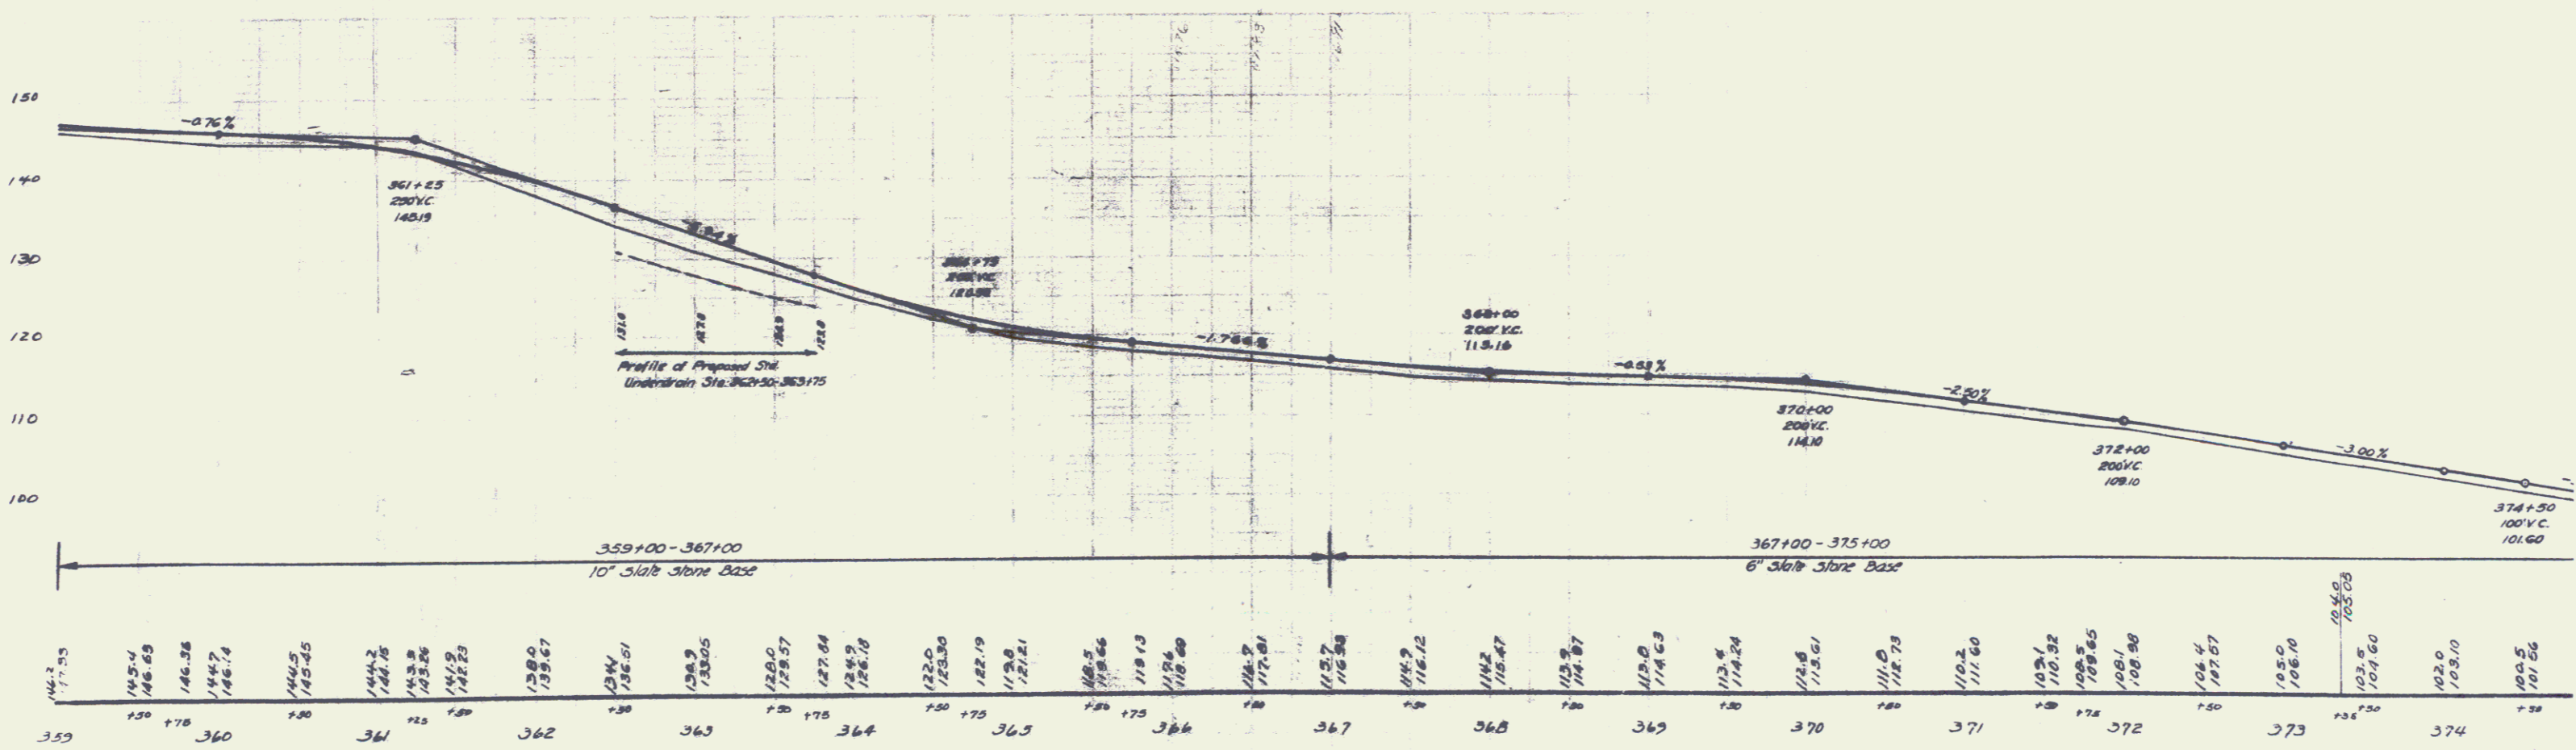

0 M # 101 SPIKE IN ROOT 12" ASH 24 FT. RT. STA. 359+24 ELEV. 144.45
 0 M # 102 SPIKE IN ROOT 8" ASH 27 FT. RT. STA. 365+93 ELEV. 117.78
 0 M # 103 SPIKE IN ROOT 8" ASH 45 FT. LT. STA. 374+30 ELEV. 103.15