



BARRETT KEYHOLE N1/4 NW1

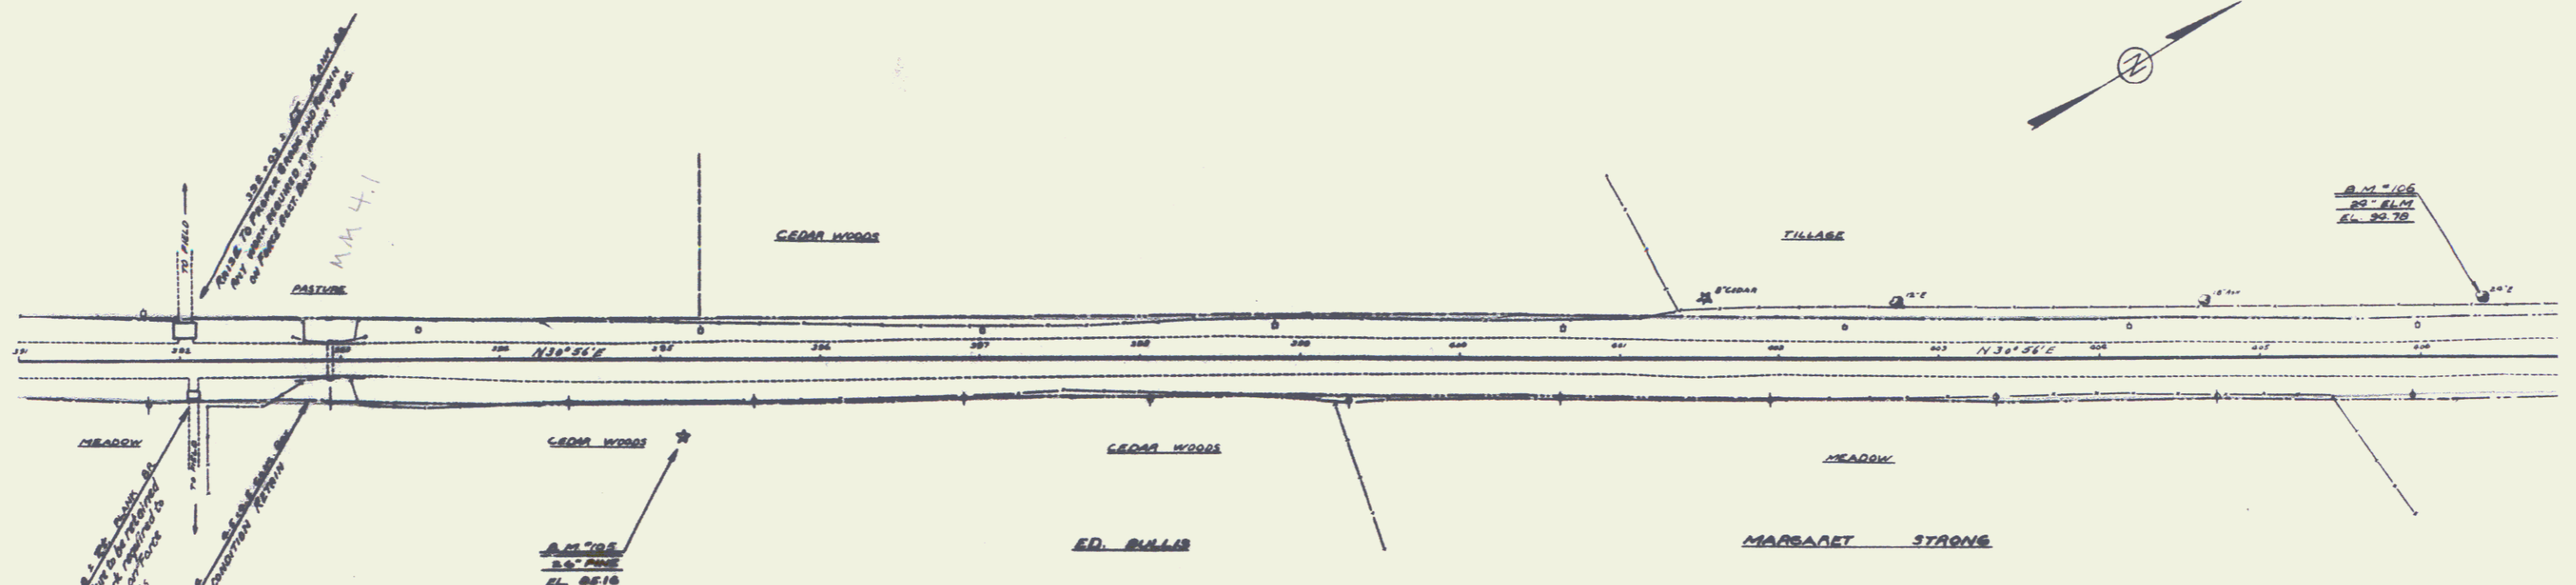

POOR ORIGINAL COPY

BARRETT PINE N1/4 NW1

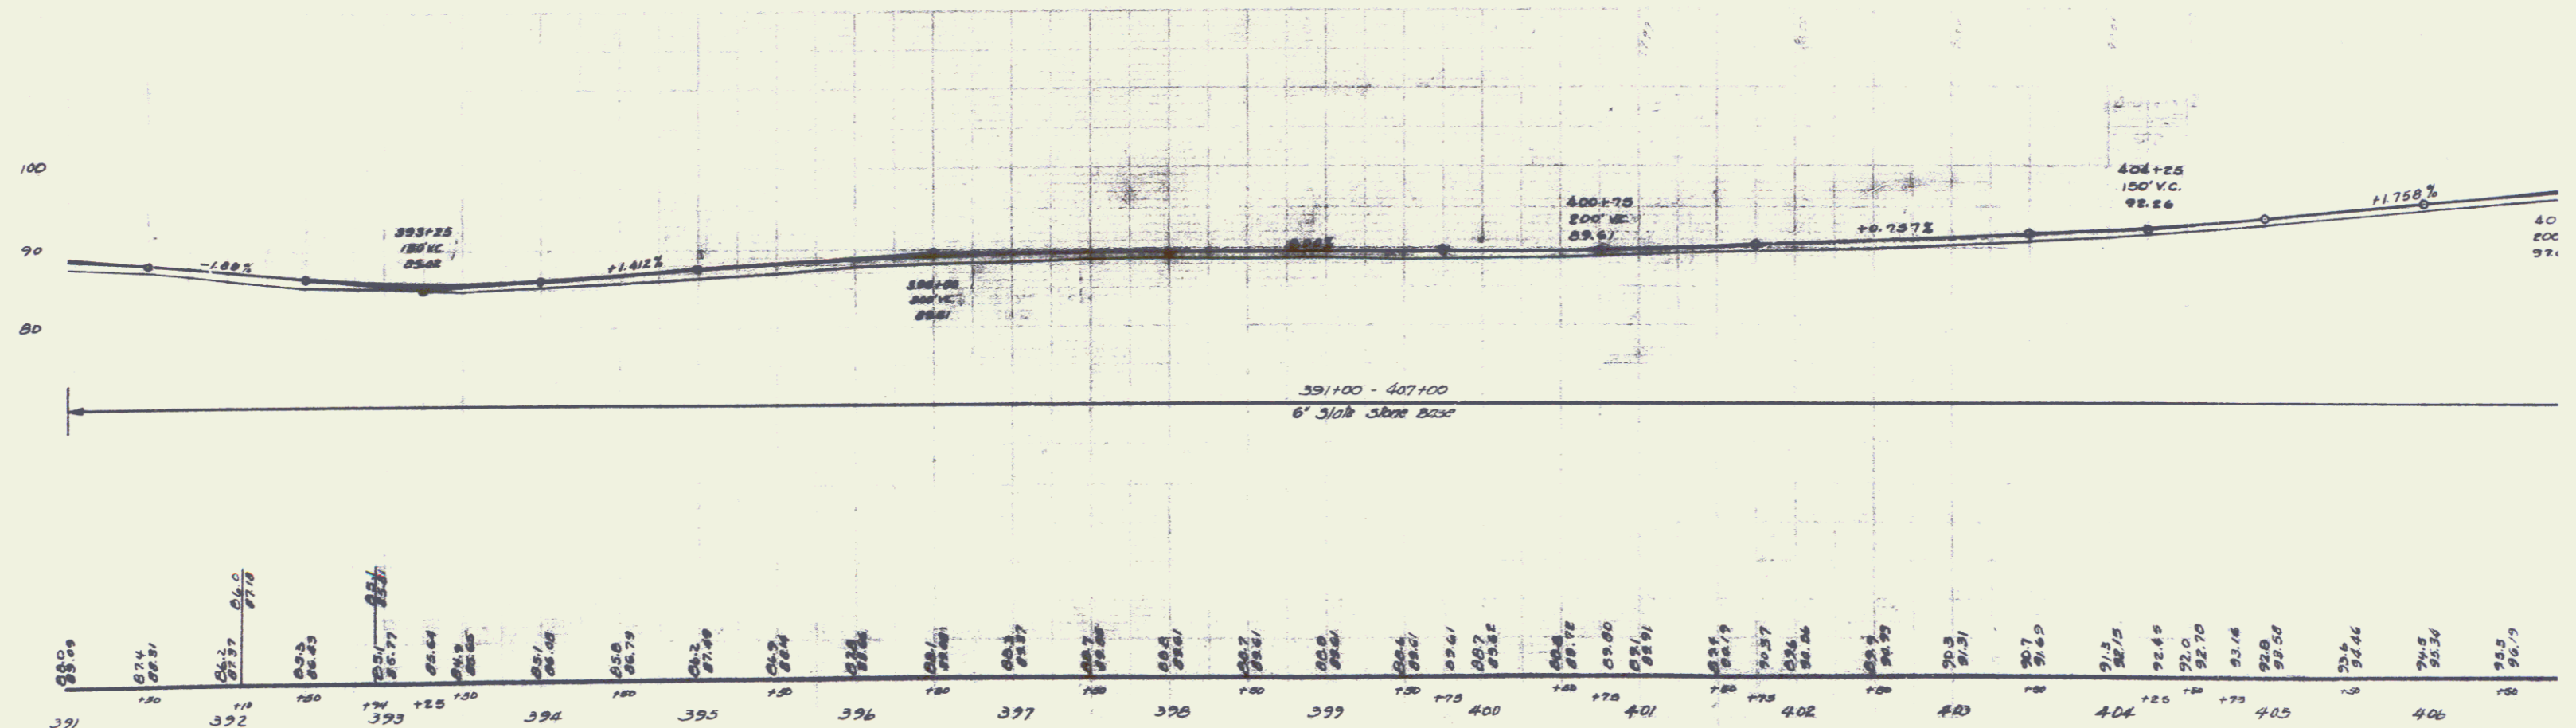

B.M. #105 SPIKE IN ROOT 24" PINE 40 FT. RT. STA. 395+14 ELEV. 85.16
 B.M. #106 SPIKE IN ROOT 24" ELM 38 FT. LT. STA. 406+38 ELEV. 94.70