


New Wood Guard Rail Required



- NEW CURBETS REQUIRED -

Sta 91+00 to Sta 92+00	WIDENED CONCRETE CURB 28 LONG
Sta 92+00 to Sta 93+00	NEW CONCRETE CURB 28 LONG

40-

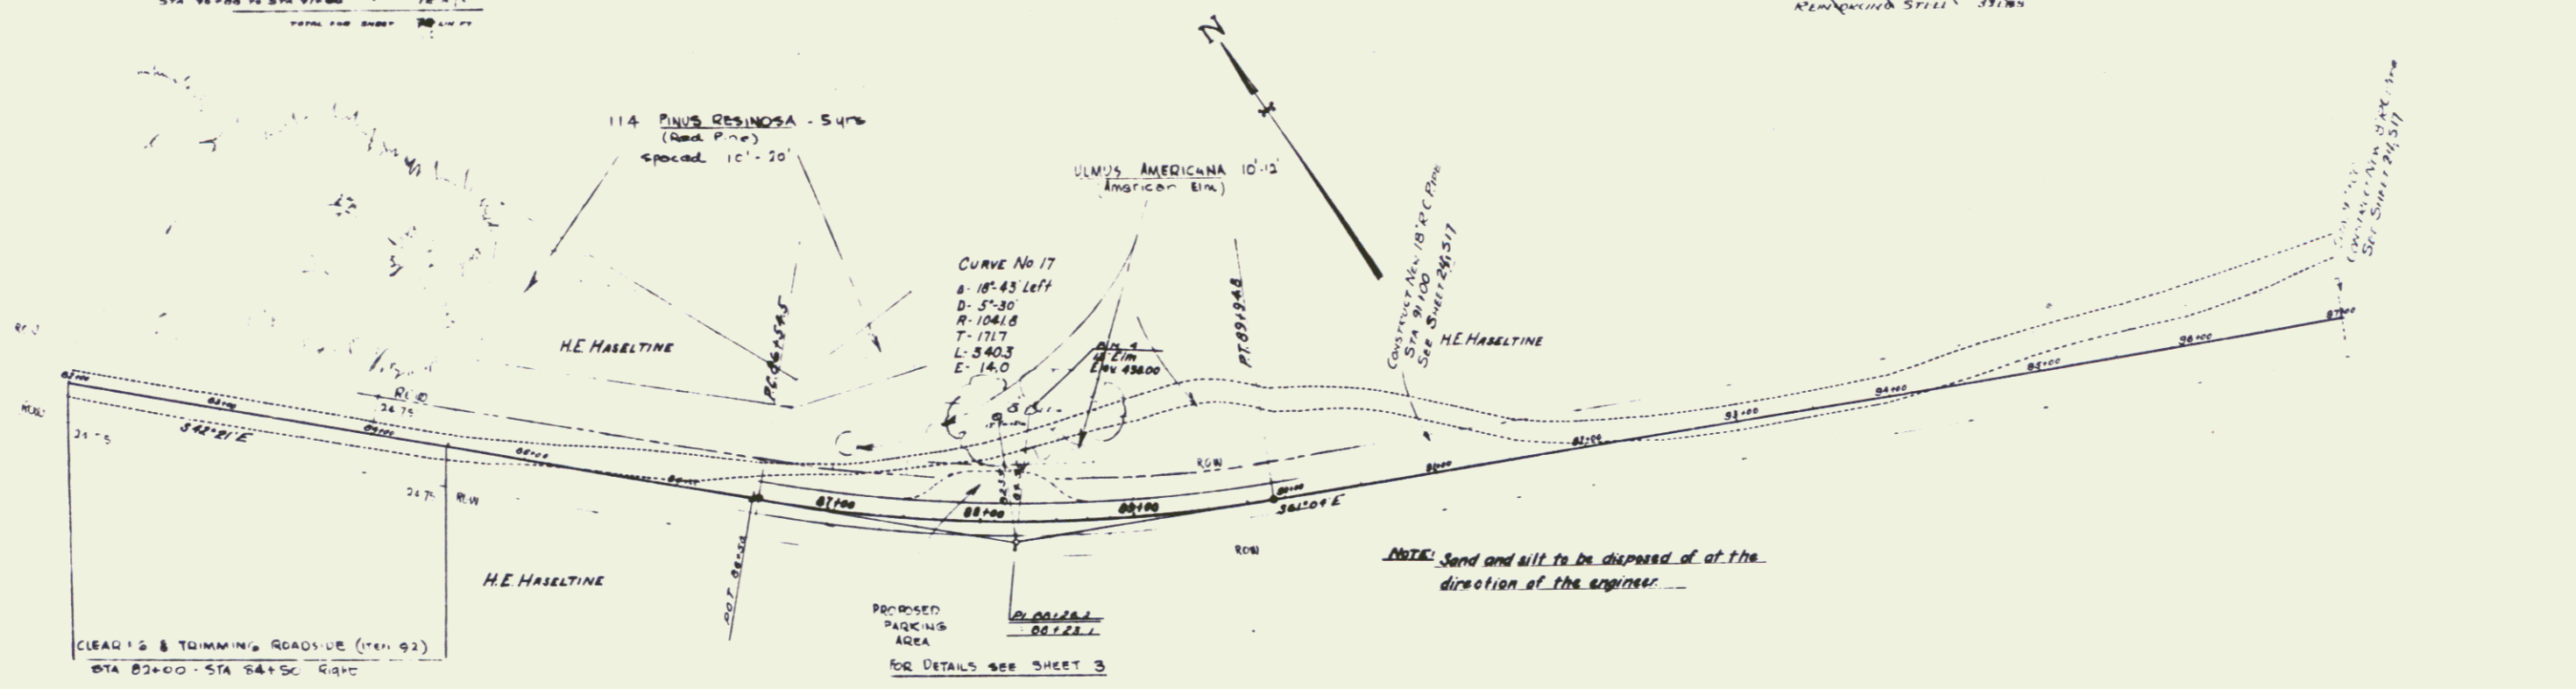

STA 75+00 - 103+00
BORROW
 APPROX
 4446 CU YDS.

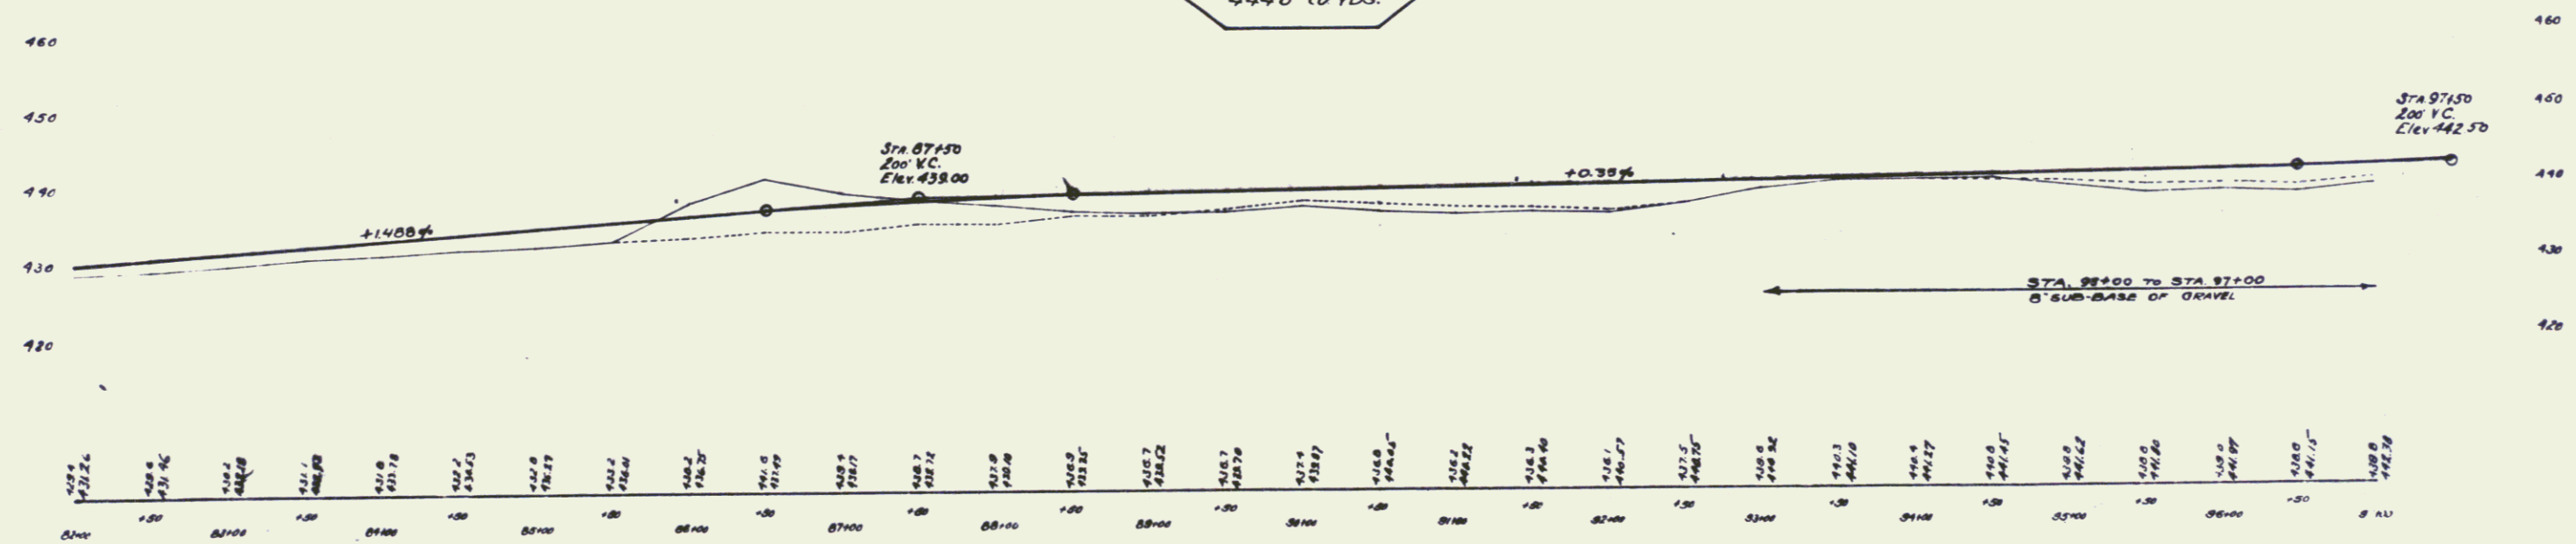


SERIES NRW .O.T.C. (135) **Landscaping**
 SHEET 5 OF 26
 5