

NEW CABLE GUARD RAIL REQUIRED


STA 188+00 TO STA 189+00	100
STA 189+00 TO STA 190+00	100
STA 190+00 TO STA 191+00	100
STA 399+00 TO STA 400+00	100

WOOD GUARD RAIL REQUIRED
 ON R.H. 187+00
 ON L.H. 187+00
 STA 187+00 TO STA 187+50
 STA 187+50 TO STA 188+00


8+00 - 189+50 LEFT
 DRESSING EARTH SLOPES (ITEM 94)

CLEARING 5
 TRIMMING
 ROADSIDE
 (ITEM 92)

PAVEMENT
 One Course Cement Concrete Pavement
 Type D1 including Steel Reinforcement
 Mat
 Bank Slab 12' in 18' 0"
 Floor of present bridge to be thoroughly
 cleaned before construction of pavement.
 Expansion joints to be placed at the
 beginning and end of slab.

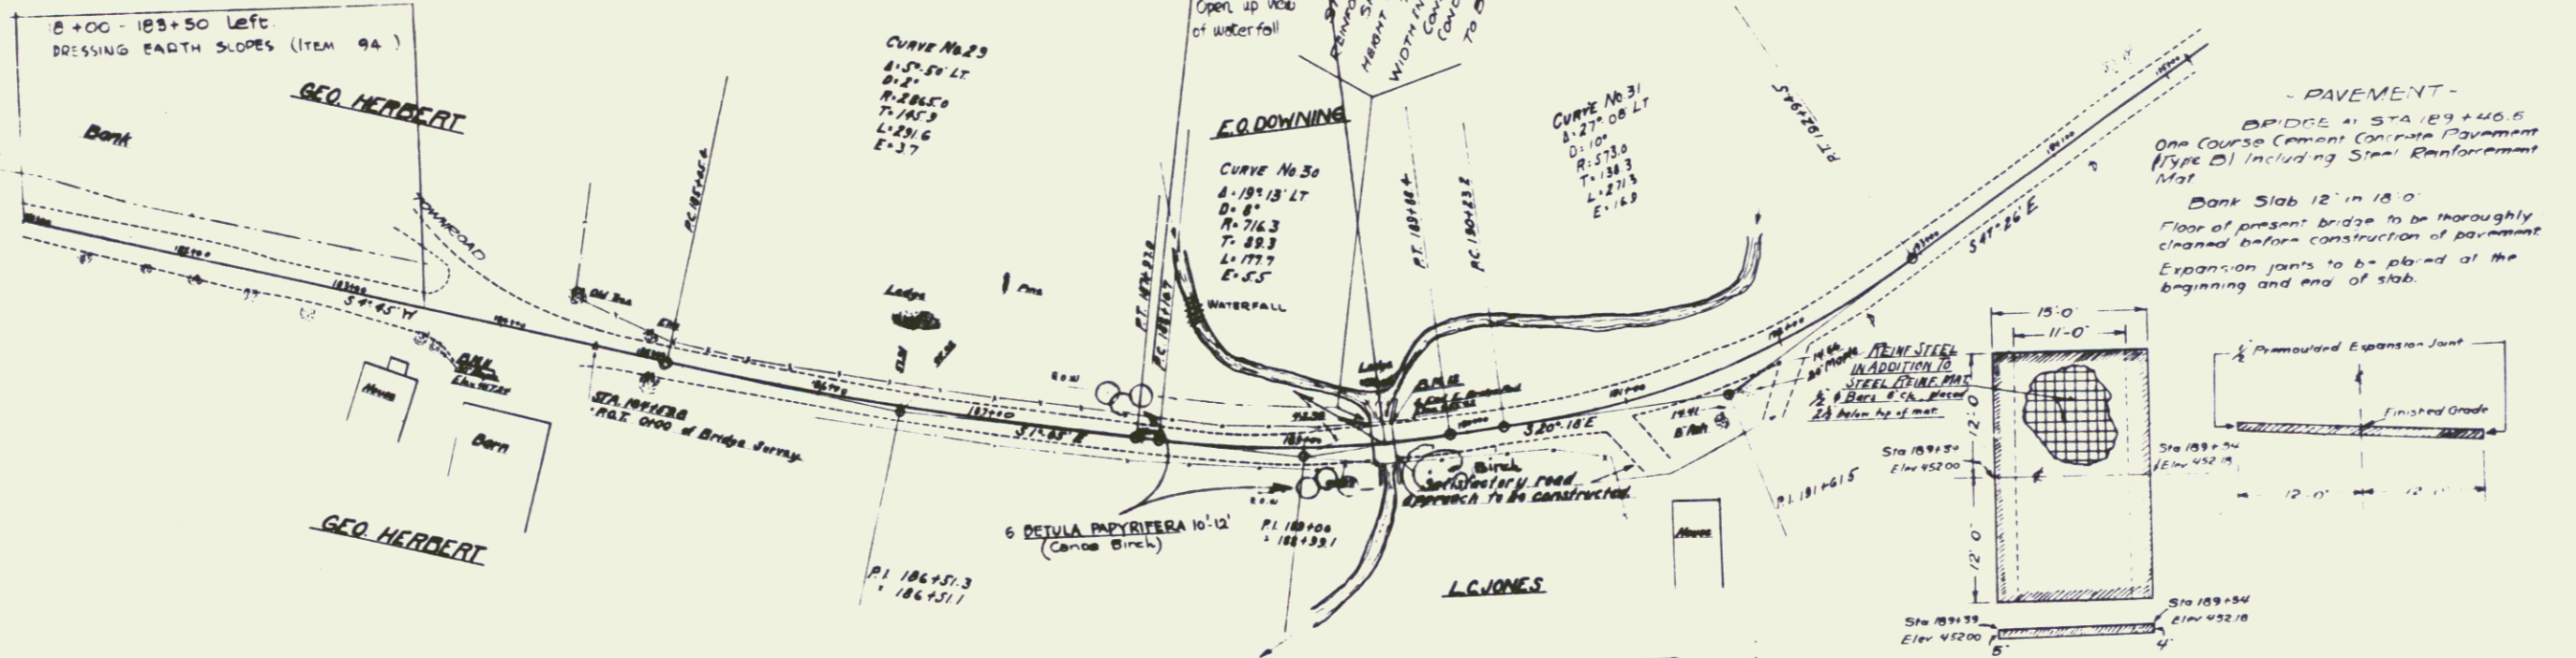

BORROW
 STA 170+00 - 215+00
 APPROX. 2270 CU YDS

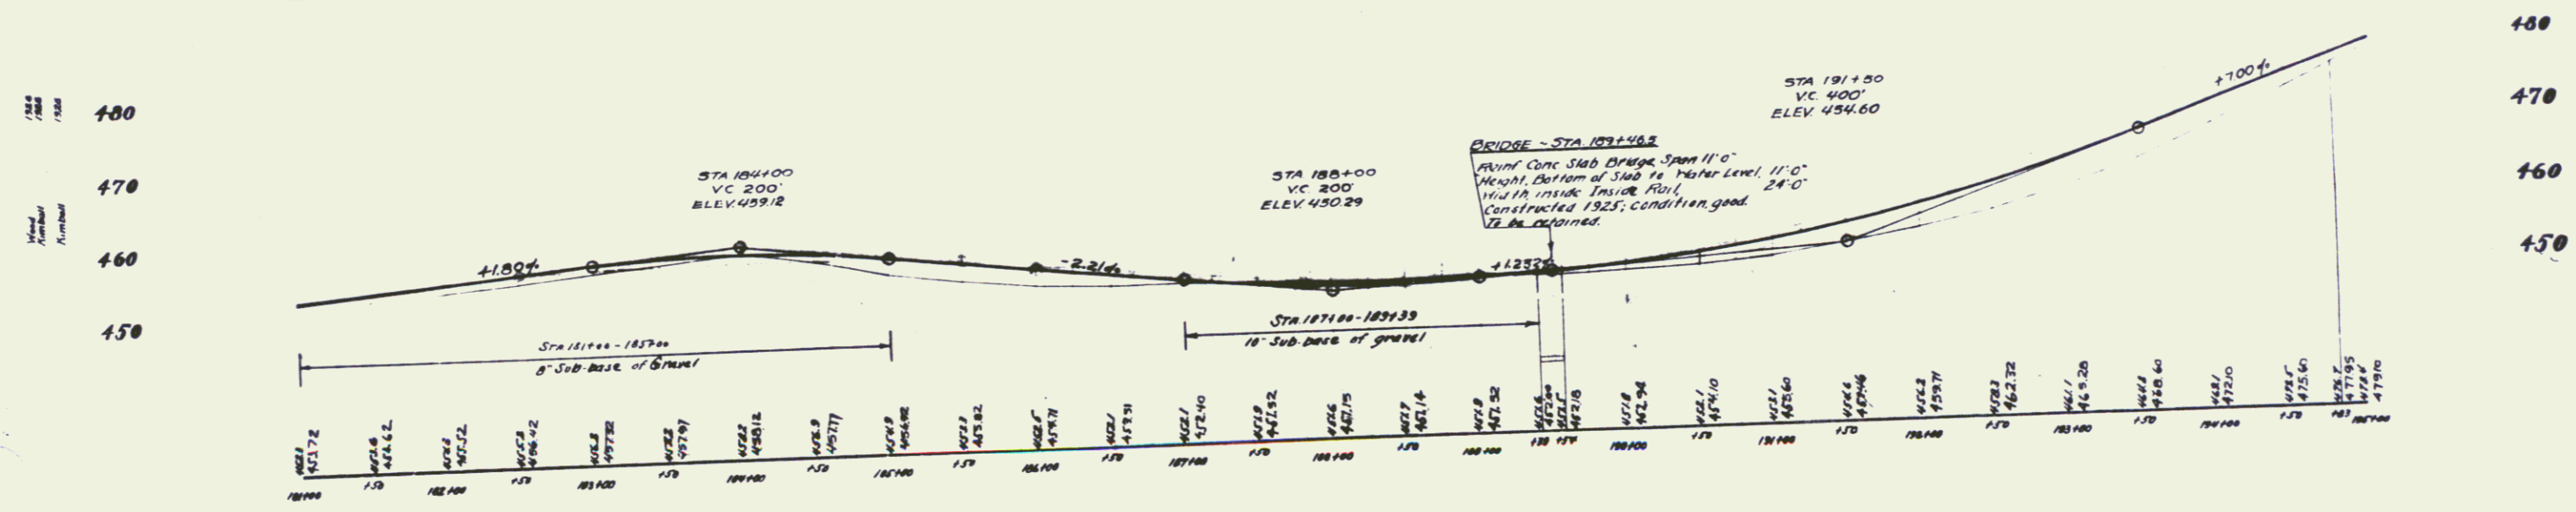

D.M.11, State road of 30' width, at Sta. 183+63, Elev. 457.24
 D.M.12, South end E. bridge rail, Lt. Sta. 189+53, Elev. 453.42

SER. 85, V.M. 177-C (115), LANDSCAPING
 SHEET 12 OF 26