

MIDDLESEX-MORETOWN

Route US 2 01/01/1928

Project# Early US2





Pin# 99R096



Moretown MP 2.9+ - 3.237
Middlesex MP 0.00 - 5.628
7/4

RIGHT-OF-WAY DIVISION
TOWN FILE
PERPETUAL
Town of US 2
(To Be Returned To R.O.W. Division)

1

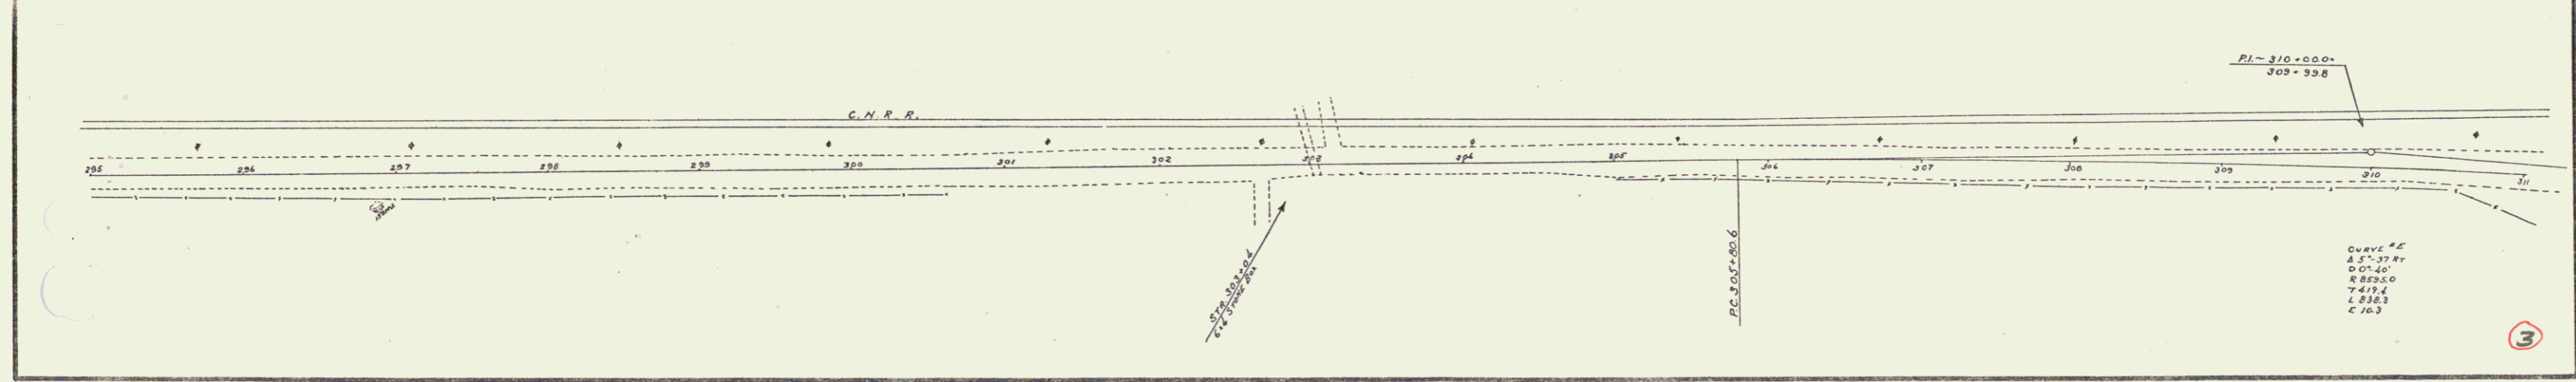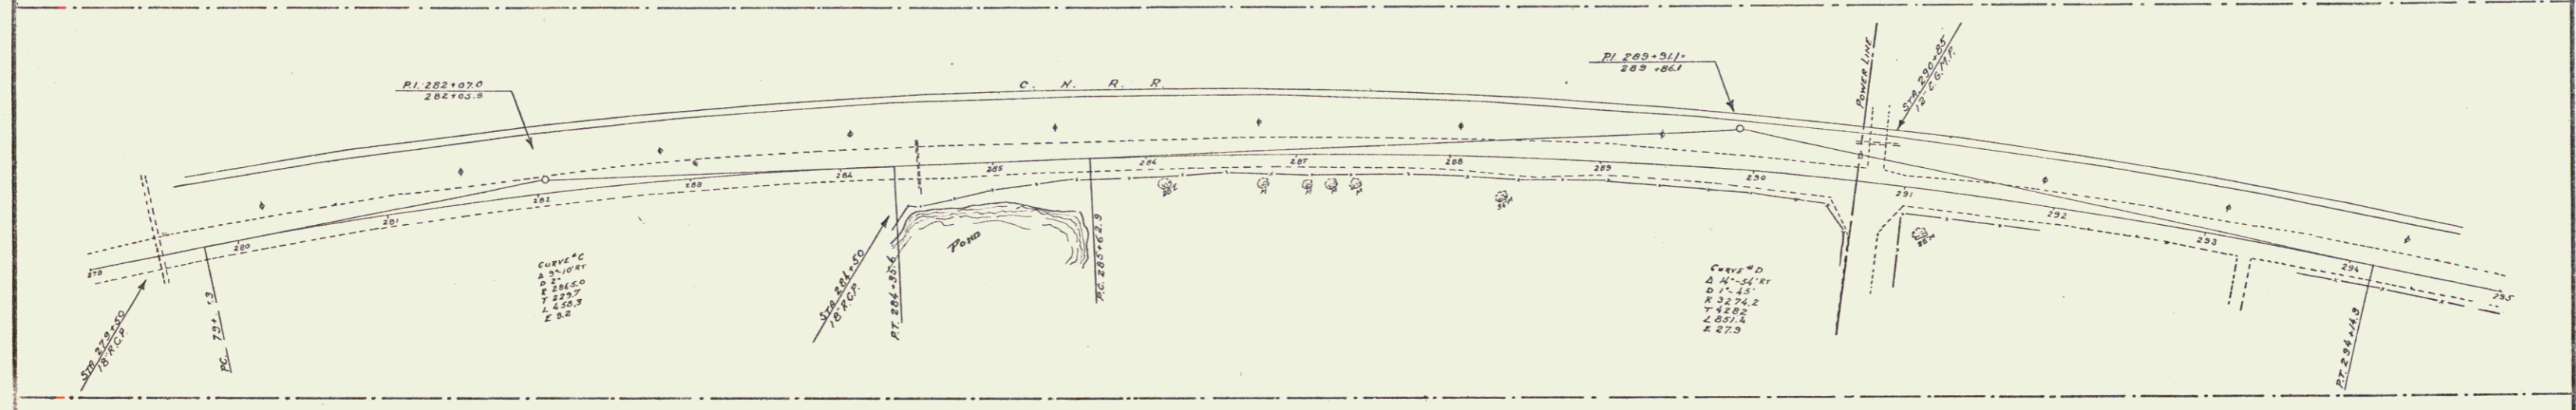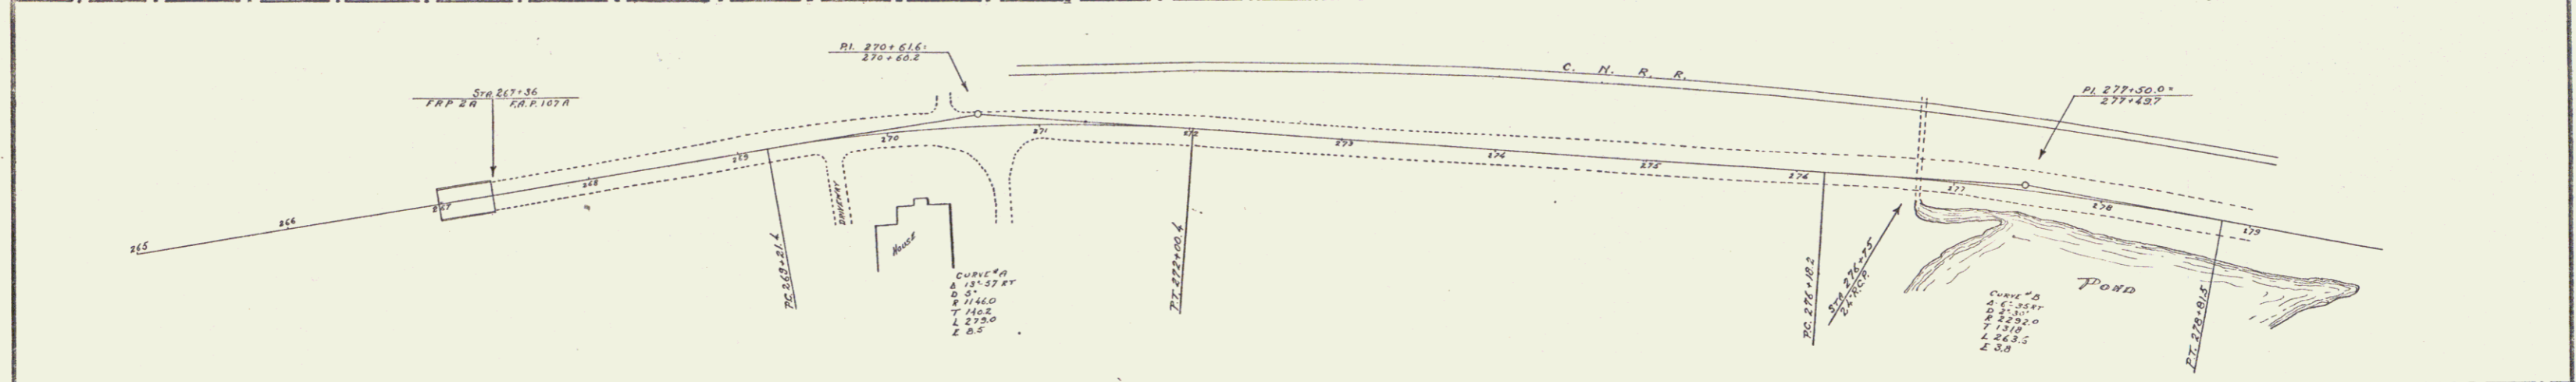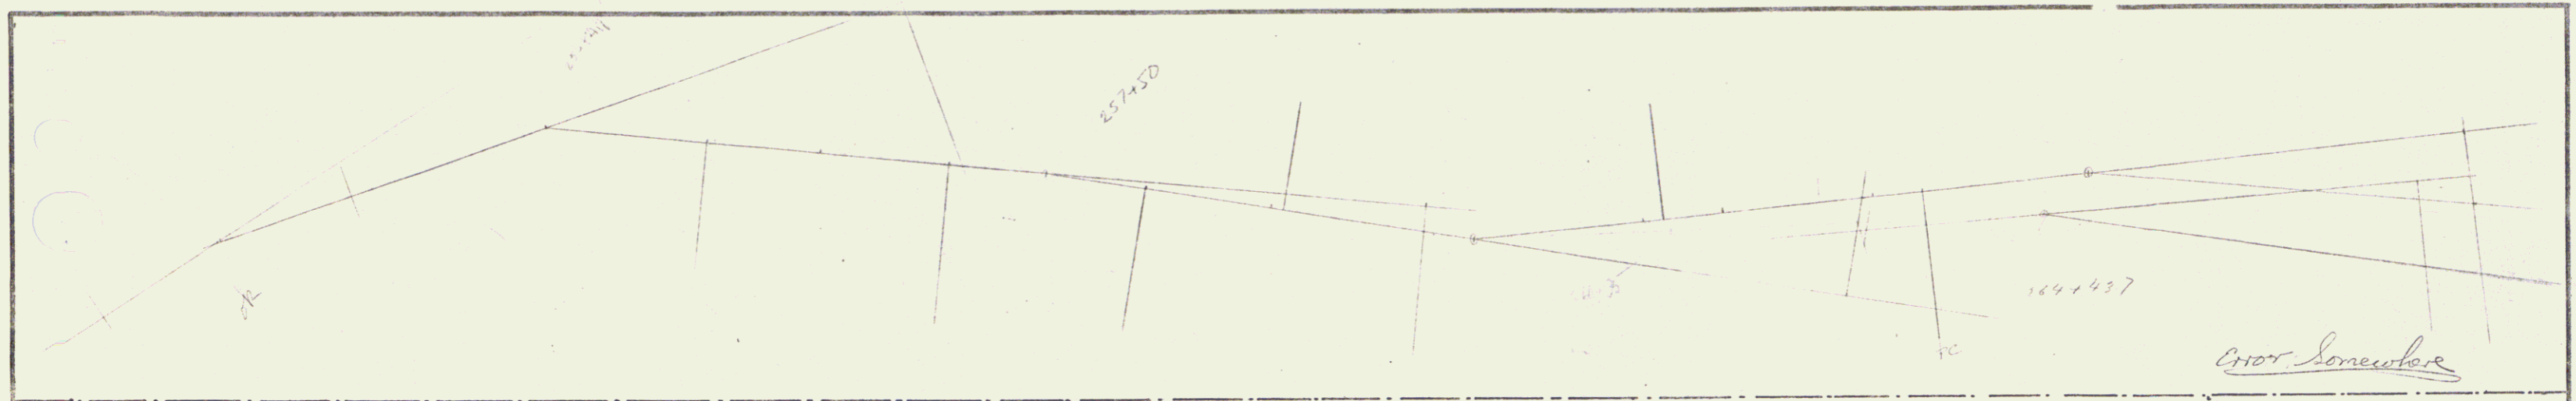

3

