
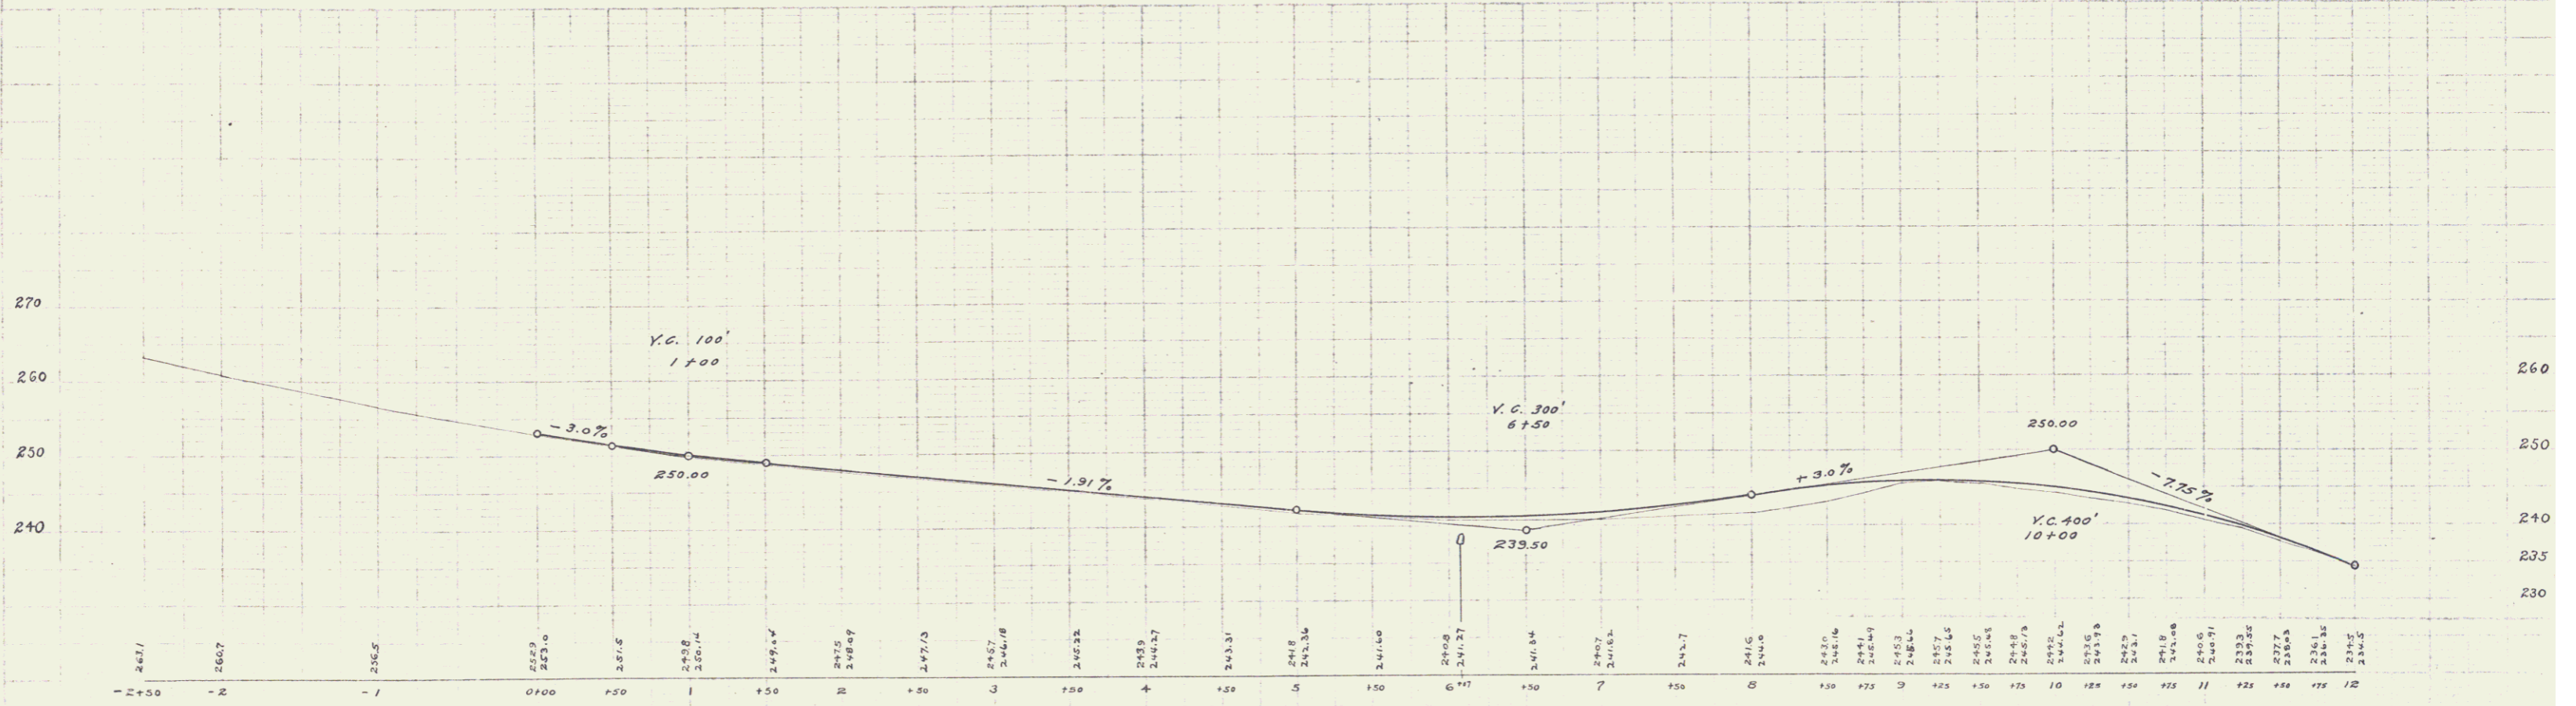


GUARD RAIL REQUIRED.
 ON LEFT
 Sta. 5+88 to Sta. 6+12 Length 24 ft.
 ON RIGHT
 " 5+88 to Sta. 6+12 Length 24 ft.
 Total This Sheet 48 ft.

NEW CULVERTS REQUIRED.
 Sta. 6+00 2'x2' Concrete. 53 Cu Yds.
 1-2' " " 79 " "
 1-2'-5" " " 128 lbs.
 Steel 128 lbs.

PERMANENT	TOTAL	ADDITIONAL	SHEET	TOTAL
0	1	0	1	1
DATE		YEAR		SCALE
1911		1911		1" = 100'

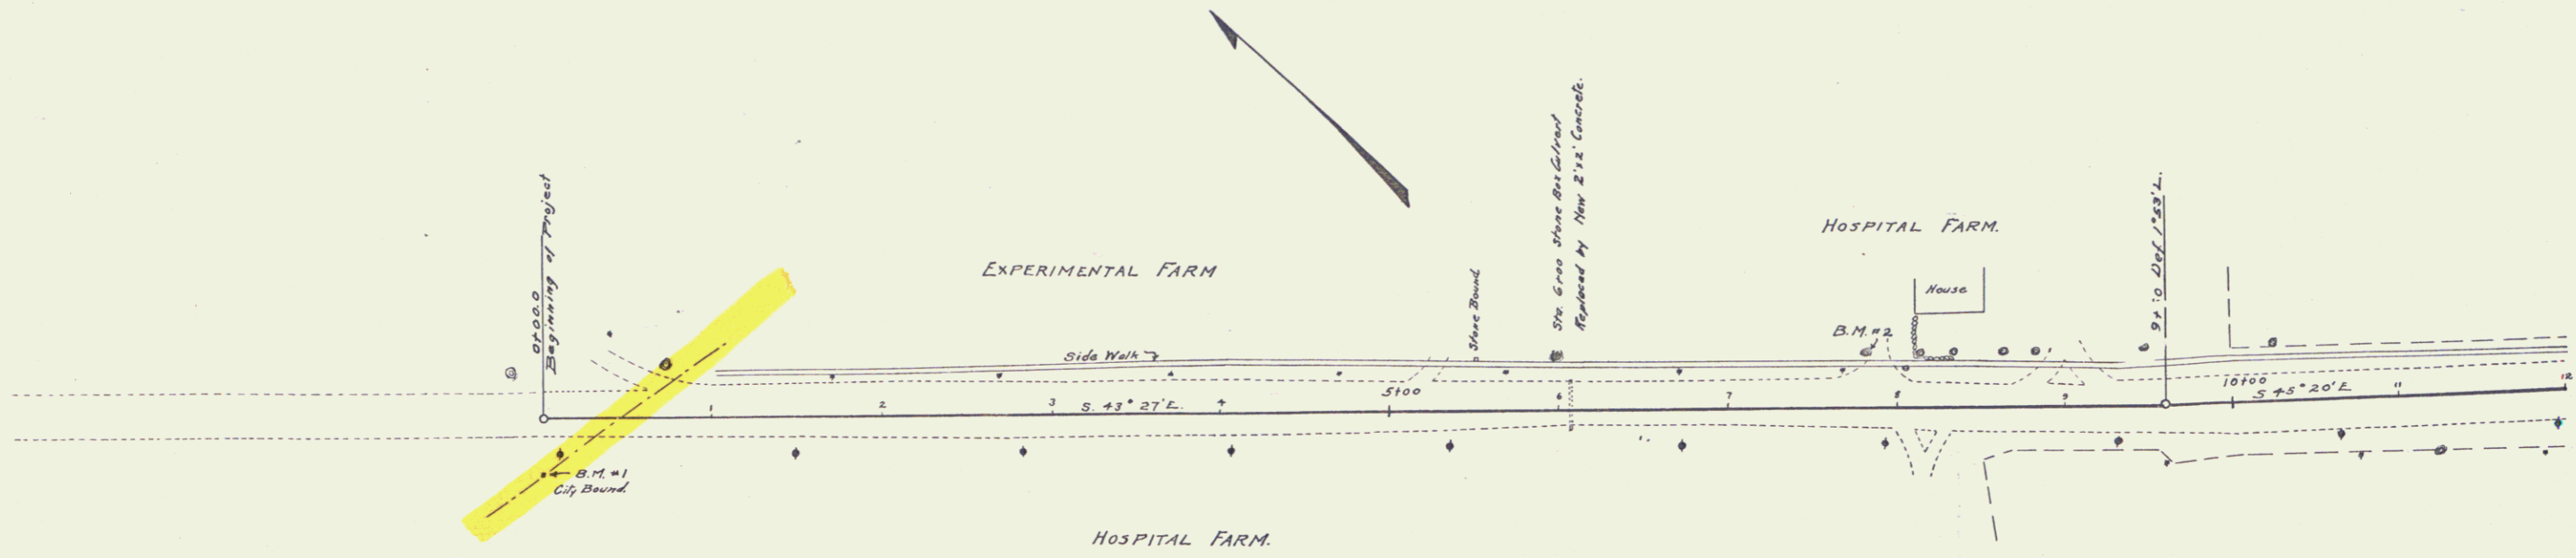

B.M. No. 1. City Bound Right of 0+00, Elev. 255.04
 B.M. No. 2. Spike in Lim Left of 7+70, Elev. 241.88

Series R No. 60A
 Sheet 23 of 23

M.E. Walker 5/22
 B.L. Field 5/22

M.E. Walker 5/22
 B.L. Field 5/22



GUARD RAIL REQUIRED
ON LEFT
Sta. 16+38 to Sta. 16+62 Length 24 ft
ON RIGHT
Sta. 16+38 to Sta. 16+62 Length 24 ft
Total This Sheet 48 ft

NEW CULVERTS REQUIRED
Sta. 16+50 18" Concrete Pipe 36 ft
1-24" Conc. Headwalls 2.3 Cu Yds.

DATE	ROAD	STAT.	FED. AID	FISCAL YEAR	SHEET NO.	TOTAL SHEETS
7-1-22	W.	2001		1922	5	23

Curve No. 1
Δ 8° 45' L.
D 3° 30'
T 125.3
E 4.8
L 250.0
R 16373

Sta. 16+50 18" Pipe
To be removed
The exact location of this structure may
be changed upon the approval of the engineer
New 18" Concrete Pipe.

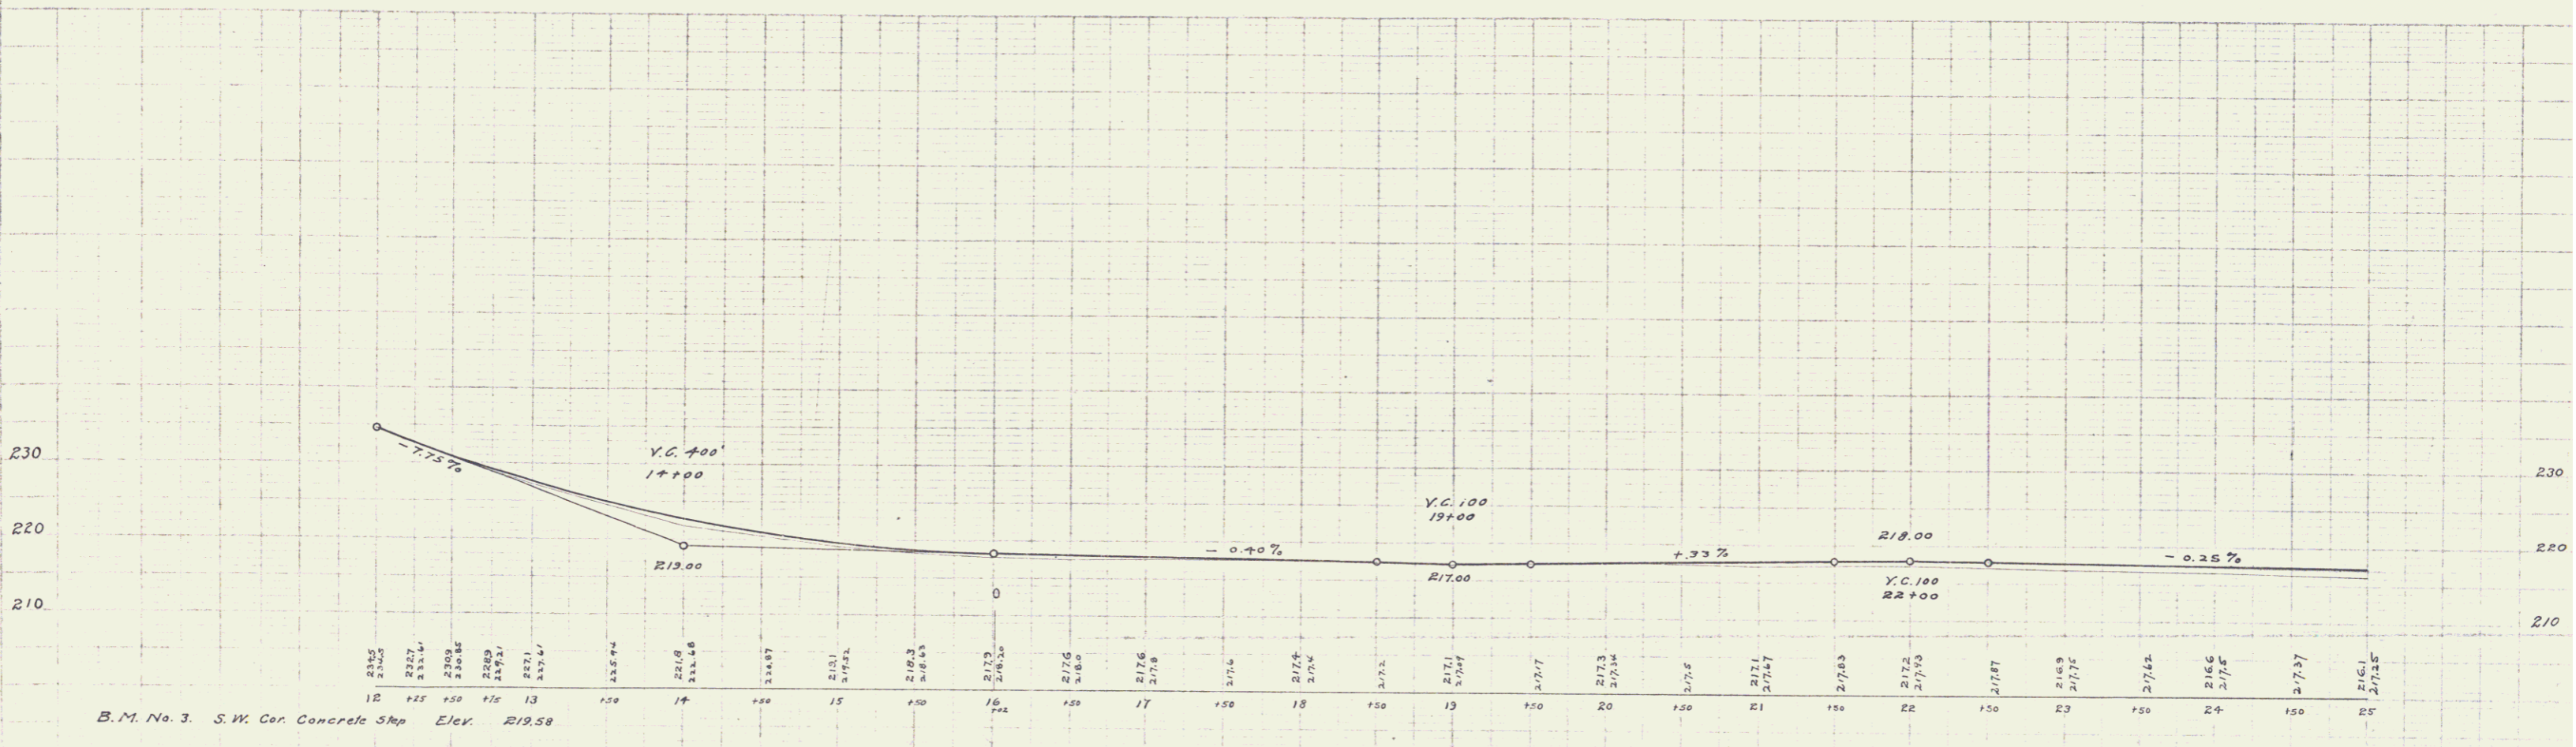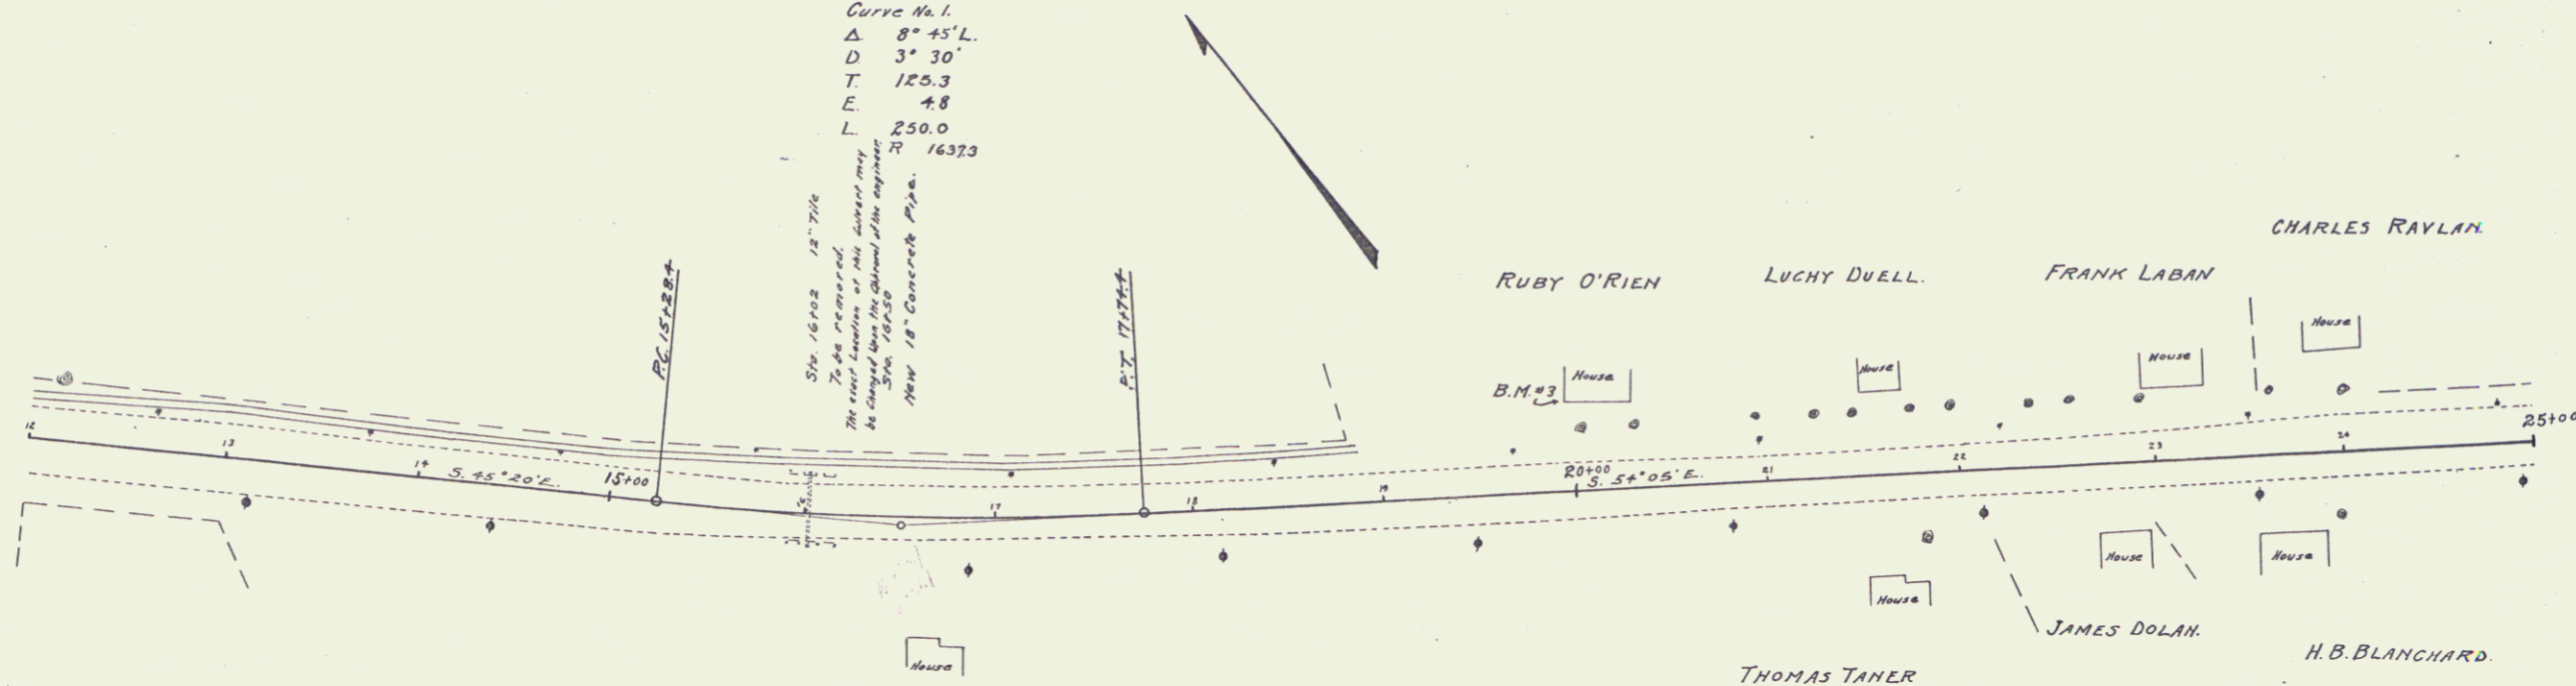

W.F. Miller 9/22

W.F. Miller 9/22



GUARD RAIL REQUIRED
 ON LEFT
 Sta. 25+34 to Sta. 25+58 Length 24 ft
 " 29+88 " " 30+12 " 24 "
 " 36+88 " " 37+00 " 12 "
 ON RIGHT
 Sta. 25+34 to Sta. 25+58 Length 24 ft
 " 29+88 " " 30+12 " 24 "
 " 36+88 " " 37+00 " 12 "
 Total This Sheet 120 ft

NEW CULVERTS REQUIRED
 Sta. 25+46 18" Concrete Pipe 32 ft
 " 1-2 1/2-5 Concrete Headwalls 2.3 Cu. Yds.
 Sta. 30+00 15" Concrete Pipe 30 ft
 " 1-2 1/2-5 Concrete Headwalls 1.8 Cu. Yds.

FIELD NO.	DATE	FISCAL YEAR	SHEET NO.	TOTAL SHEETS
9	1/11	1922	6	23

H.E. Walker 822
 S.E. Walker 823

H.E. Walker 822
 S.E. Walker 823

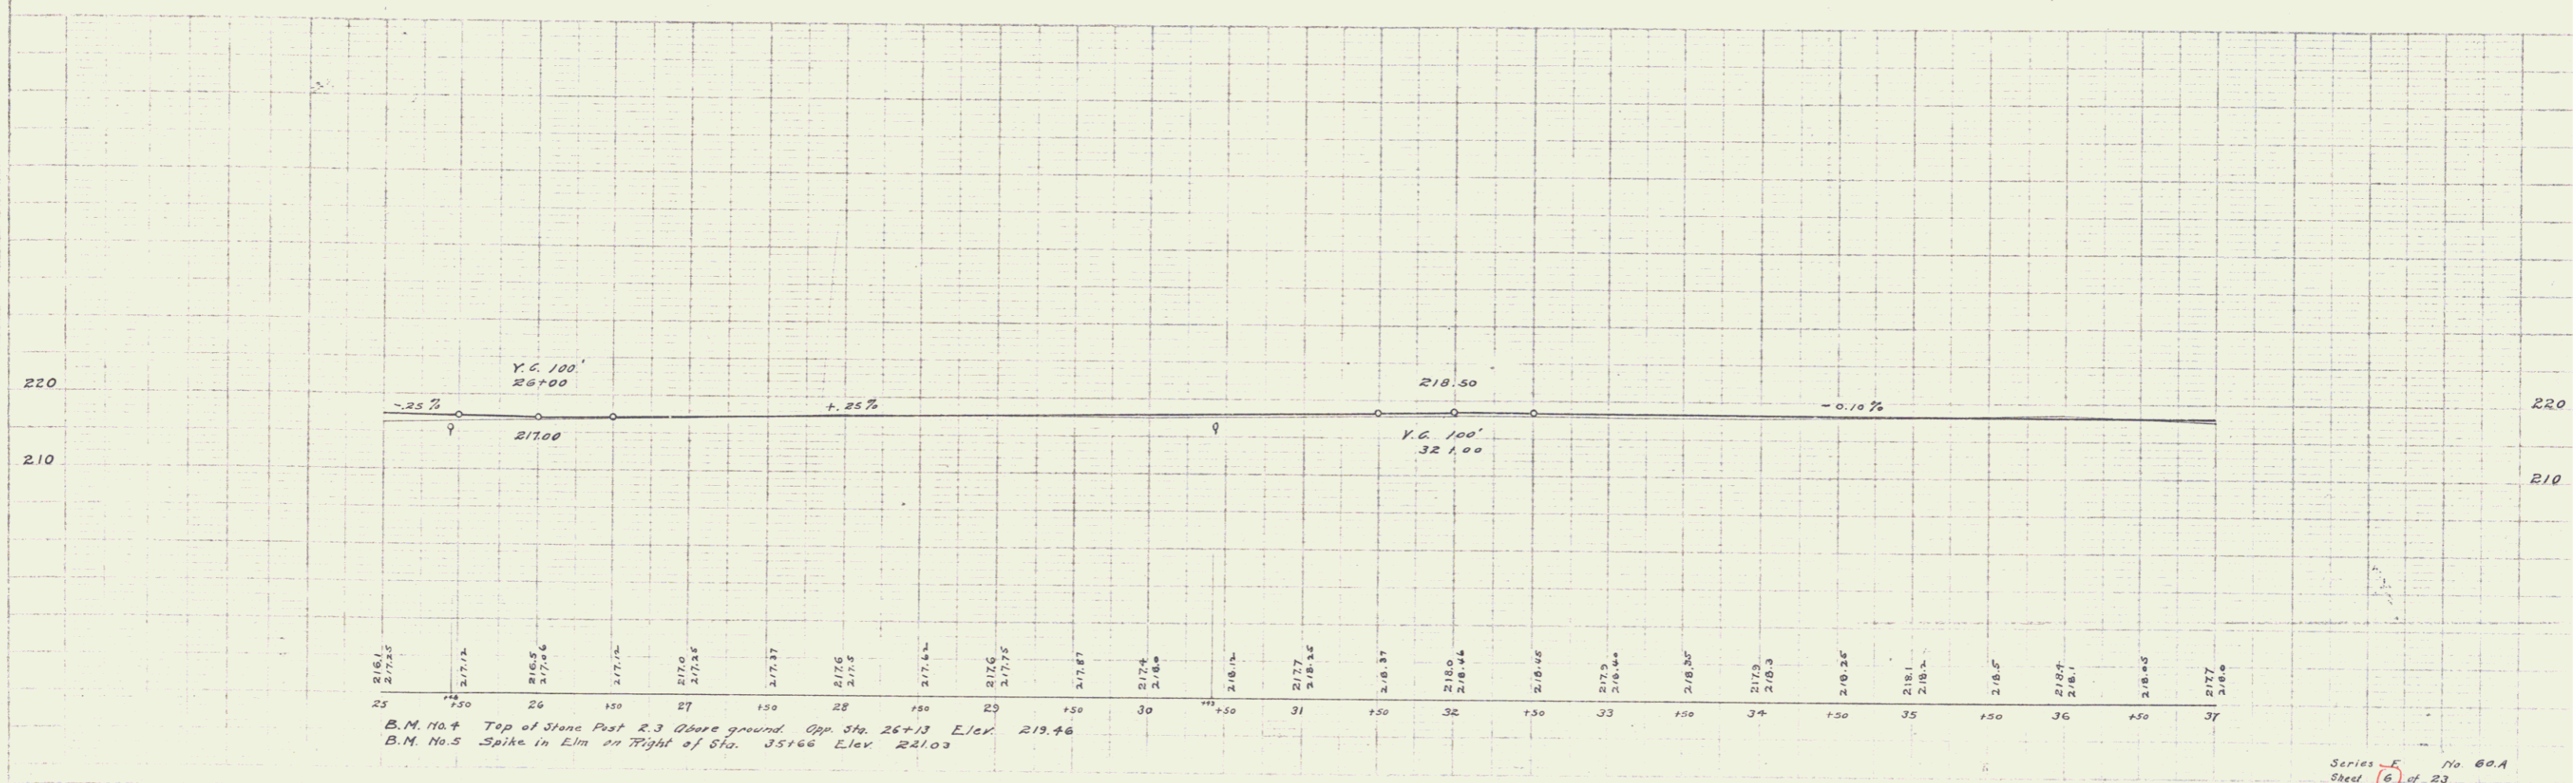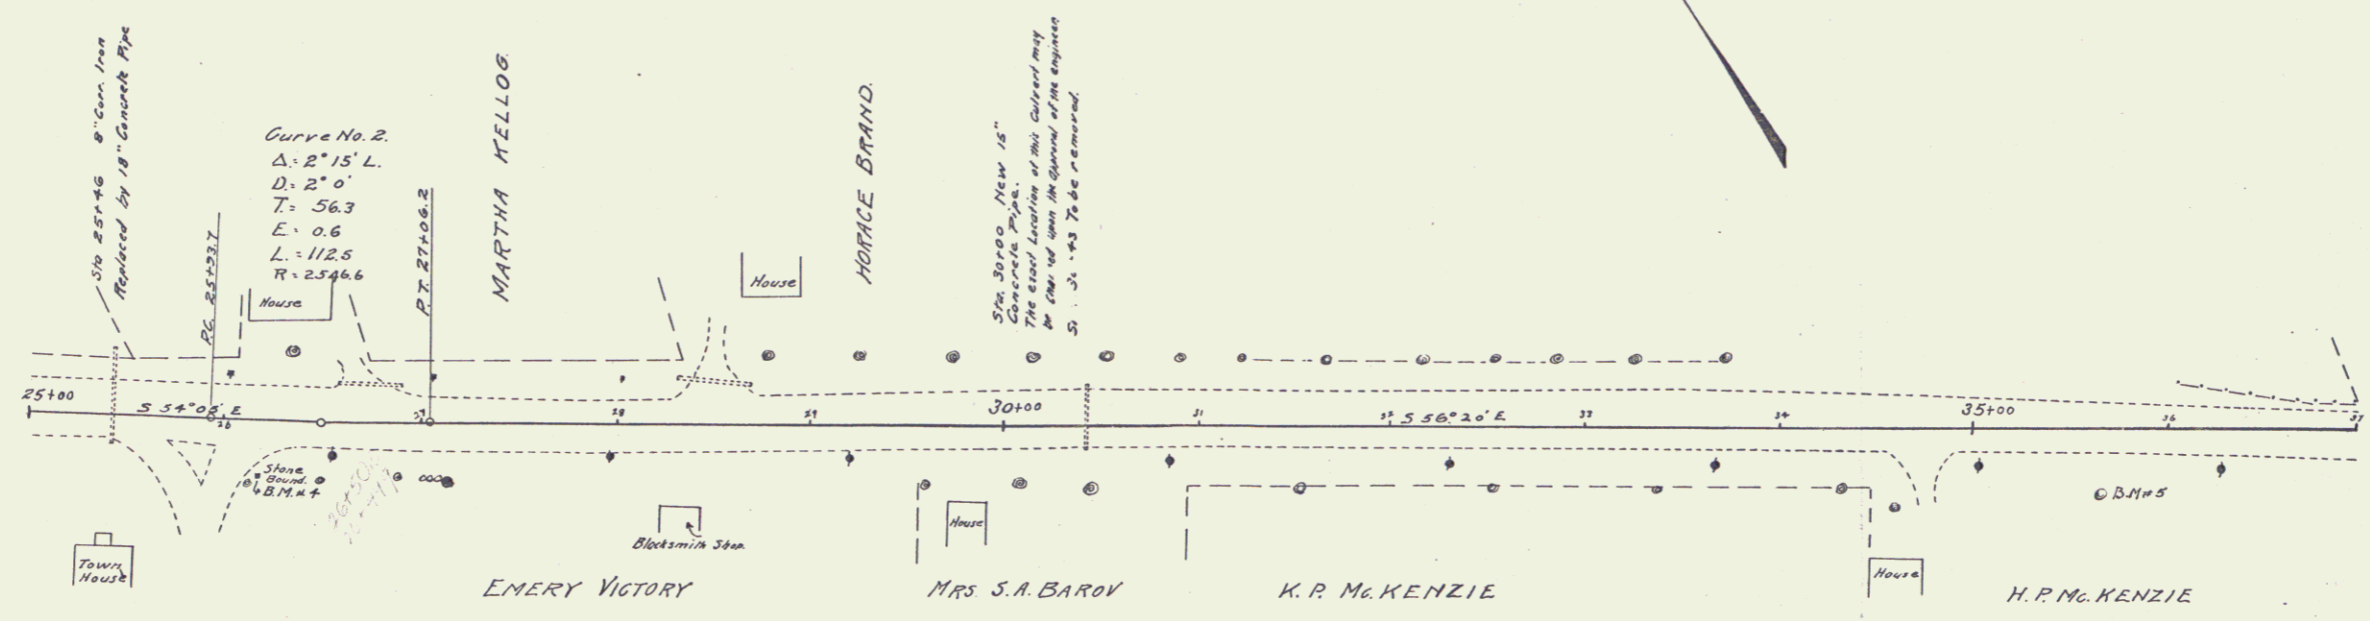

Series 6 No. 60.A
 Sheet 6 of 23

4

GUARD RAIL REQUIRED
ON LEFT
Sta 37+00 to Sta 37+12 Length 12 ft
" 46+68 to " 46+92 " 24 "



ON RIGHT
Sta 37+00 to Sta 37+12 Length 12 ft
" 46+68 to " 46+92 " 24 "

Total This Sheet 72 ft

NEW CULVERTS REQUIRED
Sta 37+00 15" Concrete Pipe 30ft
1-2x-5 Concrete Headwalls 18 C.Yds.
Sta 46+80 15" Concrete Pipe 30ft
1-2x-5 Concrete Headwalls 18 "

DIST. NO.	PROJECT	FISCAL YEAR	SHEET NO.	TOTAL SHEETS
9	VI	60-4	222	23

Curve No. 3
E = 4°15' L
L = 1'00'
T = 212.4
E = 39
L = 425.0
R = 1436.4

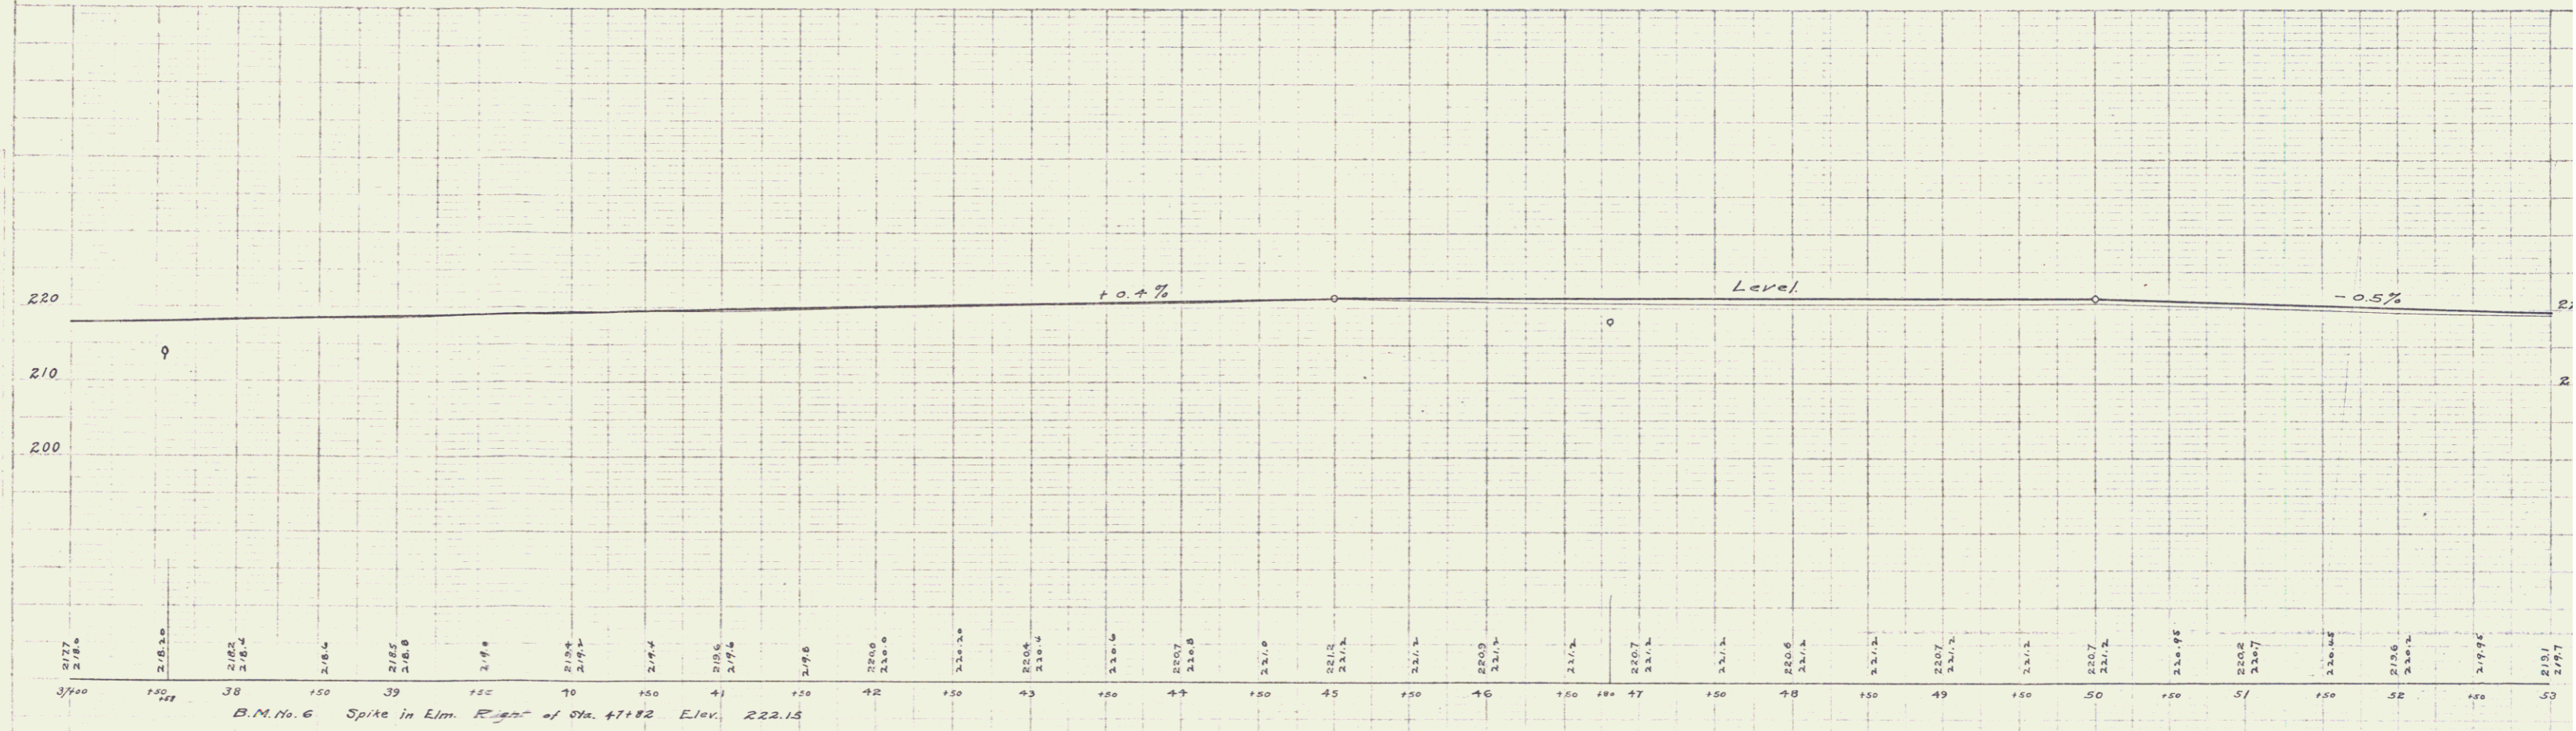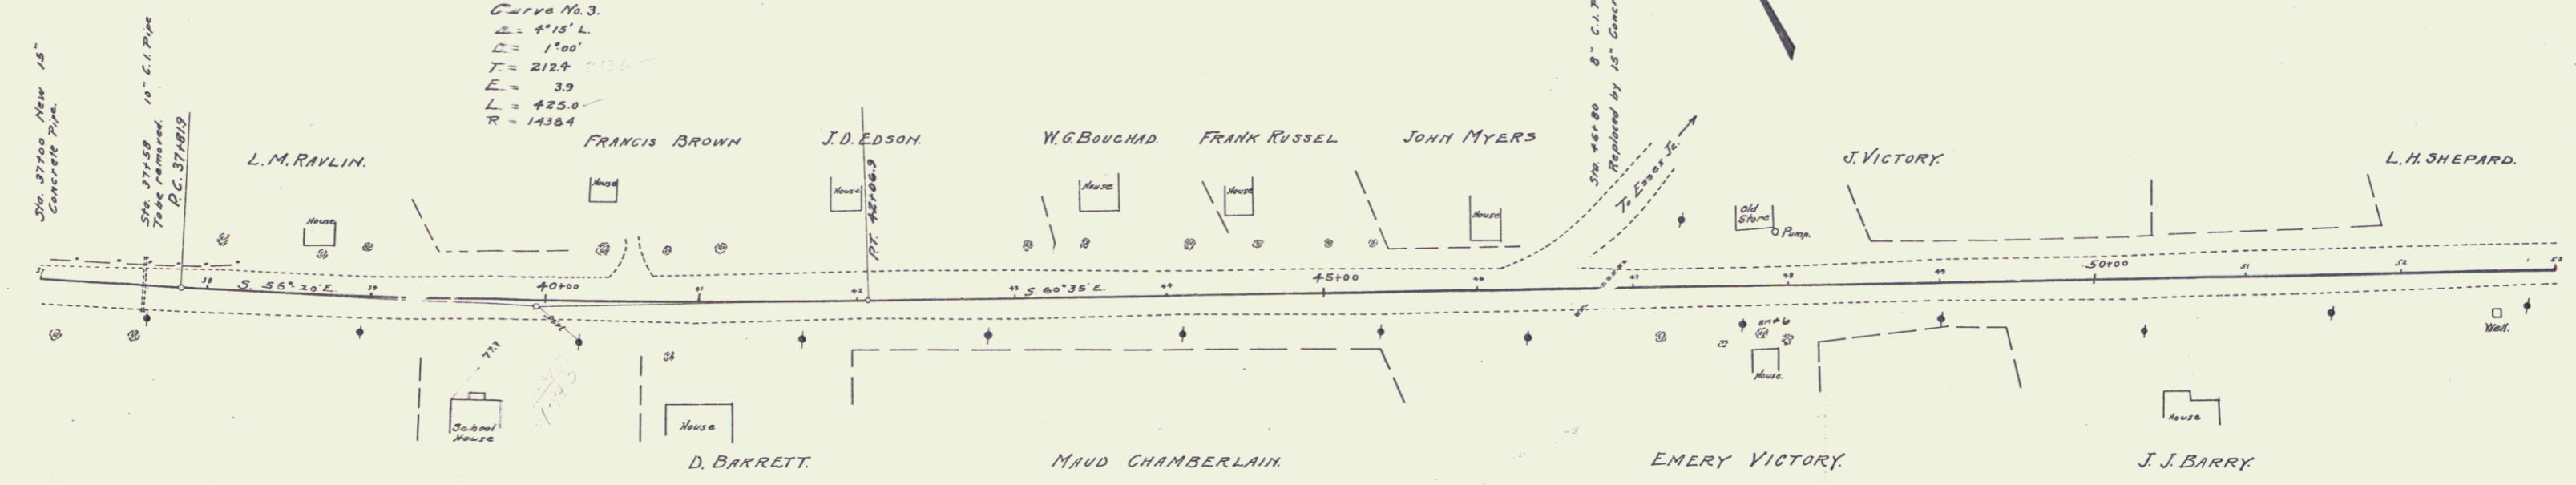

Series F No. 60.A
Sheet 23 of 23

0/22
 REVISION
 2/23



0/22
 REVISION
 2/24

5

GUARD RAIL REQUIRED
ON LEFT
Sta. 76+88 to Sta. 77+12 Length 24 ft
ON RIGHT
Sta. 76+88 to Sta. 77+12 Length 24 ft
Total This Sheet 48 ft

LEACHING BASINS REQUIRED.
1 On left of Sta. 78+25
1 On right of Sta. 78+25


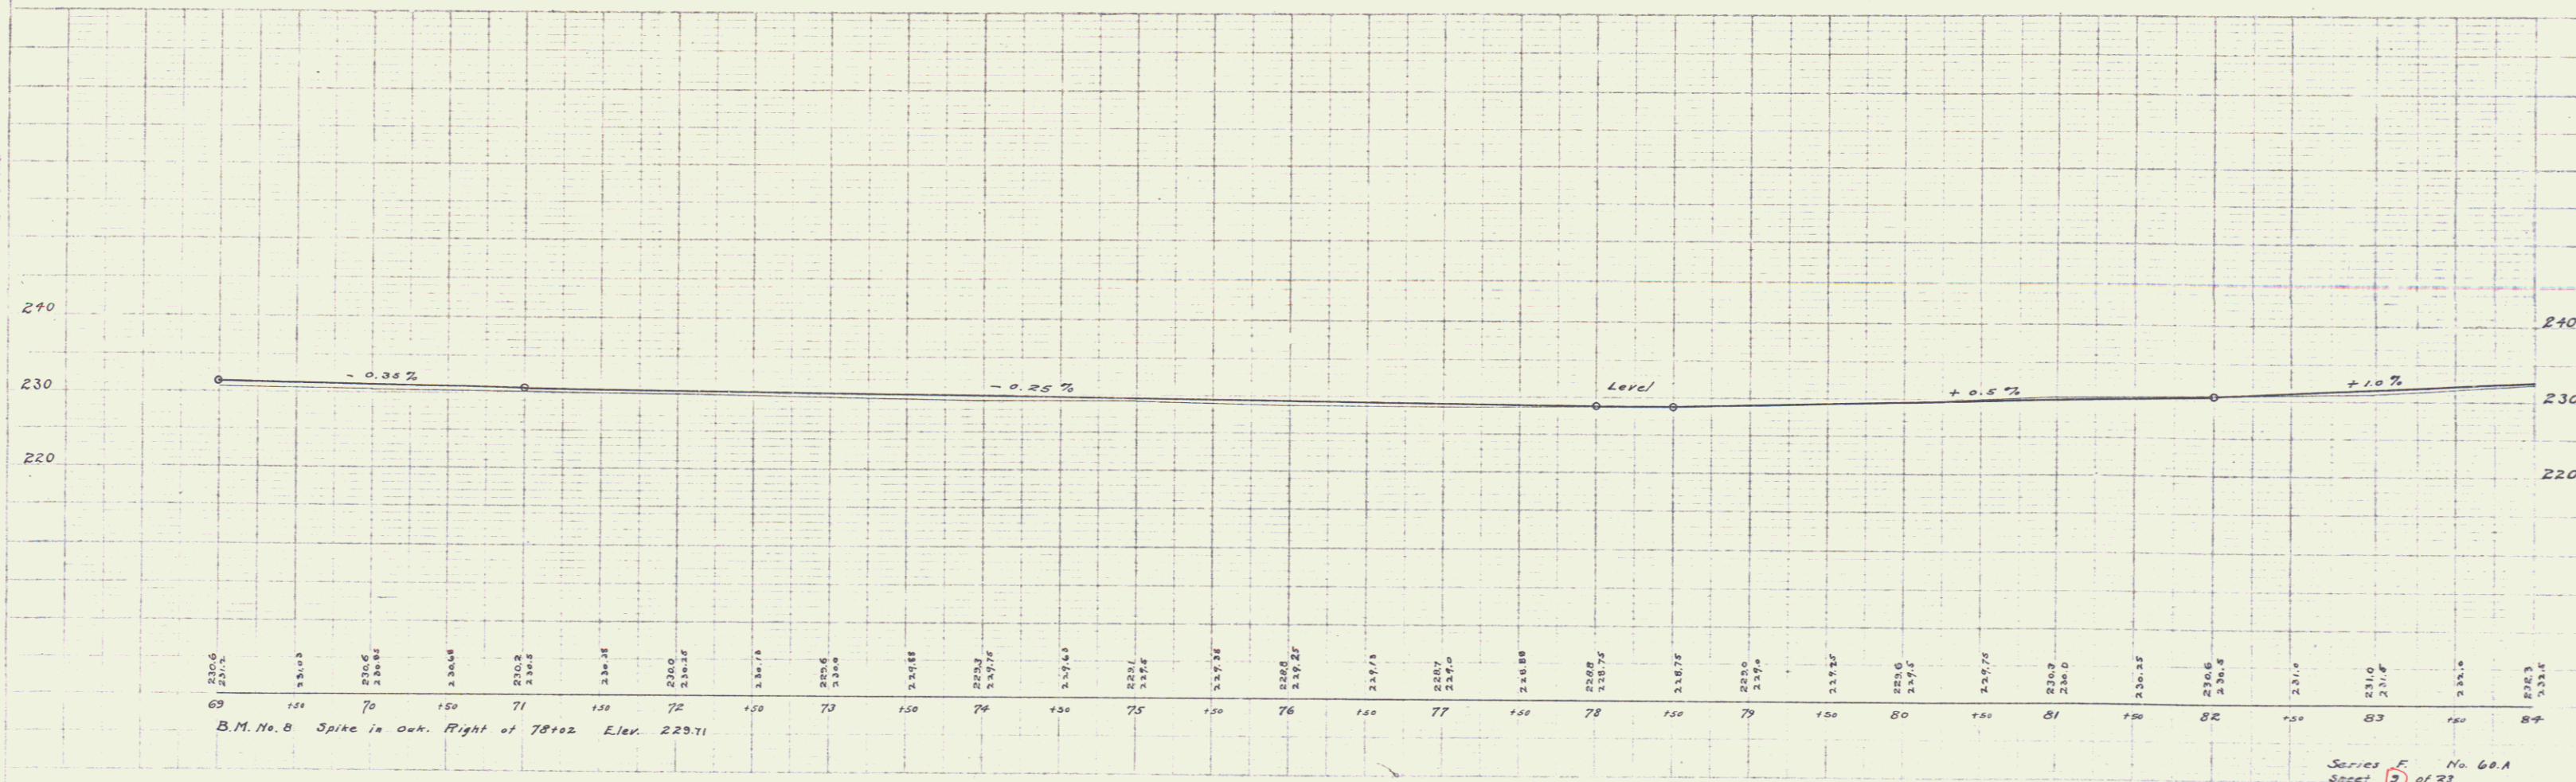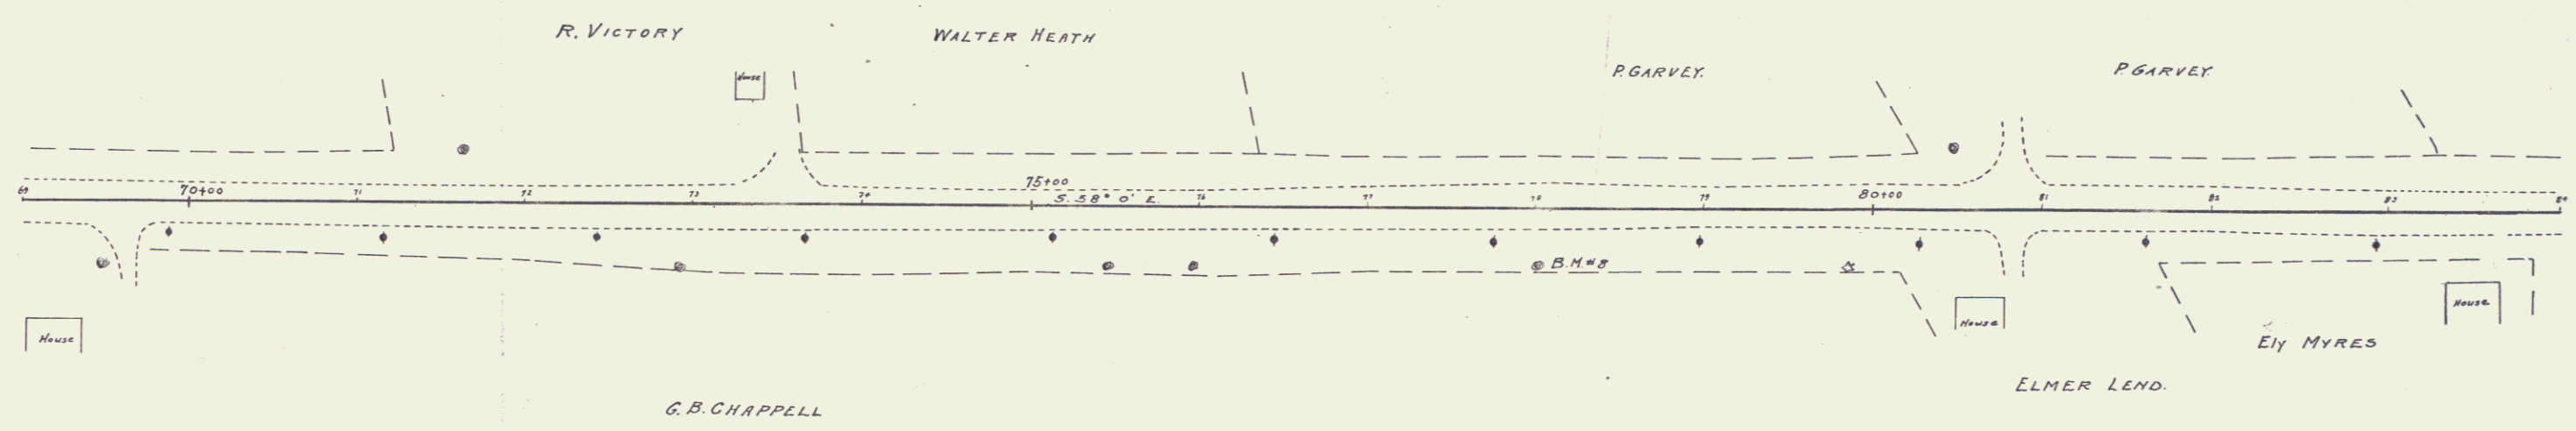

Series F No. 60.A
Sheet 5 of 23

7



GUARD RAIL REQUIRED
ON LEFT
Sta 90+08 to Sta. 90+32 Length 24 ft
On Right
Sta. 90+08 to Sta. 90+32 Length 24 ft
Total This Sheet 48 ft.

NEW CULVERTS REQUIRED
Sta 90+20 15" Concrete Pipe 32 ft
1-2'x5 Concrete Headwalls 18 Cu Yds.


MEMORANDUM
8/22
2/23

MEMORANDUM
8/22
2/24

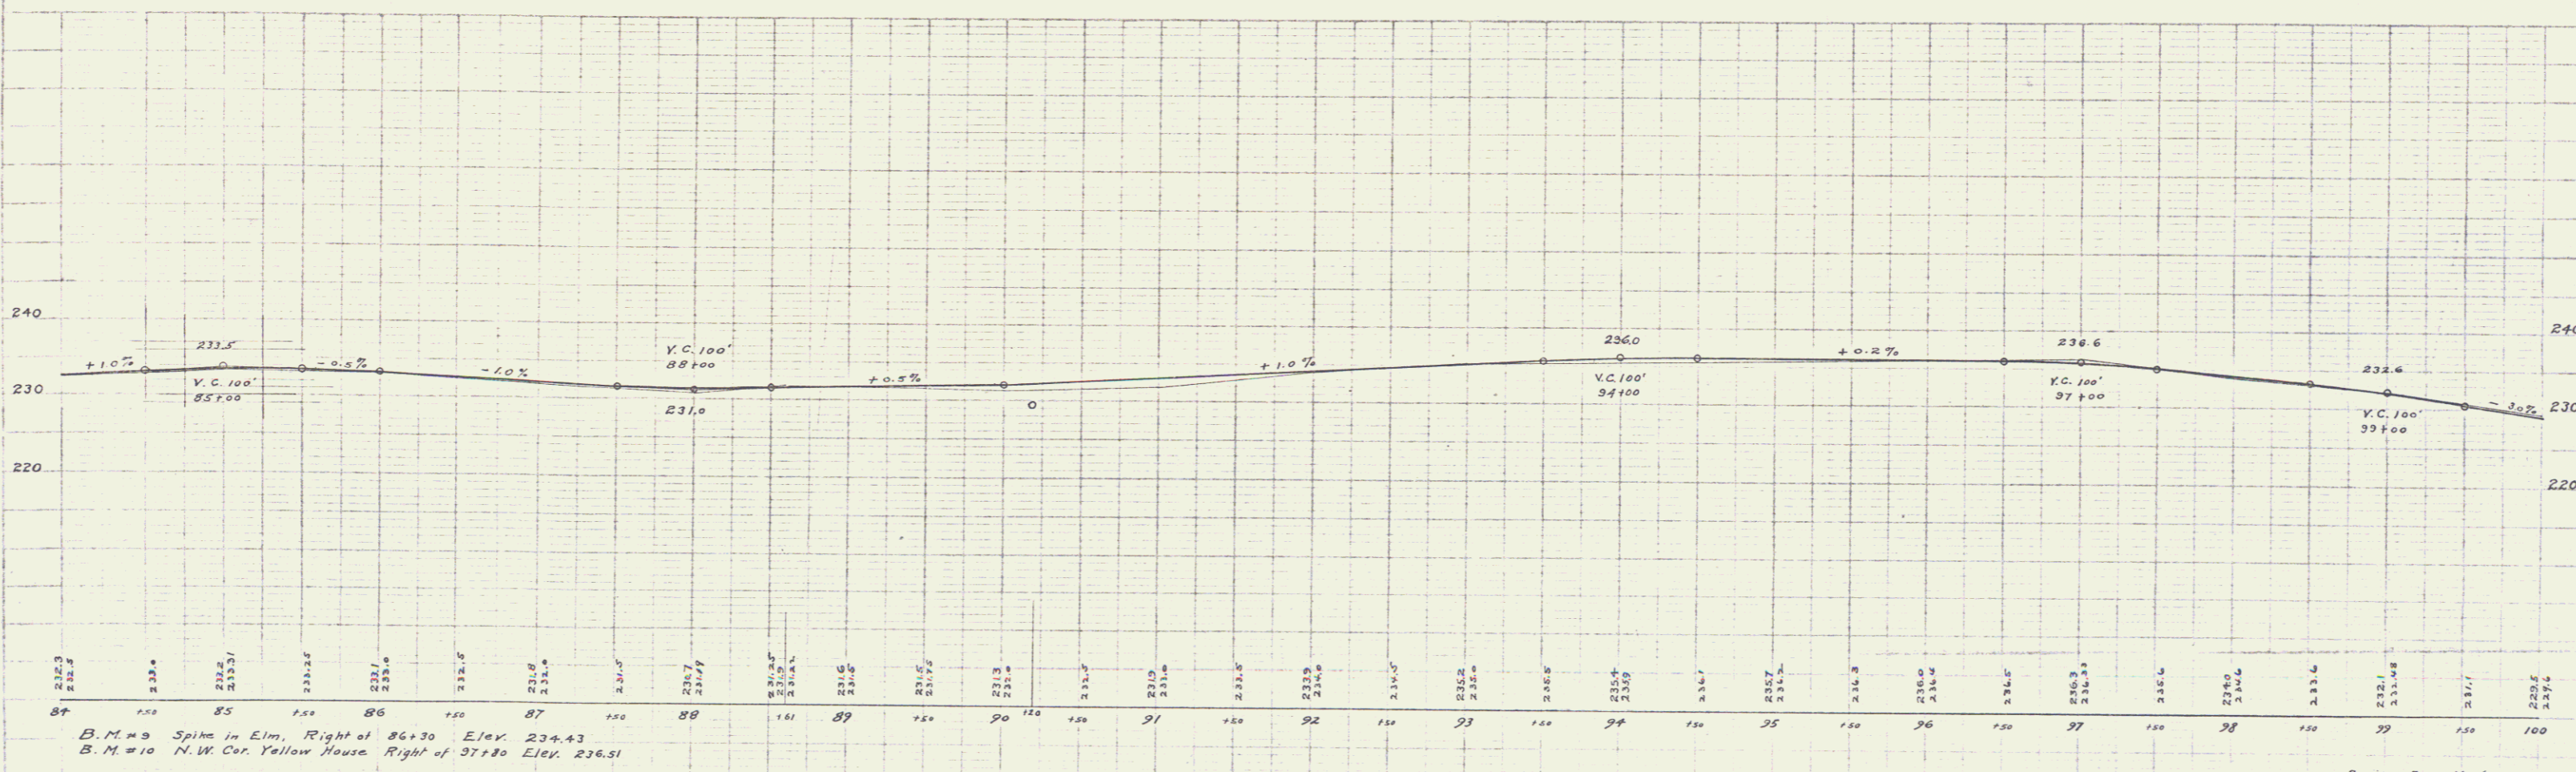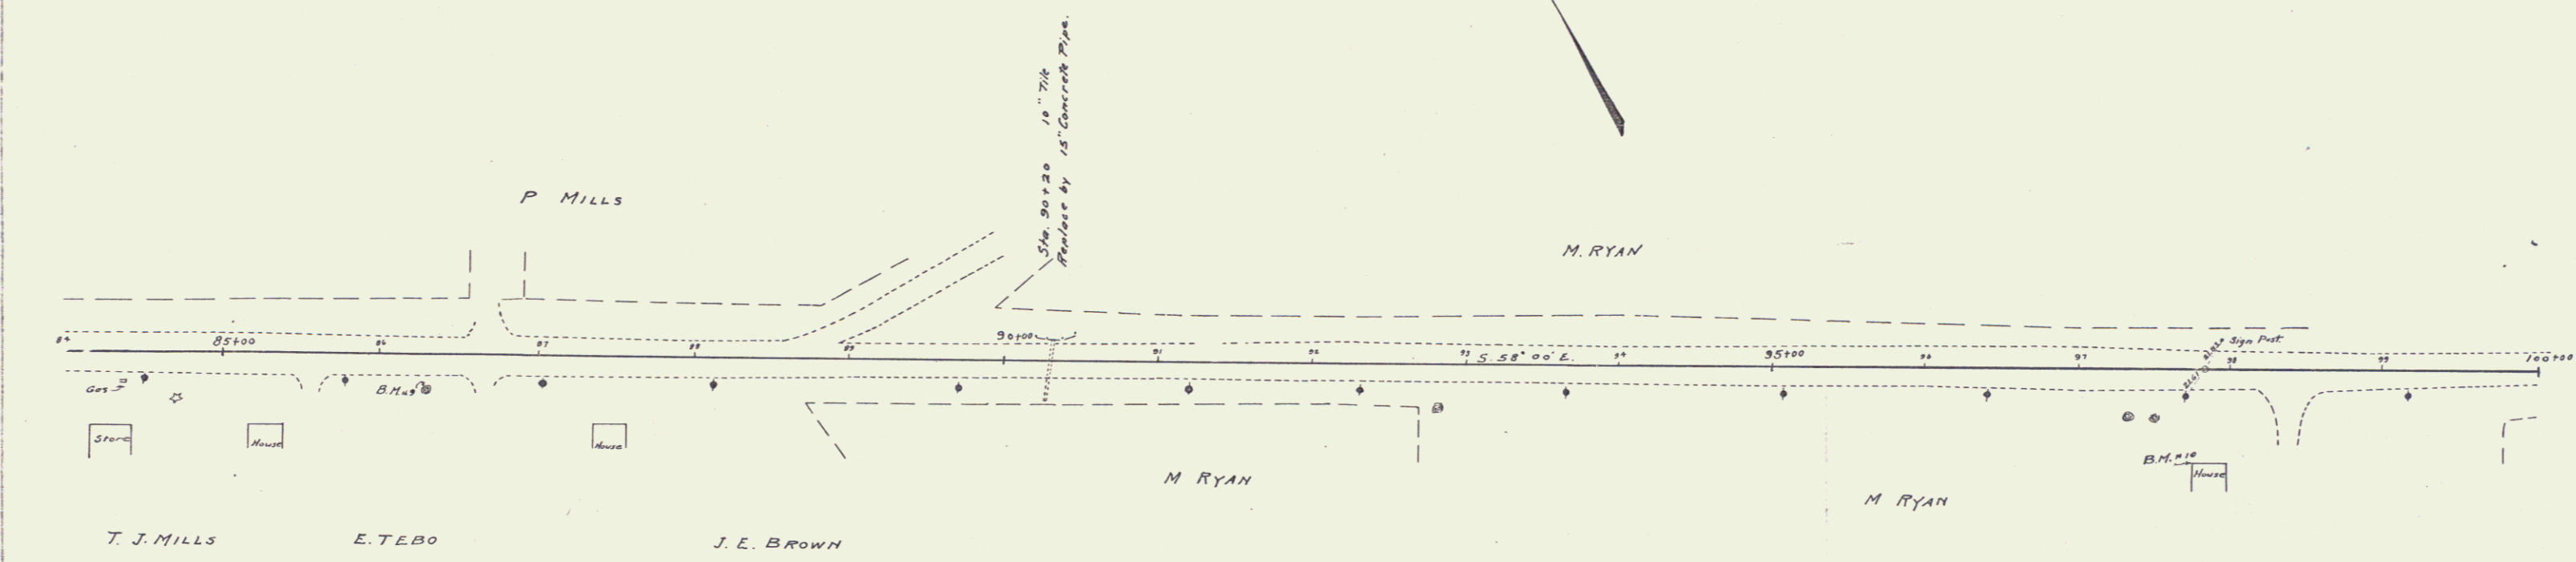

B.M. #9 Spine in Elm, Right of 84+30 Elev. 234.43
B.M. #10 N.W. Cor. Yellow House Right of 97+20 Elev. 236.51



GUARD RAIL REQUIRED
ON LEFT
 Sta 100+08 to Sta 100+32 Length 24 ft
 " 106+08 to " 107+12 " 24 ft
ON RIGHT
 Sta 100+08 to Sta 100+32 Length 24 ft
 " 106+08 to " 107+12 " 24 ft
 Total This Sheet 96 ft

NEW CULVERTS REQUIRED
 Sta. 100+20 15" Concrete Pipe 30 ft
 1-2'-5" Concrete Head Walls 1.8 Cu Yds.
 Sta. 107+00 15" Concrete Pipe 32 ft
 1-2'-5" Concrete Headwalls 1.8 Cu Yds.




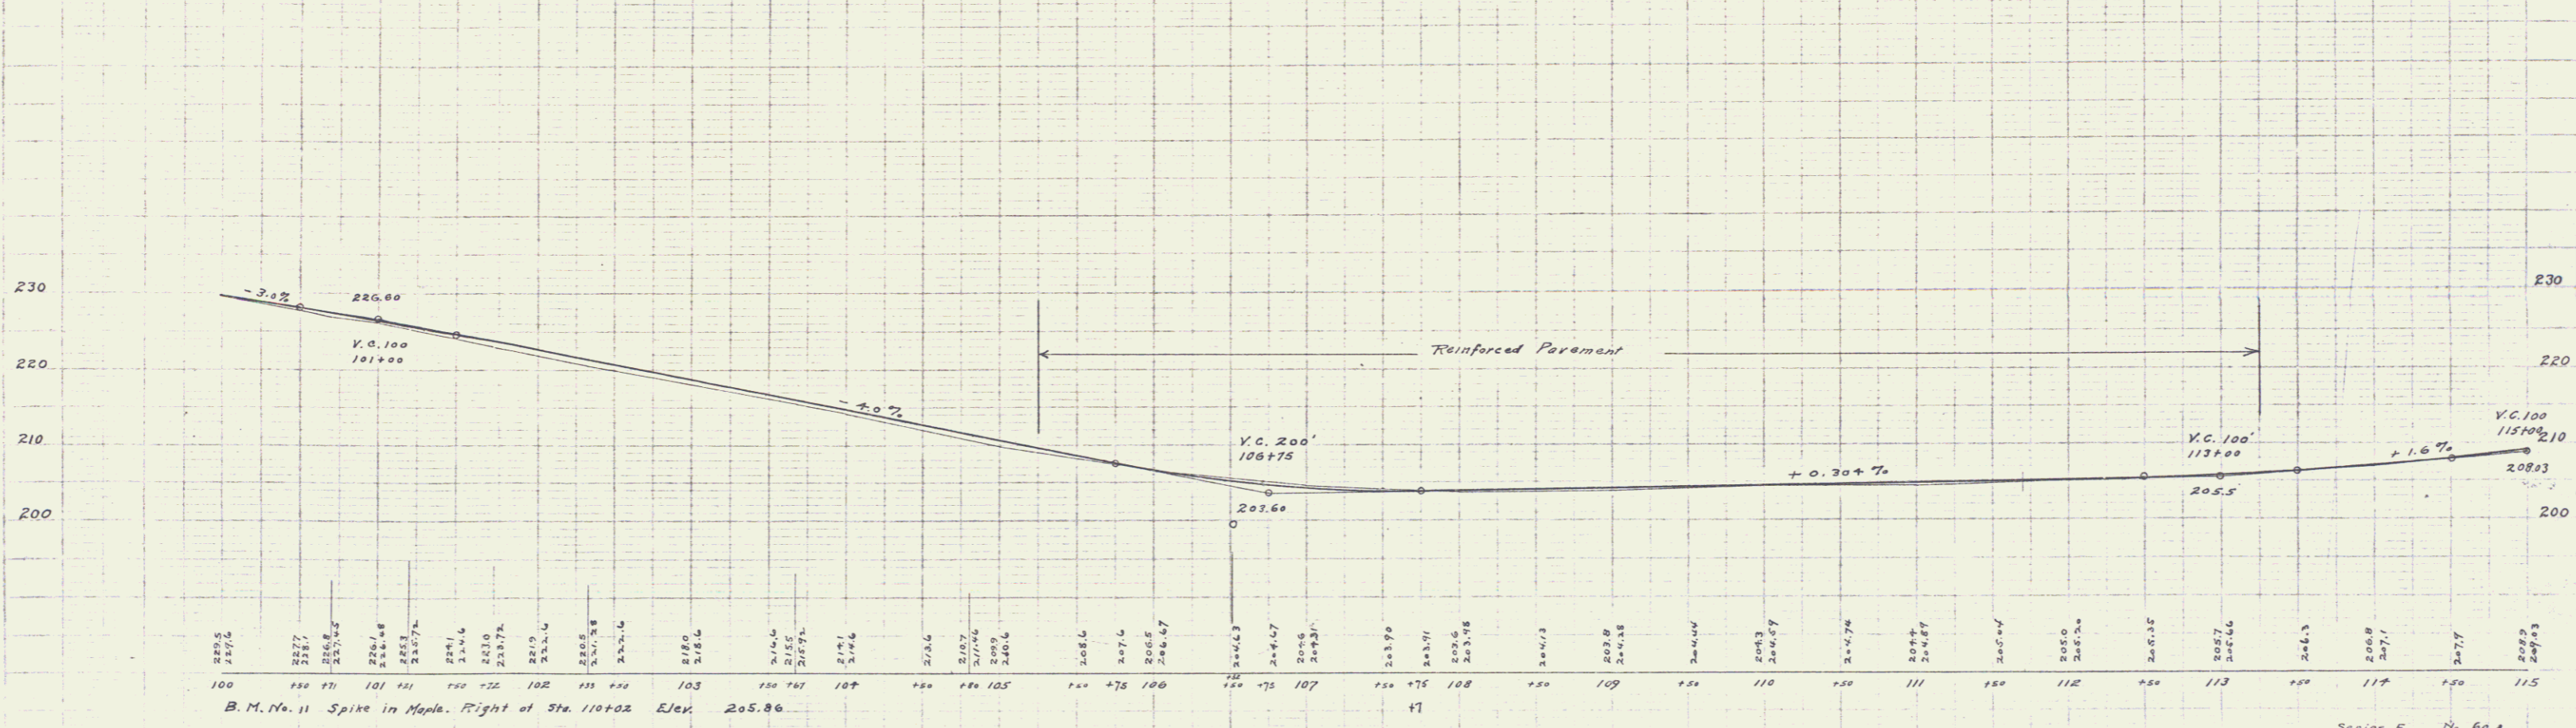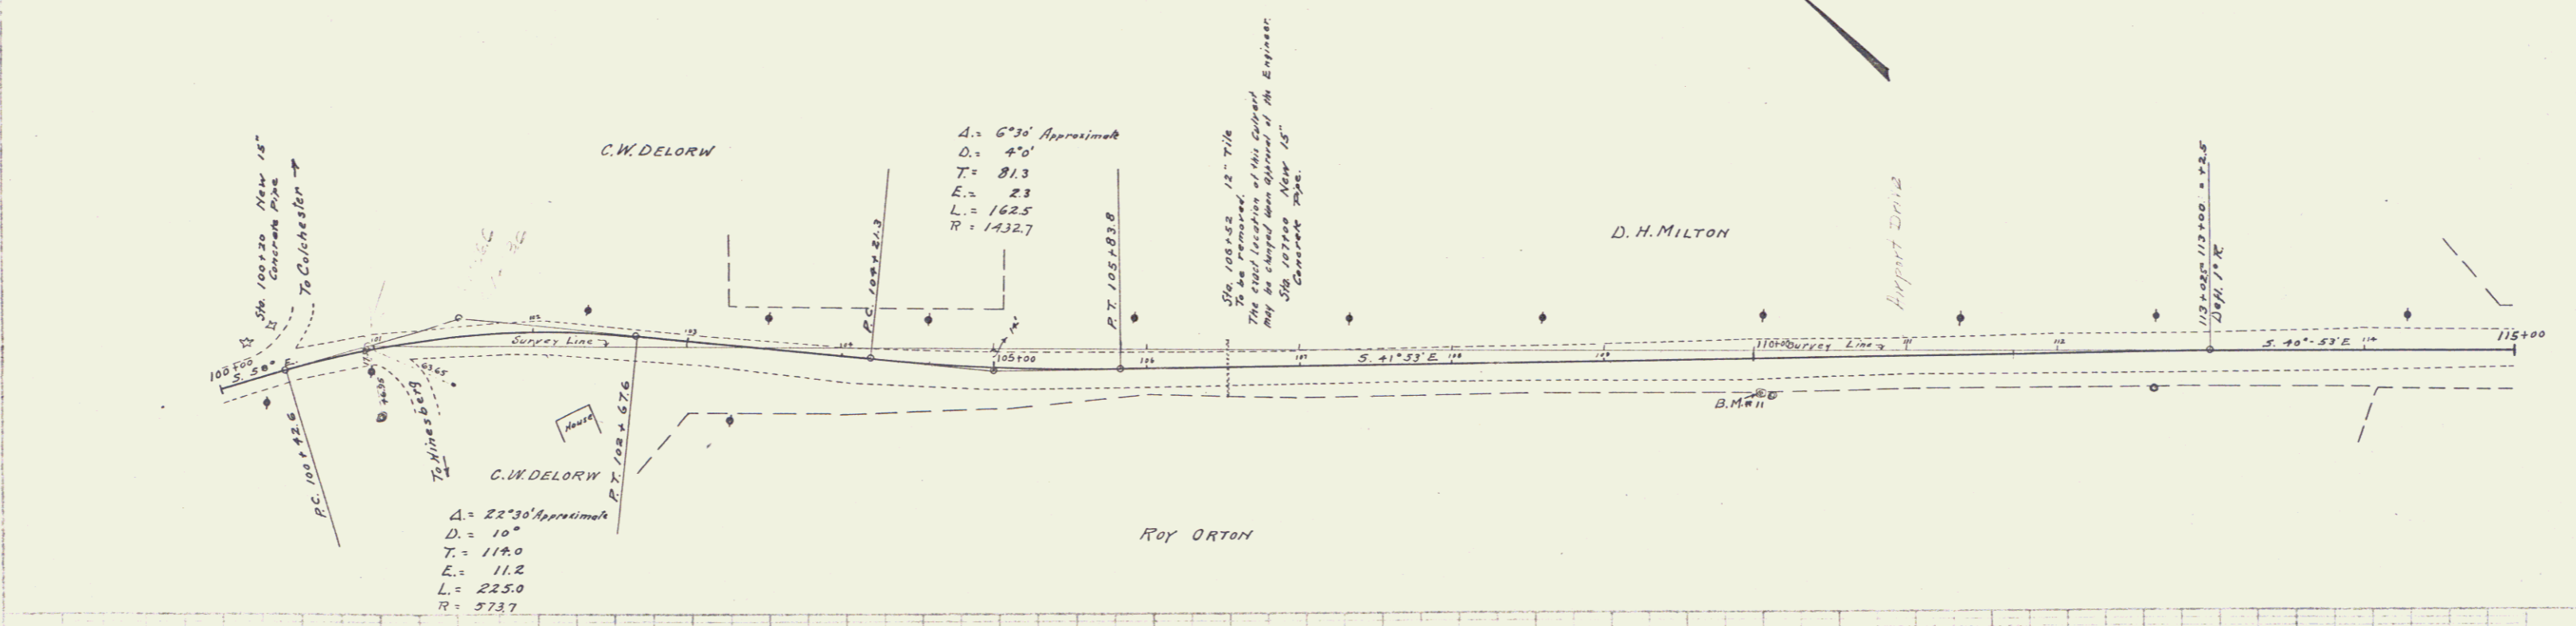



Series F No. 60.A
 Sheet 11 of 23

9

FED. ROAD DIST. NO.	STATE	FISCAL YEAR	SHEET NO.	TOTAL SHEETS
8	Vt.	60.1	12	23

G.E. Field 822

B.M. Hayward 822

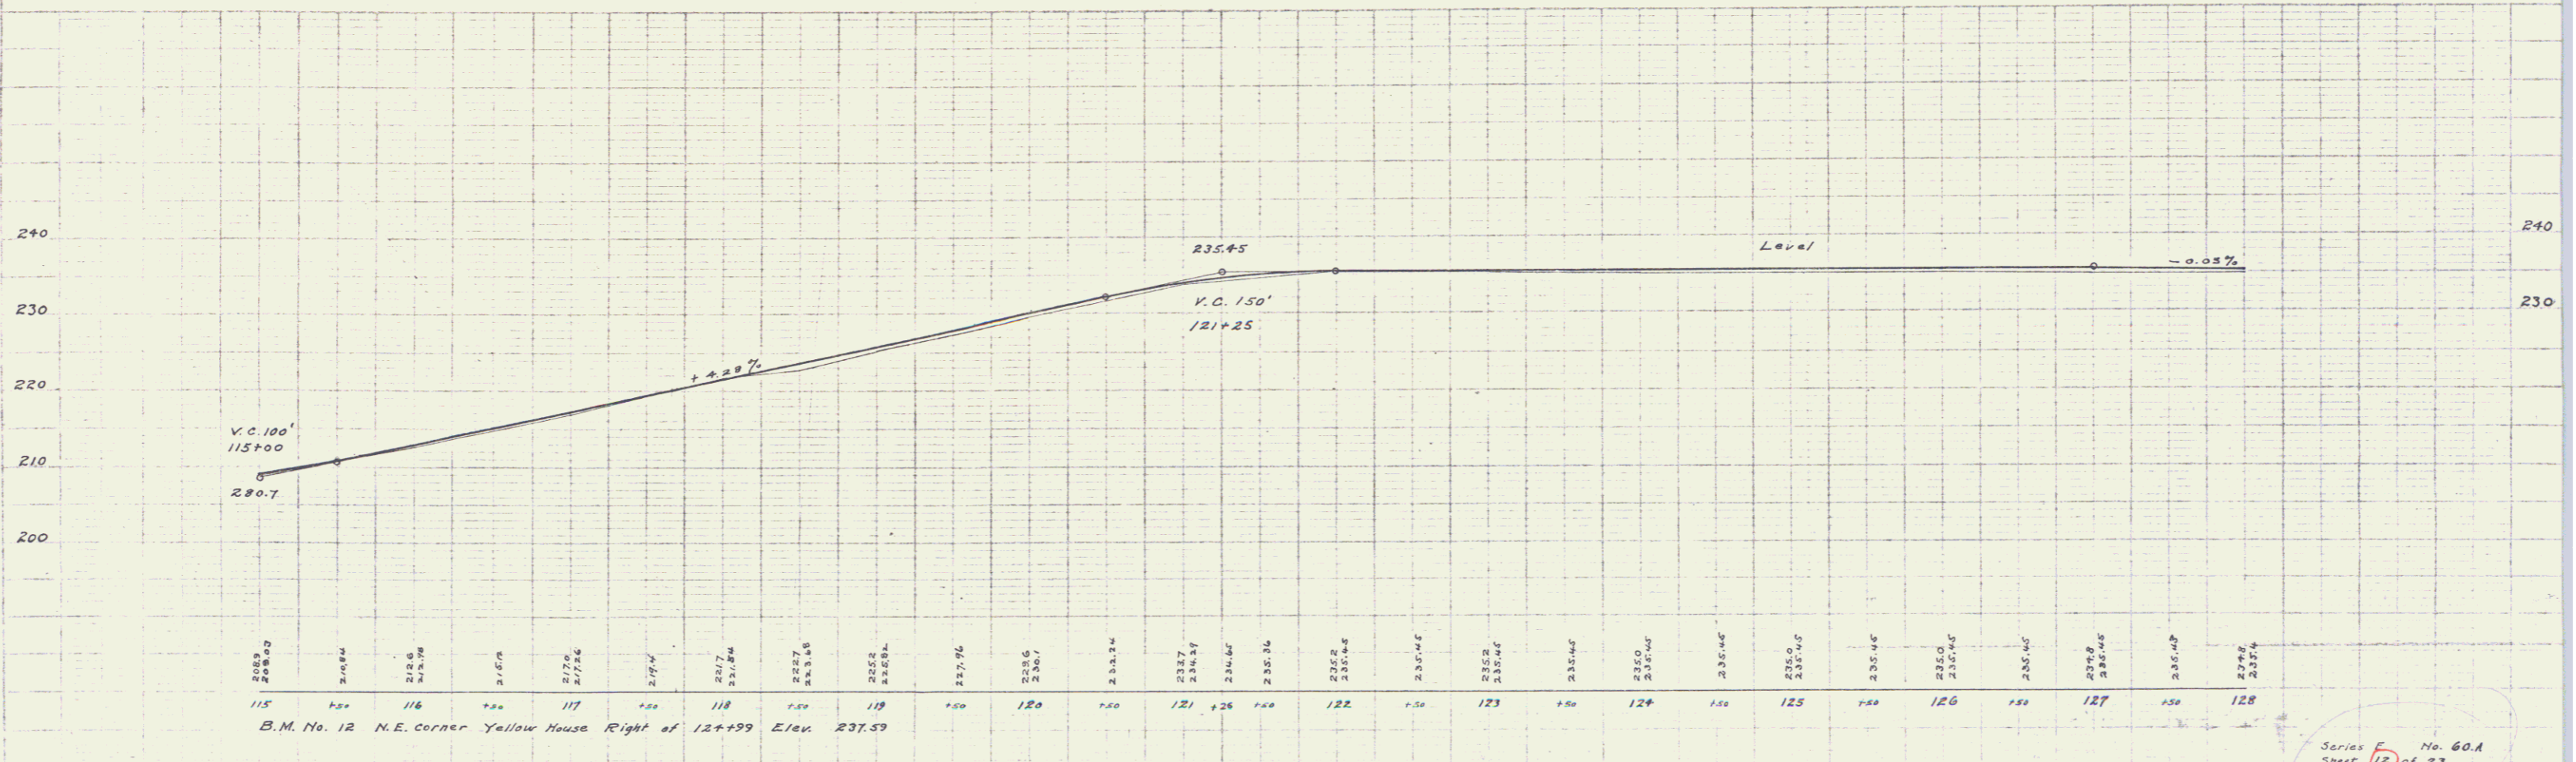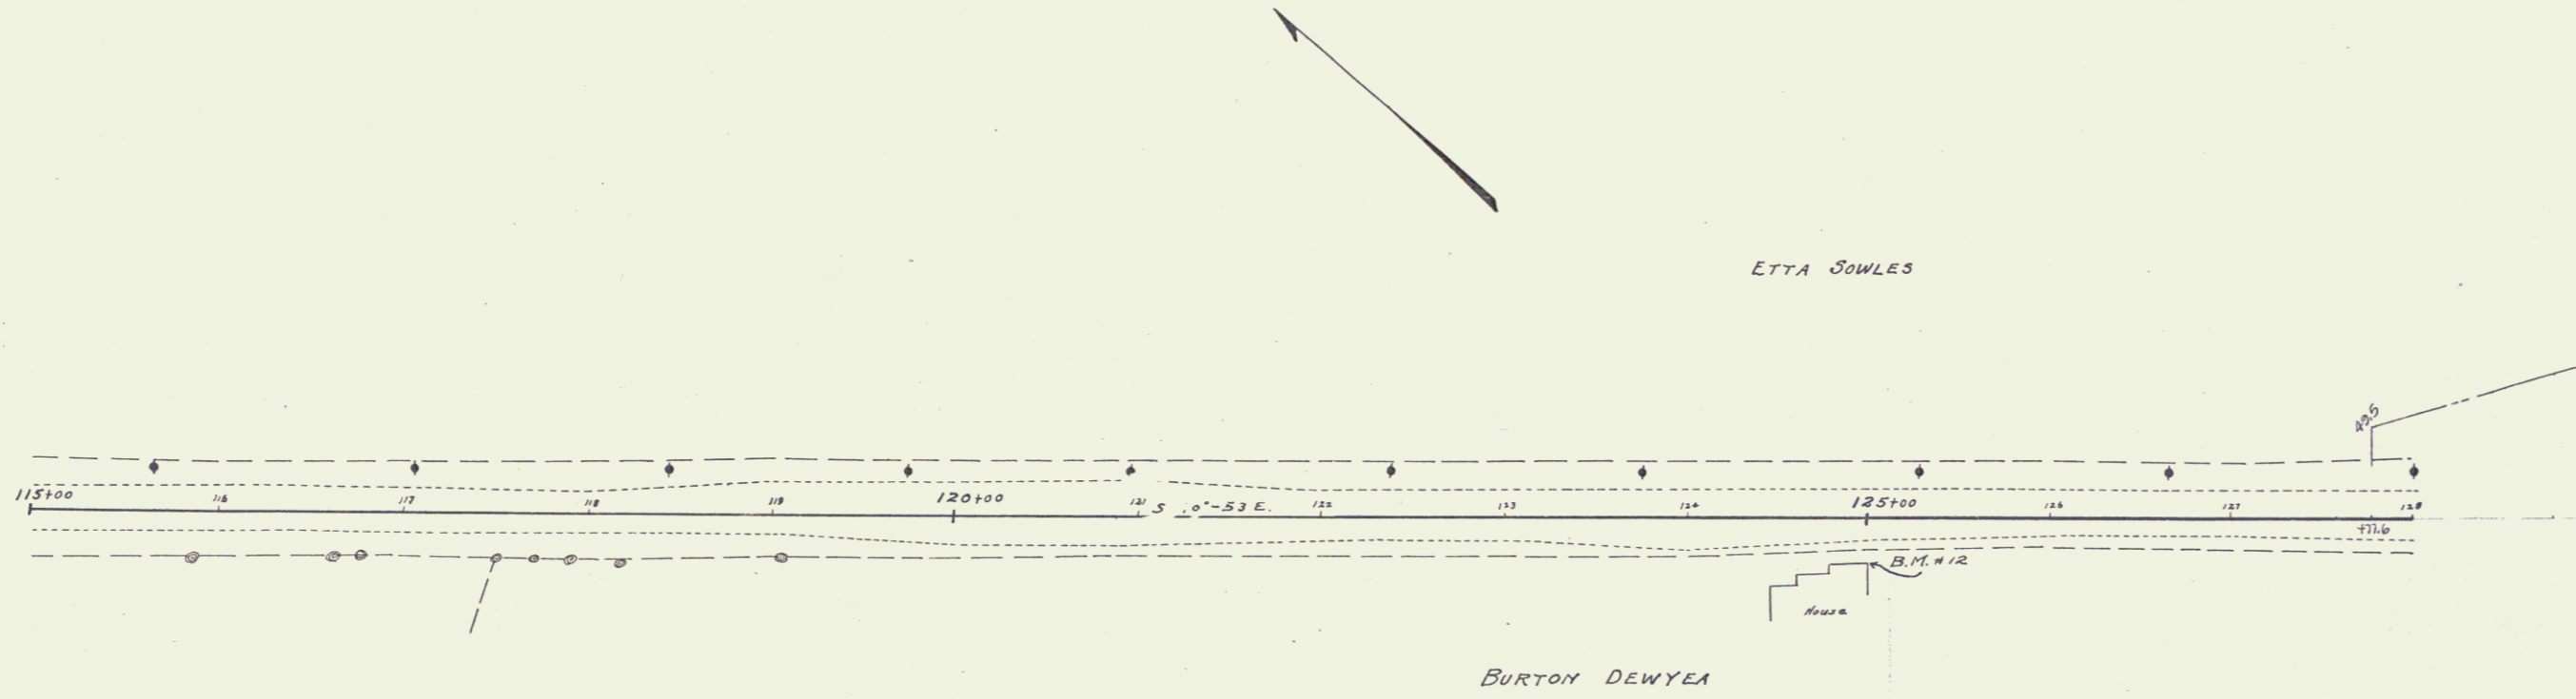



B.M. No. 12 N.E. corner Yellow House Right of 12+199 Elev. 237.59

Series E No. 60.A
Sheet 12 of 23

GUARD RAIL REQUIRED
ON LEFT
Sta 149+00 to Sta 154+04 Length 504 ft
ON RIGHT
Total This Sheet 960 ft

NEW CULVERT REQUIRED
Sta 150+00 18" Concrete Pipe 40 ft

FOO 11
DIS NO 9
PEN No 60-A
YE R 1922 24 27

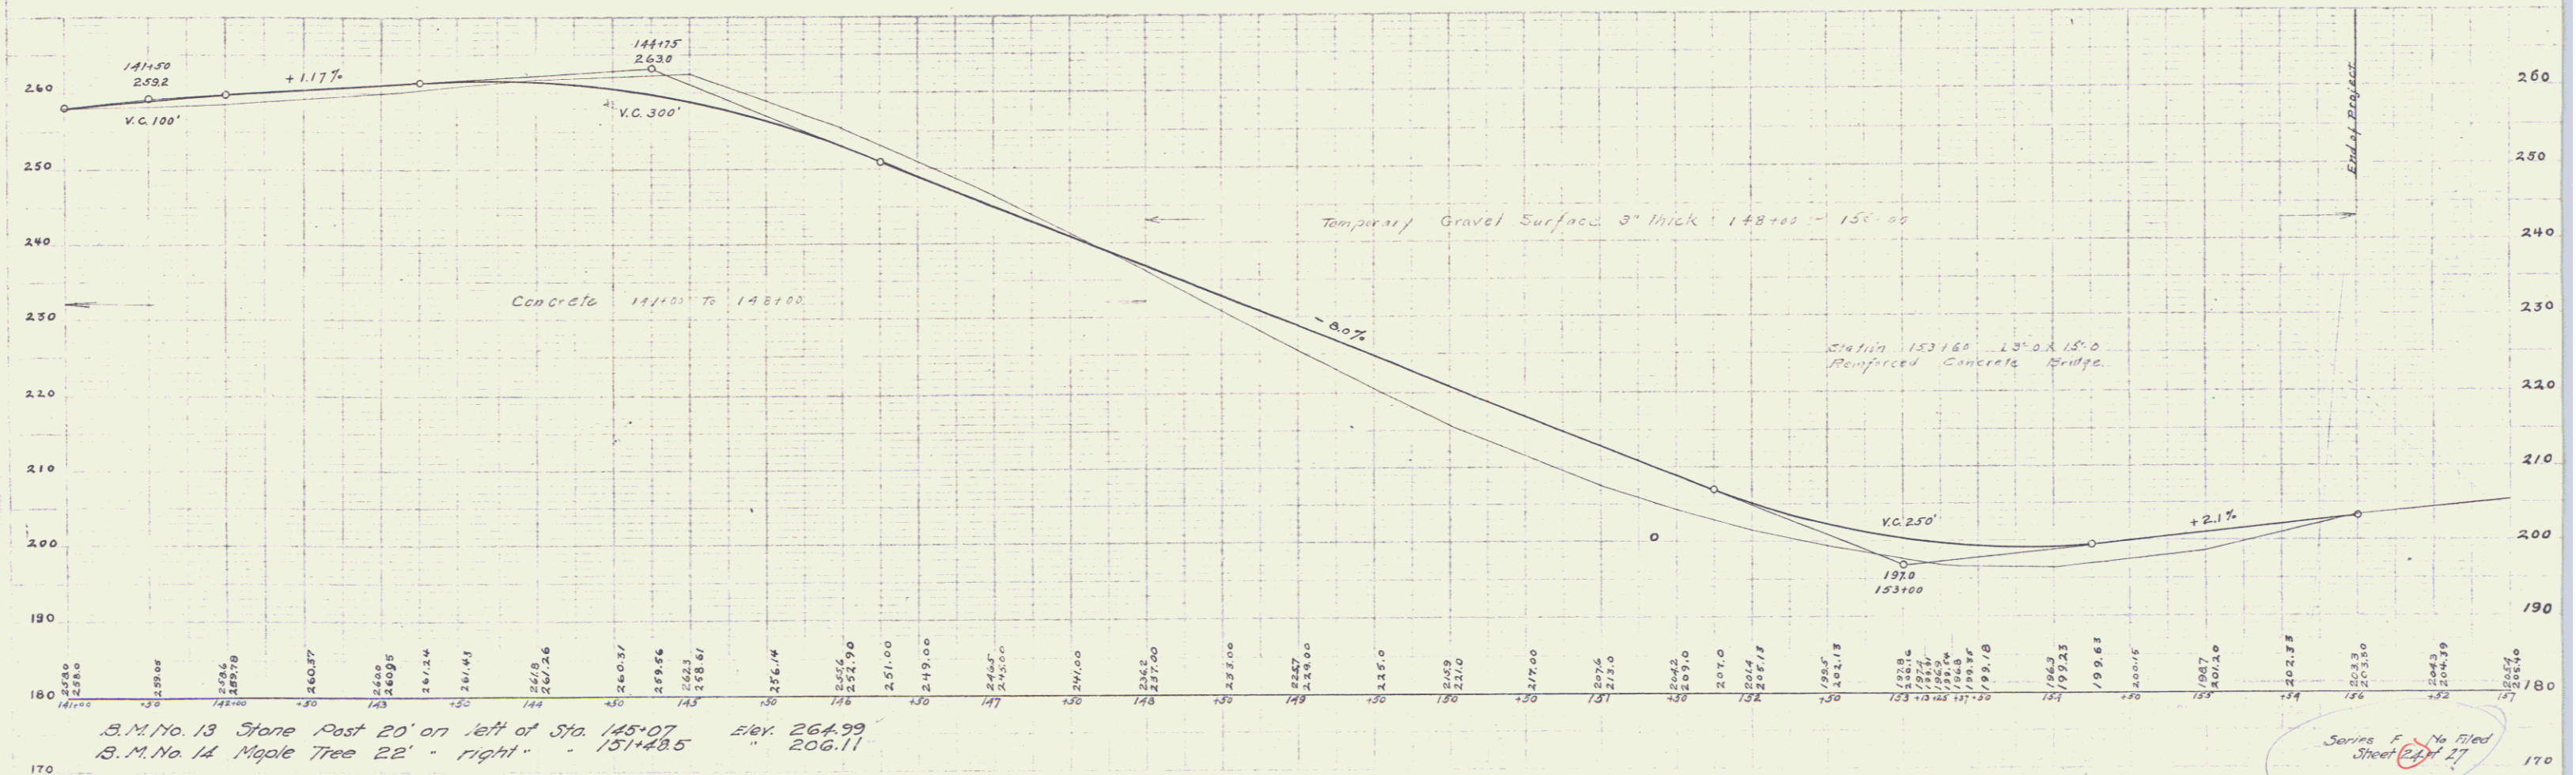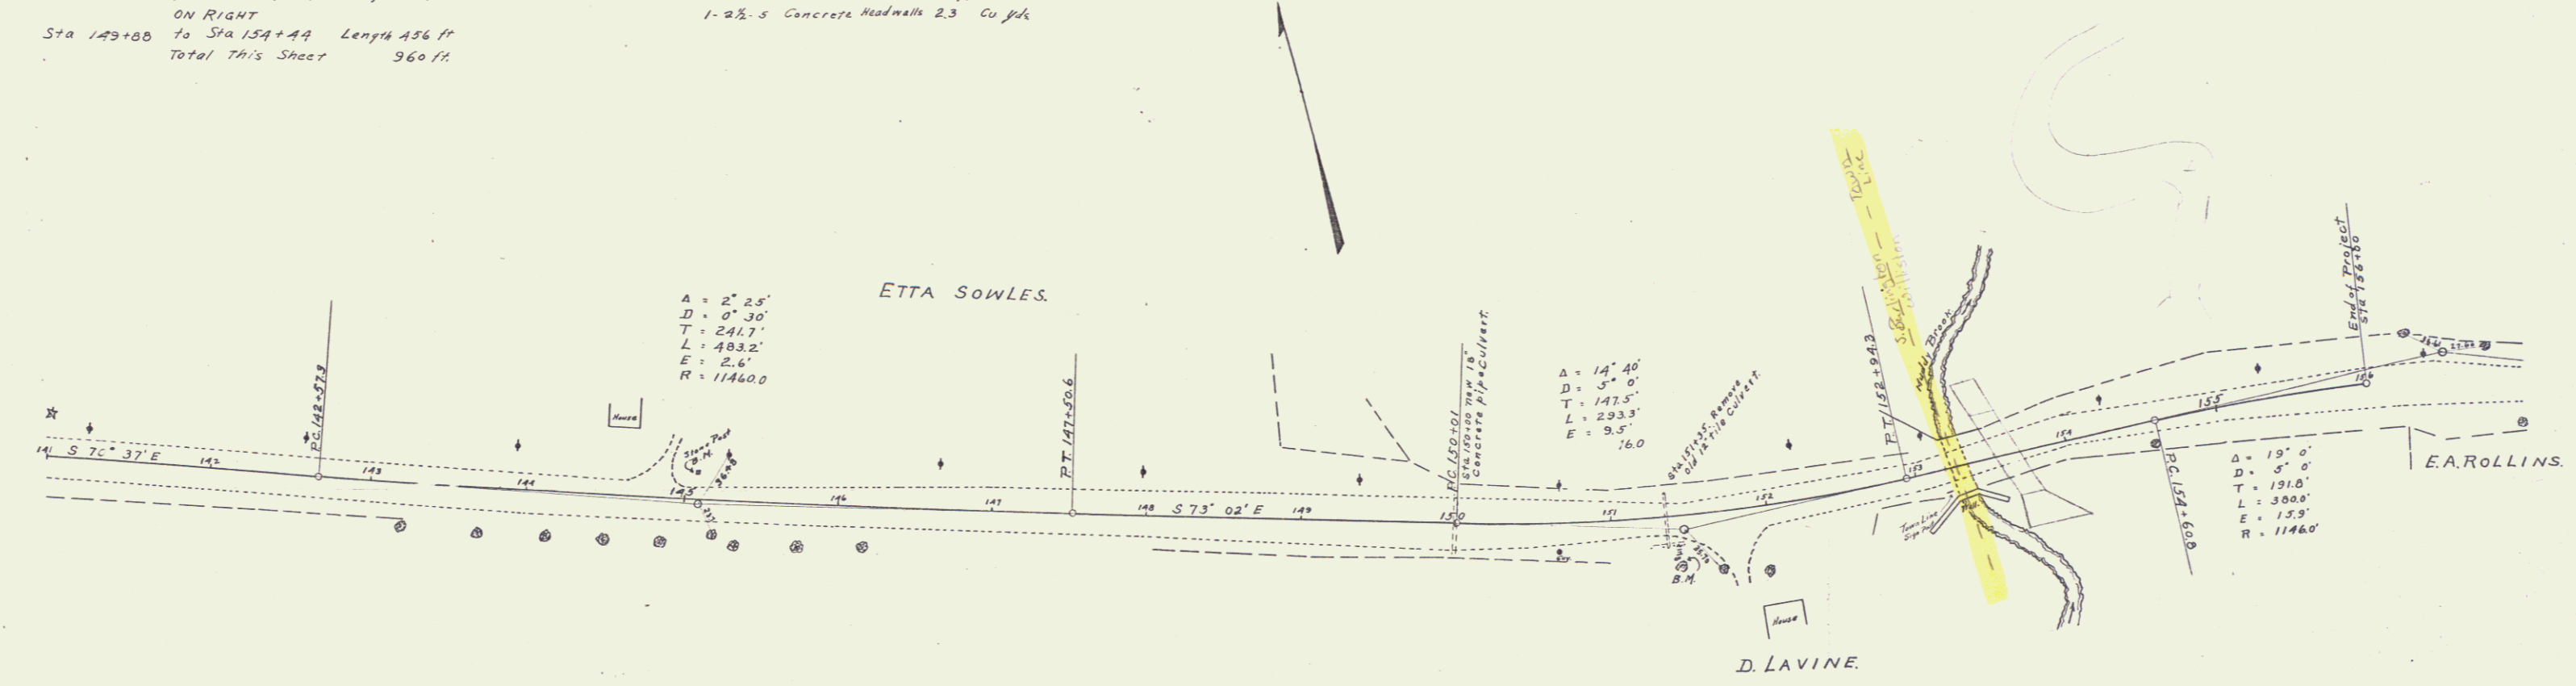

B.M. No. 13 Stone Post 20' on left of Sta. 145+07 Elev. 264.99

Series E No filed
