


Computed by W.E. WALKER  
 Checked by SYLVESTER DE GIANNI  
 Typed by K.M. MORSE  
 Completed August 23, 1922  
 State Engineer's Office, Montpelier, Vt.

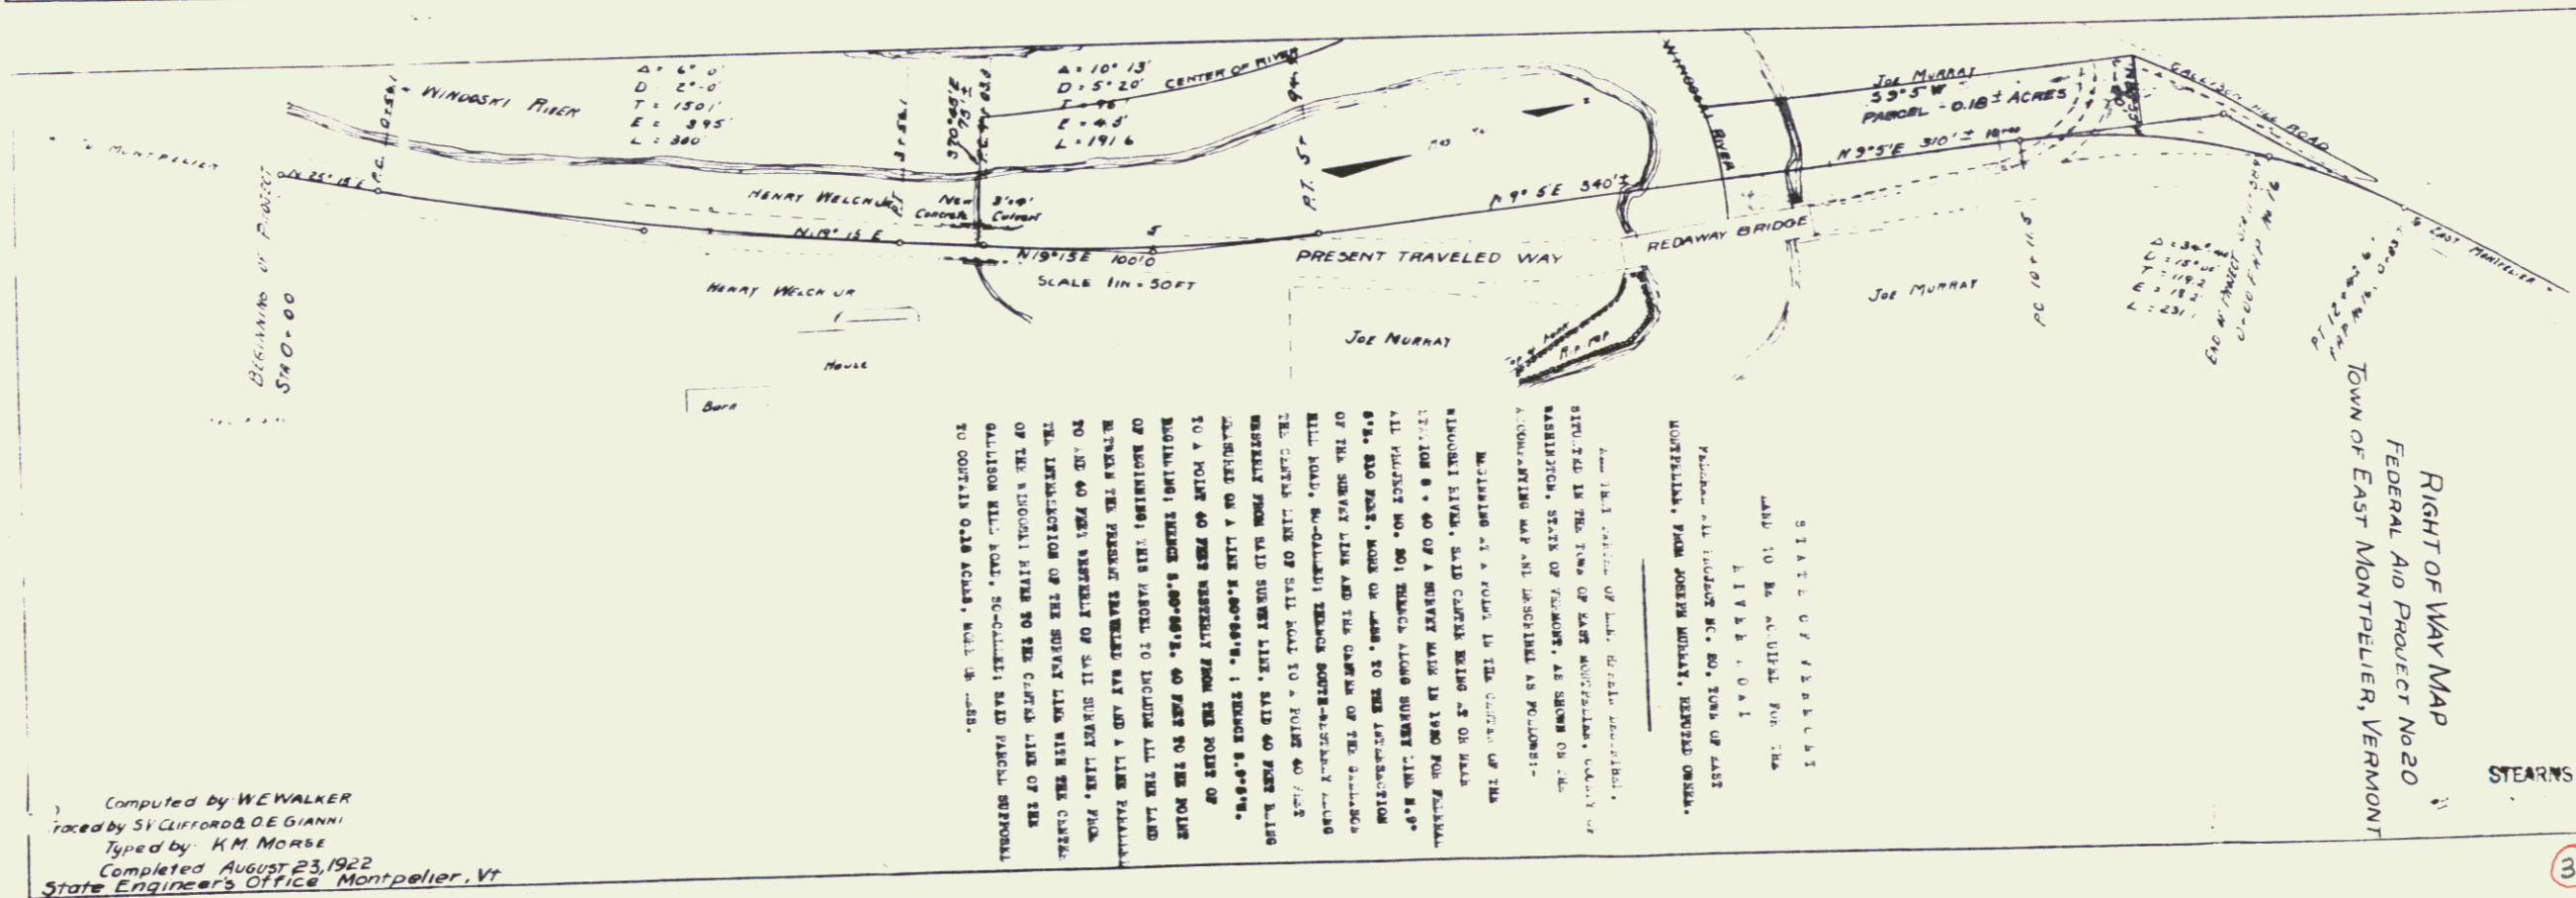

Computed by W.E. WALKER  
 Checked by SYLVESTER DE GIANNI  
 Typed by K.M. MORSE  
 Completed August 23, 1922  
 State Engineer's Office, Montpelier, Vt.

STEARNS R. JENNINS

3A

2