



Parcel	Kind of Instrument	Date of Grant	Grantor	Grantee	Recorded Book Page	Date	Remarks
B, C & D	G.C.D.	6-15-32	D. M. Taylor	Steffh. 14	373-374	6-30-32	

97-E 1932 G 45

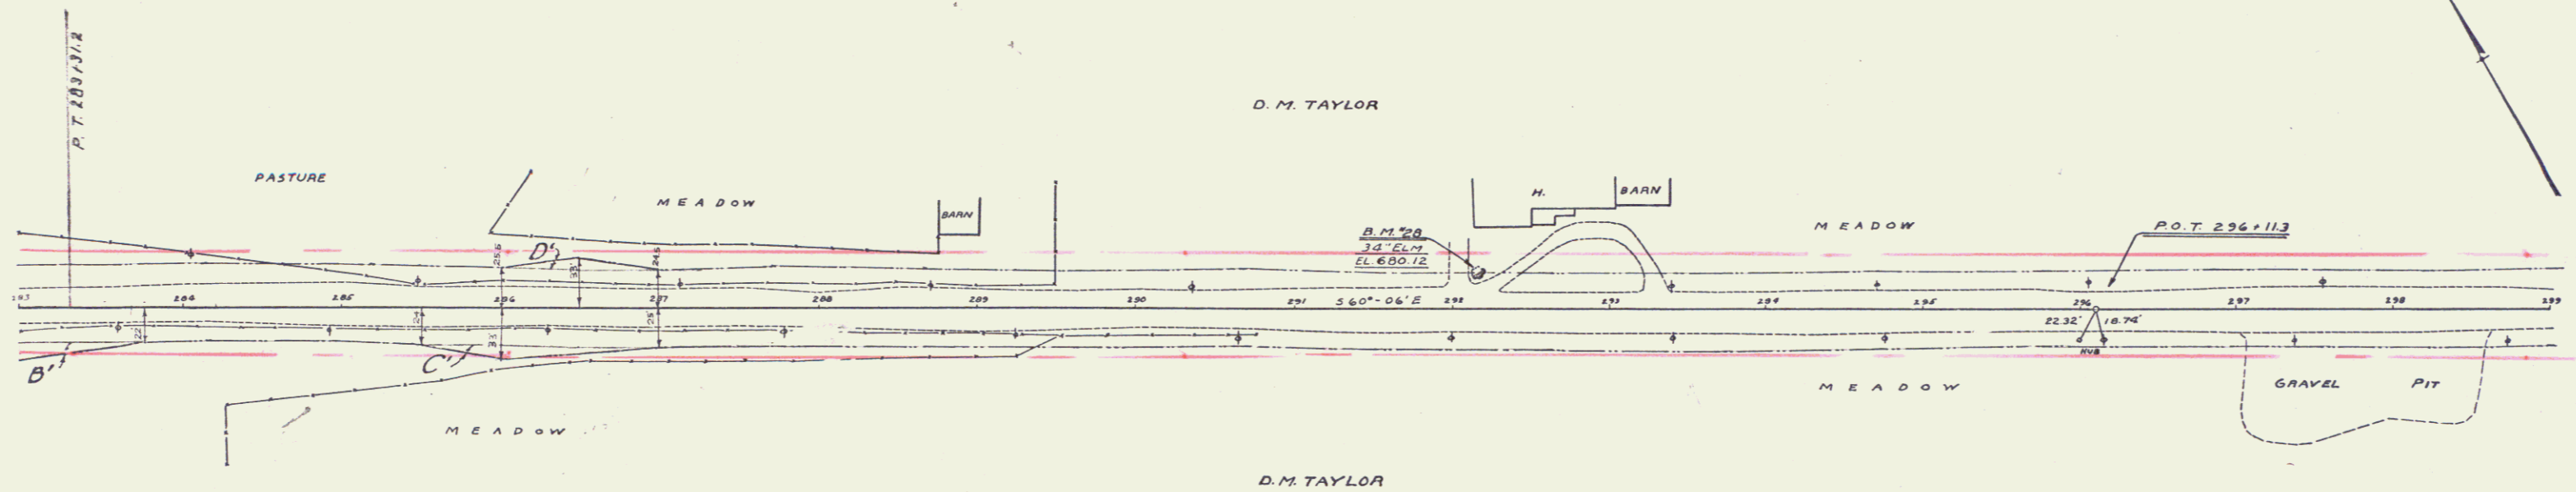

BARRETT BLISS 1/1/32

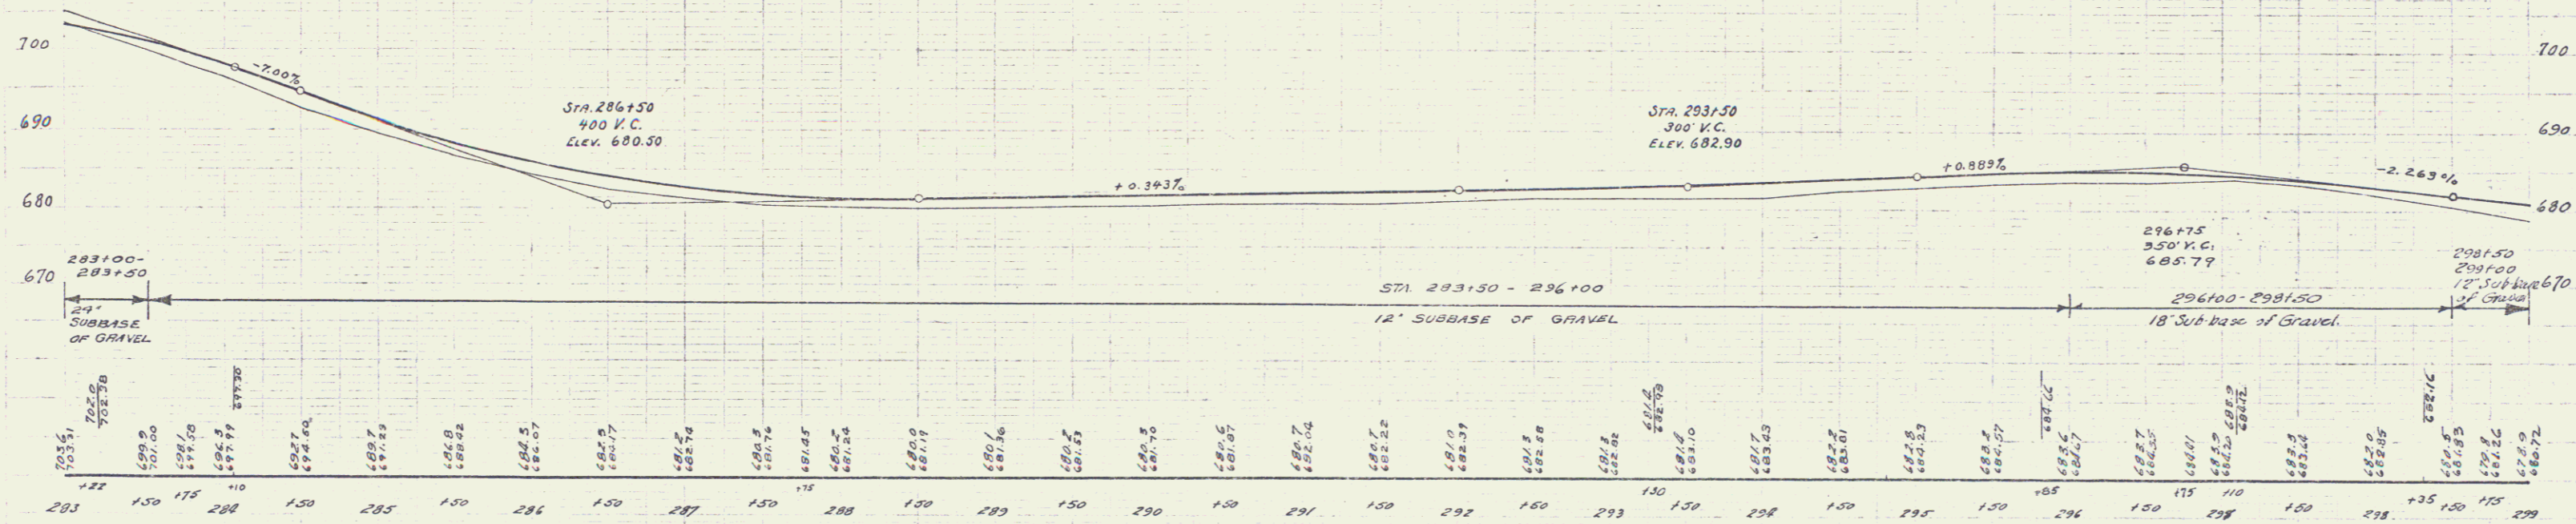

B.M. #28 SPIRE IN ROOT 34' ELM. 19 FT. LT. STA. 292+16.0 ELEV. 680.12

SERIES F. No 97.E
SHEET 6 OF 45

4