

WOOD GUARD RAIL REQUIRED

STA	LEFT	RIGHT
133175	24'	24'
137157	24'	24'
143158	24'	24'

CABLE GUARD RAIL REQUIRED

STA	STA	Lo-D	LENGTH	CONSTANT	PAVEMENT
131100	132169	R	169'	20'	189'



New Rein. Concrete Pipe Culverts Required

Station	Length	Diam.	Class	A	Class	C	Steel

WOOD GUIDE POSTS REQUIRED

STATION	LEFT	RIGHT
131145	1	

STATE ROAD DIST. DIV. ENGINEER'S OFFICE
 D. S. B. STAFF
 1930 13 99

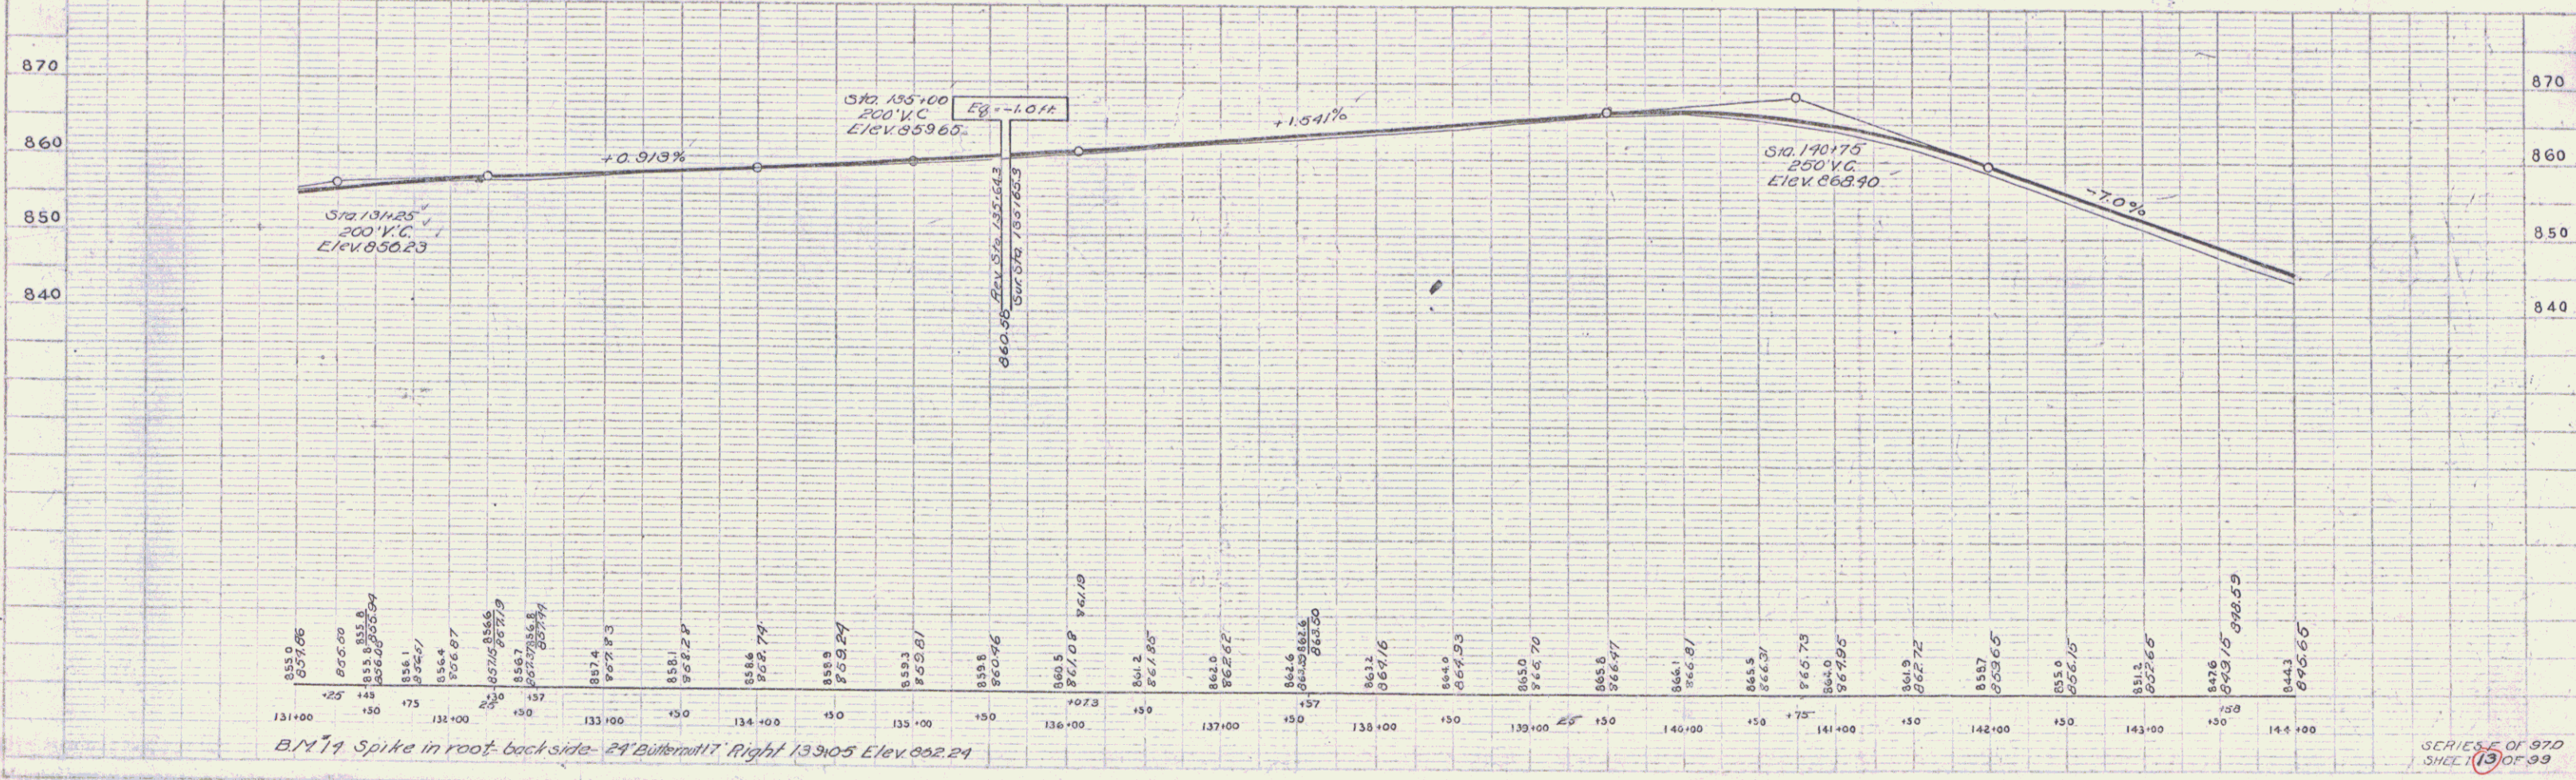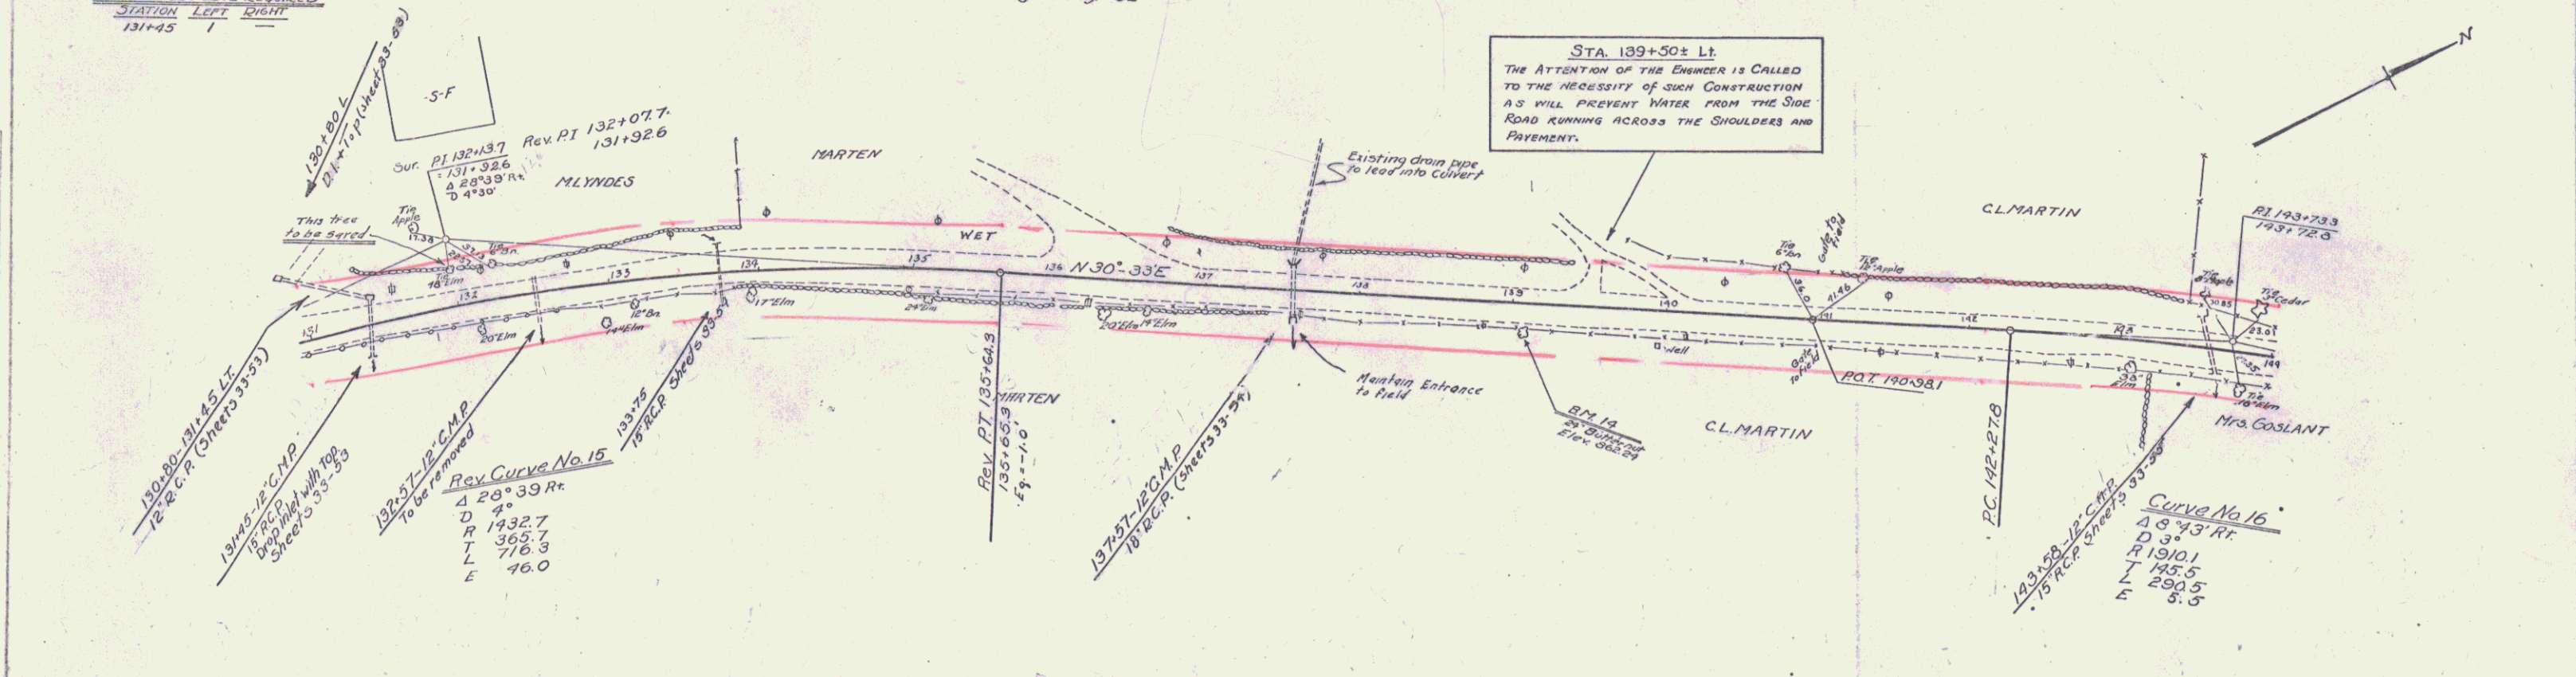

SERIES OF 970
 SHEET 13 OF 99