

GUARD RAIL REQUIRED ON LEFT

 • 133+24 = 133+48 = 24'

ON RIGHT



NEW CULVERTS REQUIRED

Sta 120+62 12" Cor Iron Pipe 28 ft


STONE BASE REQUIRED

Sta 127+30 to 135+00 Length 770 ft

DIST. NO.	STATE	FED. AID PROJ. NO.	FISCAL YEAR	SHEET NO.	TOTAL SHEETS



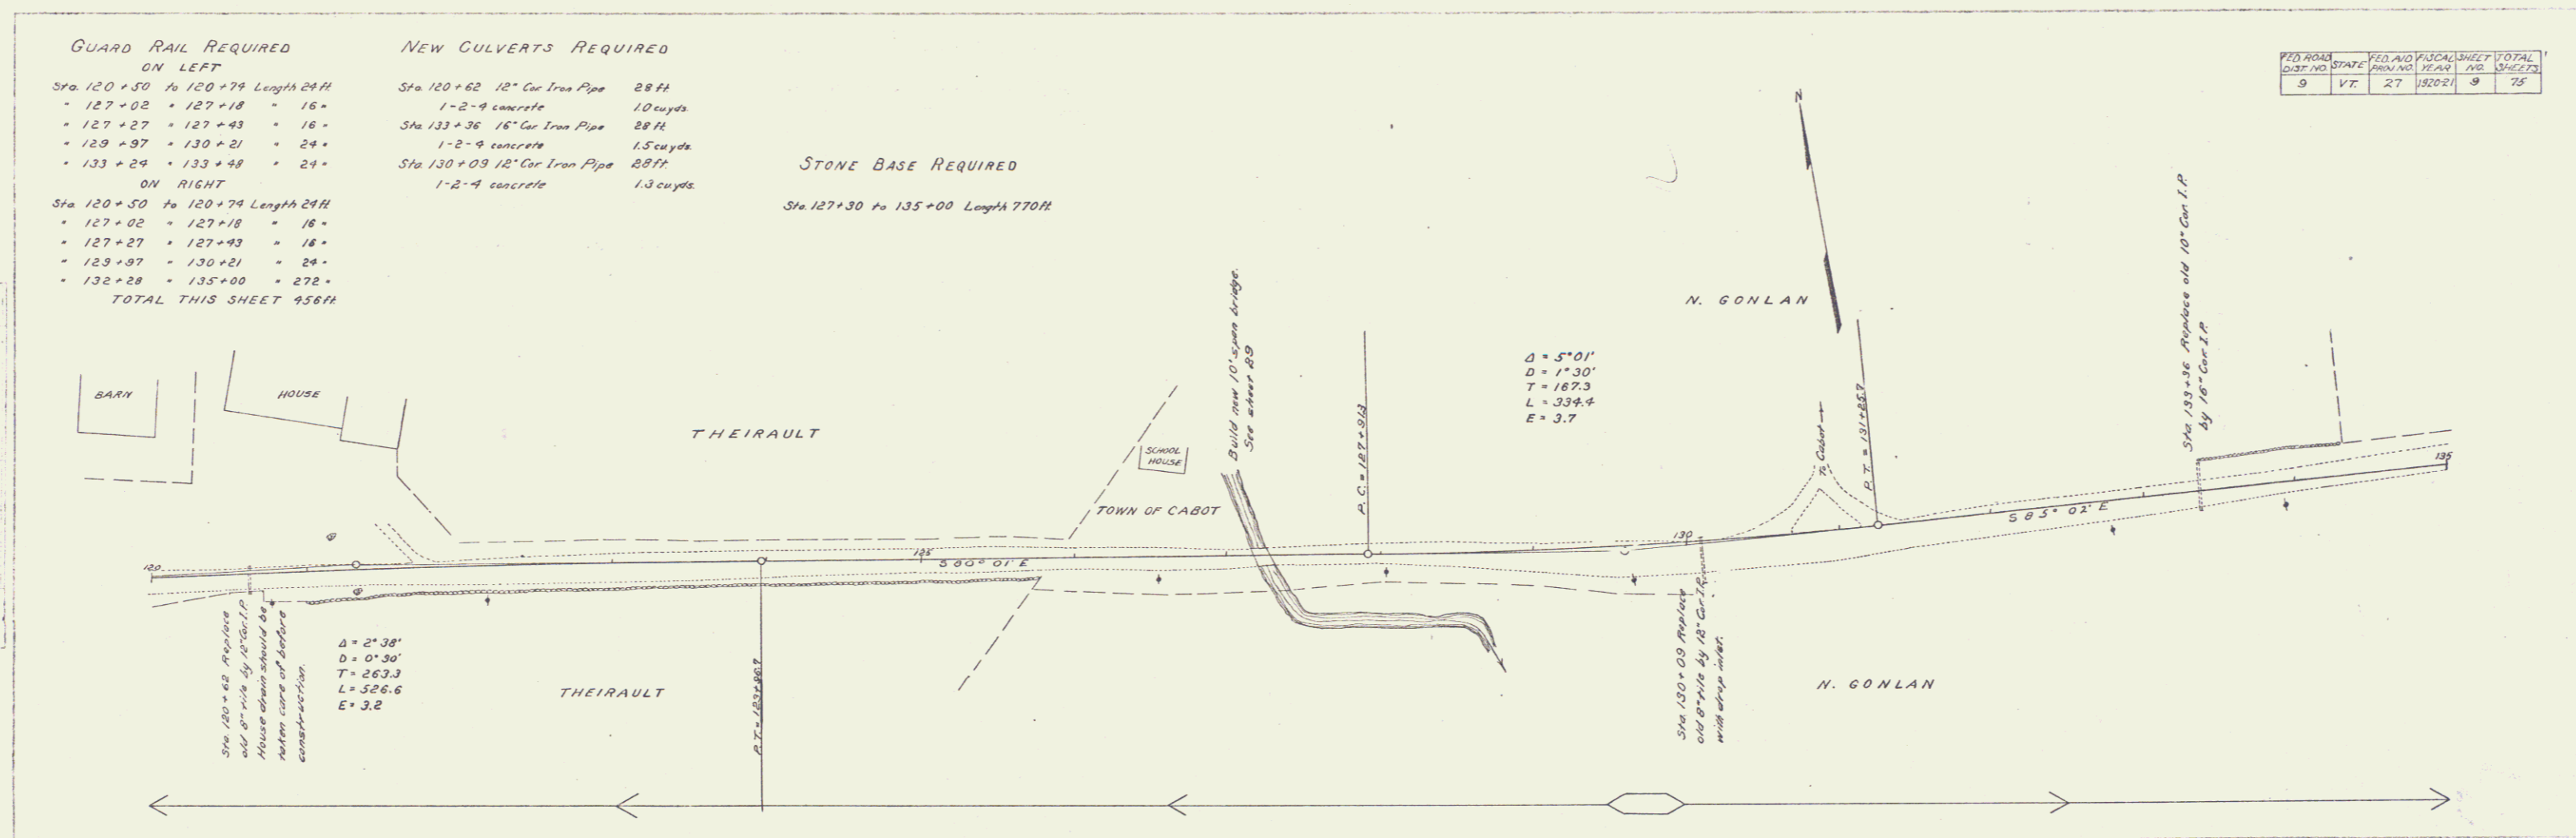

Series F, No. 27 filed
 Sept 10 of 25