



Parcel	Kind of Instrument	Date of Grant	Grantor	Grantee	Recorded	Remarks
Chan. Rec'd #1	G.C.D.	11-3-31	M.B. & C.S. Morse	St. of H. 22	Box 744 A44	4-21-32 Sta. 1120 - 1120

27-L 1932 4 84

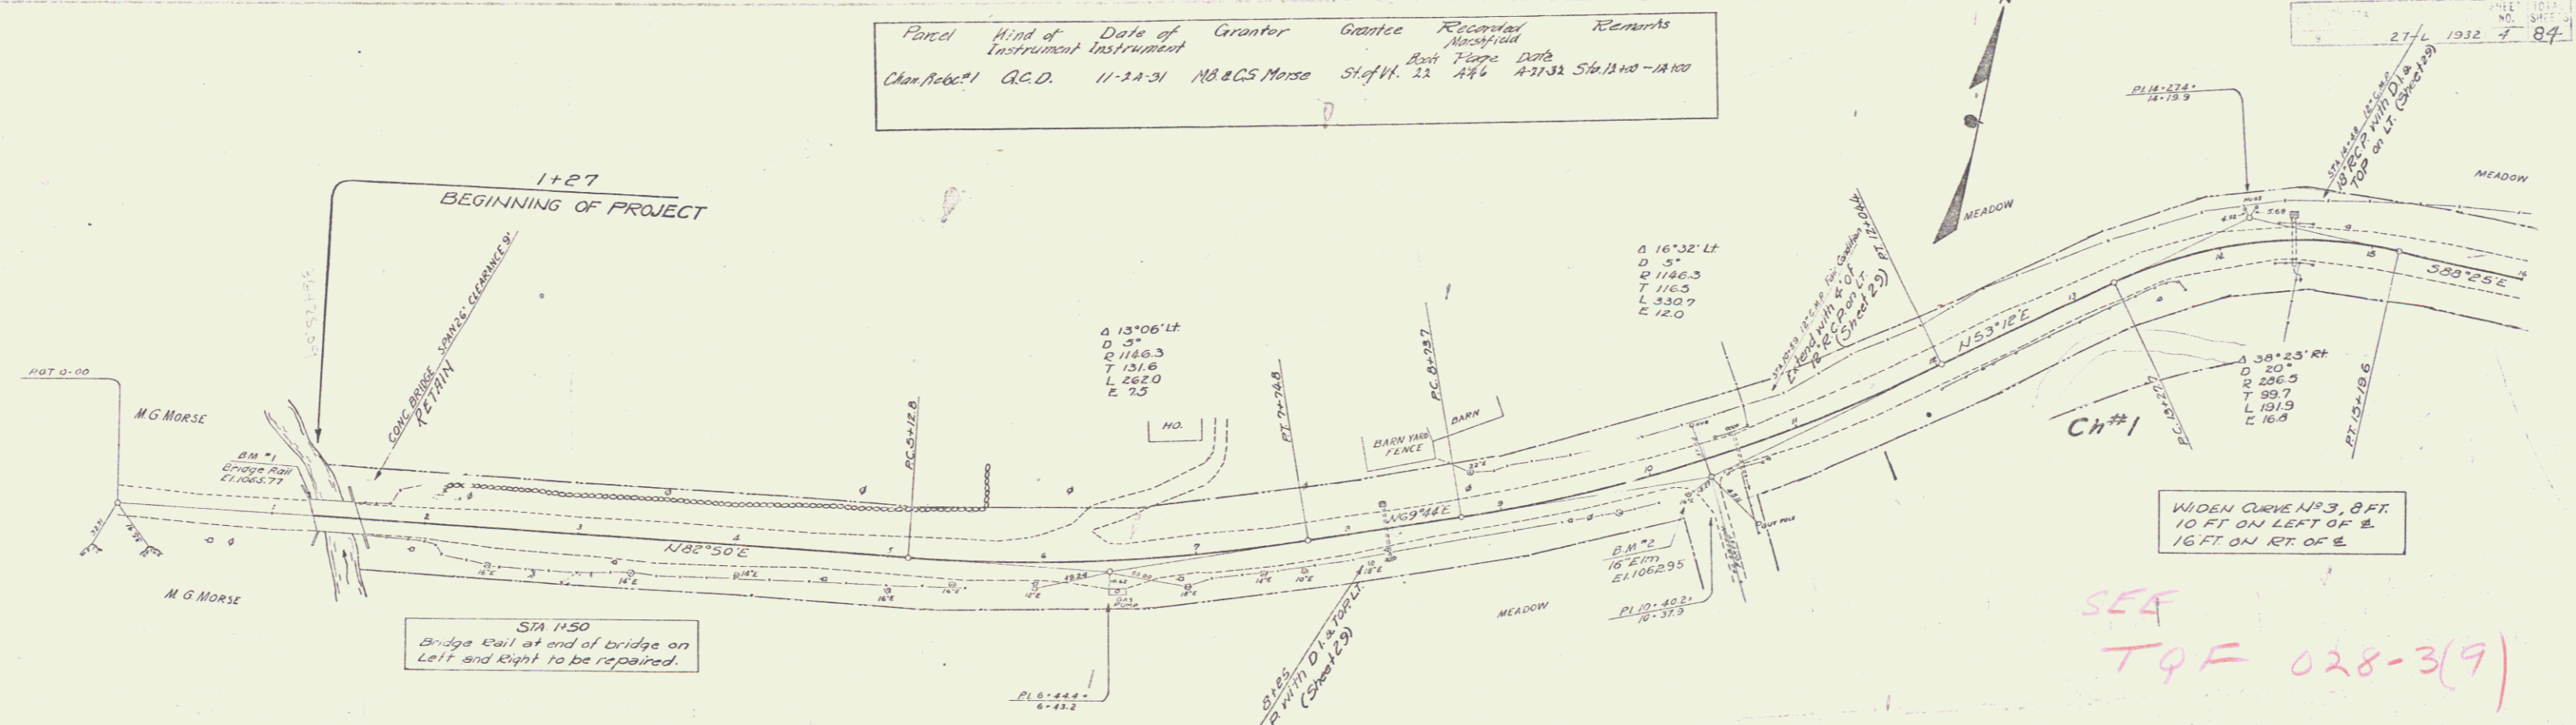

SEE BP 028-3-7116

SEE TQF 028-3(9)

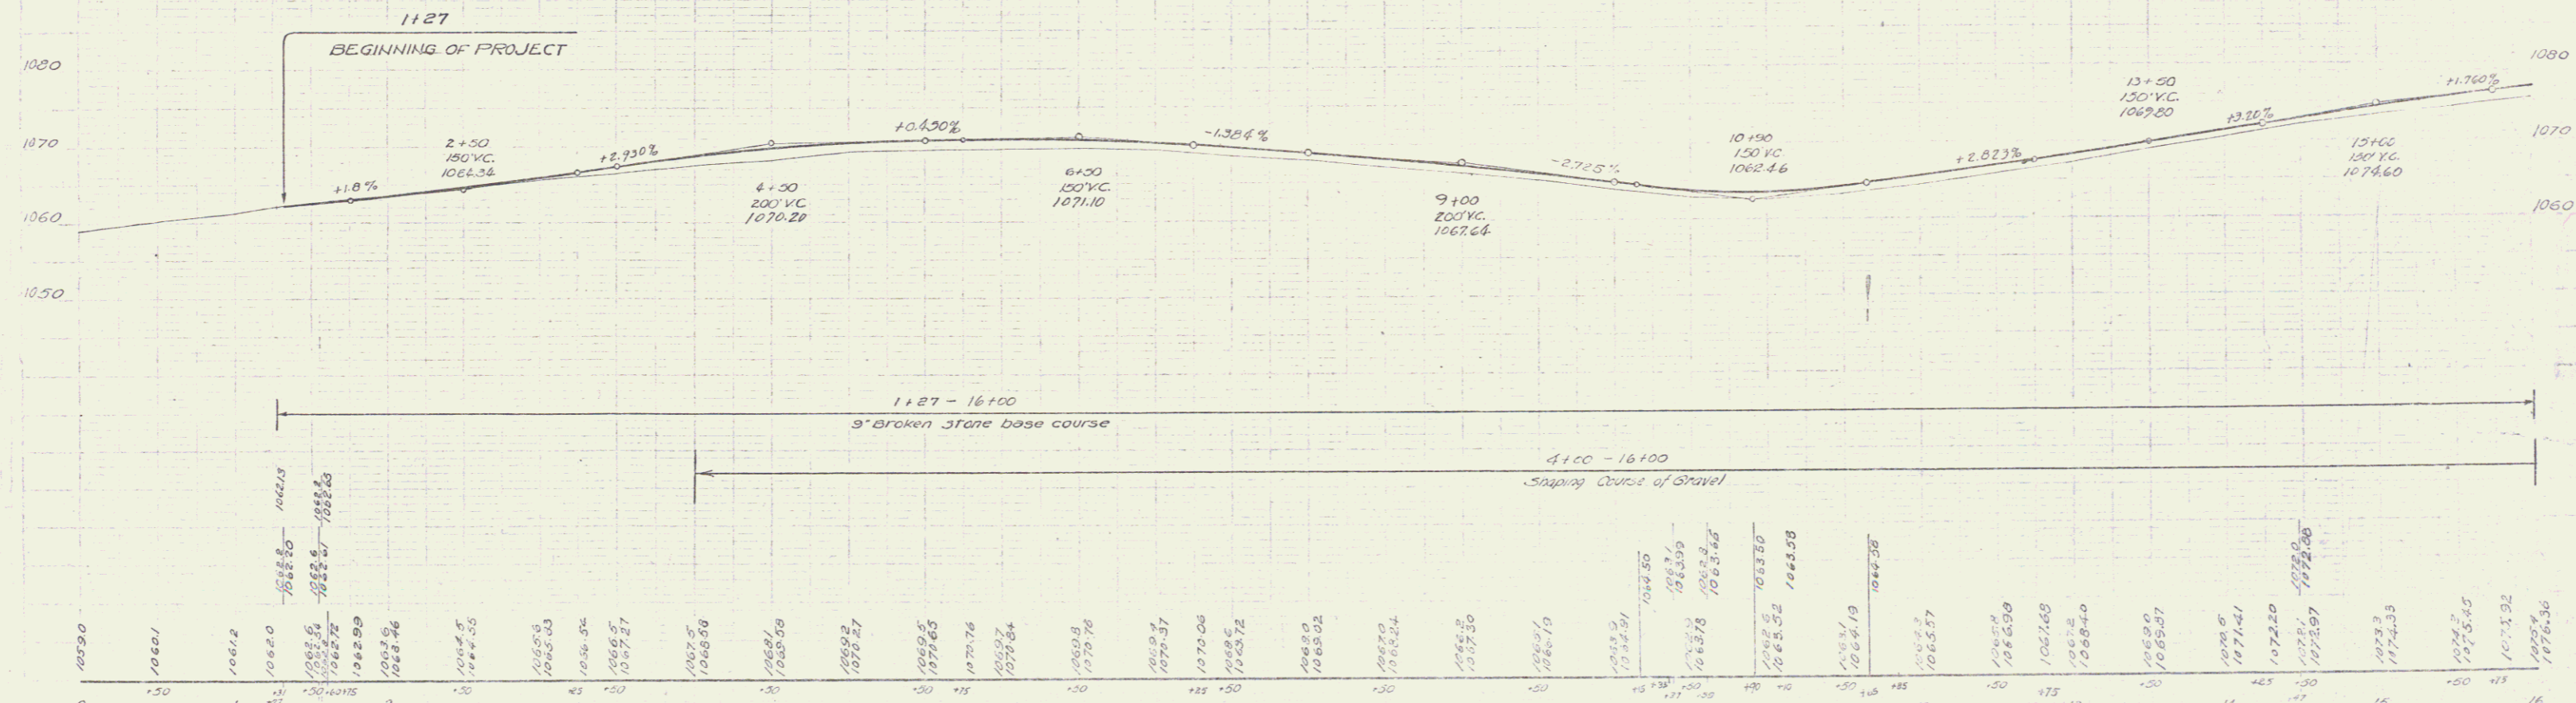

B.M. #1, Spot on Bridge Rail 10' Lt. Sta 1+24 El. 1065.77
B.M. #2, Spike in Post 16' Elm 14' Rt. Sta 10+21 El. 1062.95

SHEET 8 OF 84