
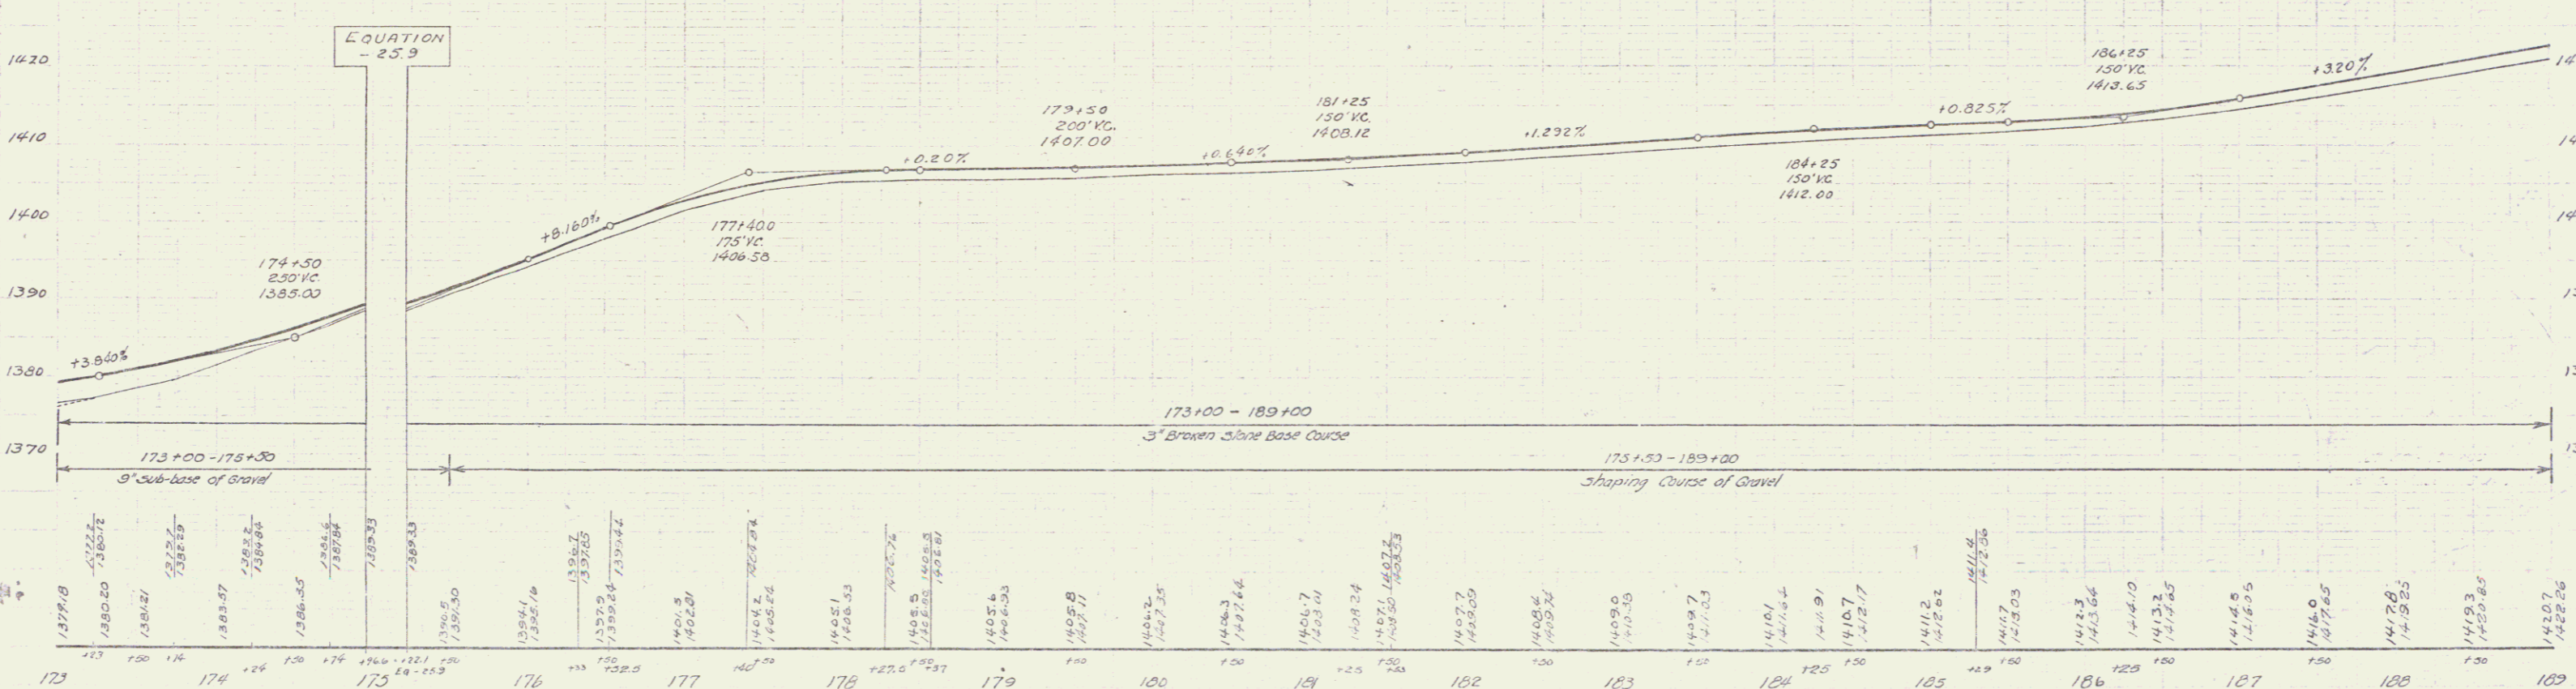


Parcel	Kind of Instrument	Date of Instrument	Grantor	Grantee	Recorded Book Page Date	Remarks
B	O.C.D.	11-14-31	H.F. & J.B. Morse	Staff	29 537 A-27-34	

27-L 1932 15 84

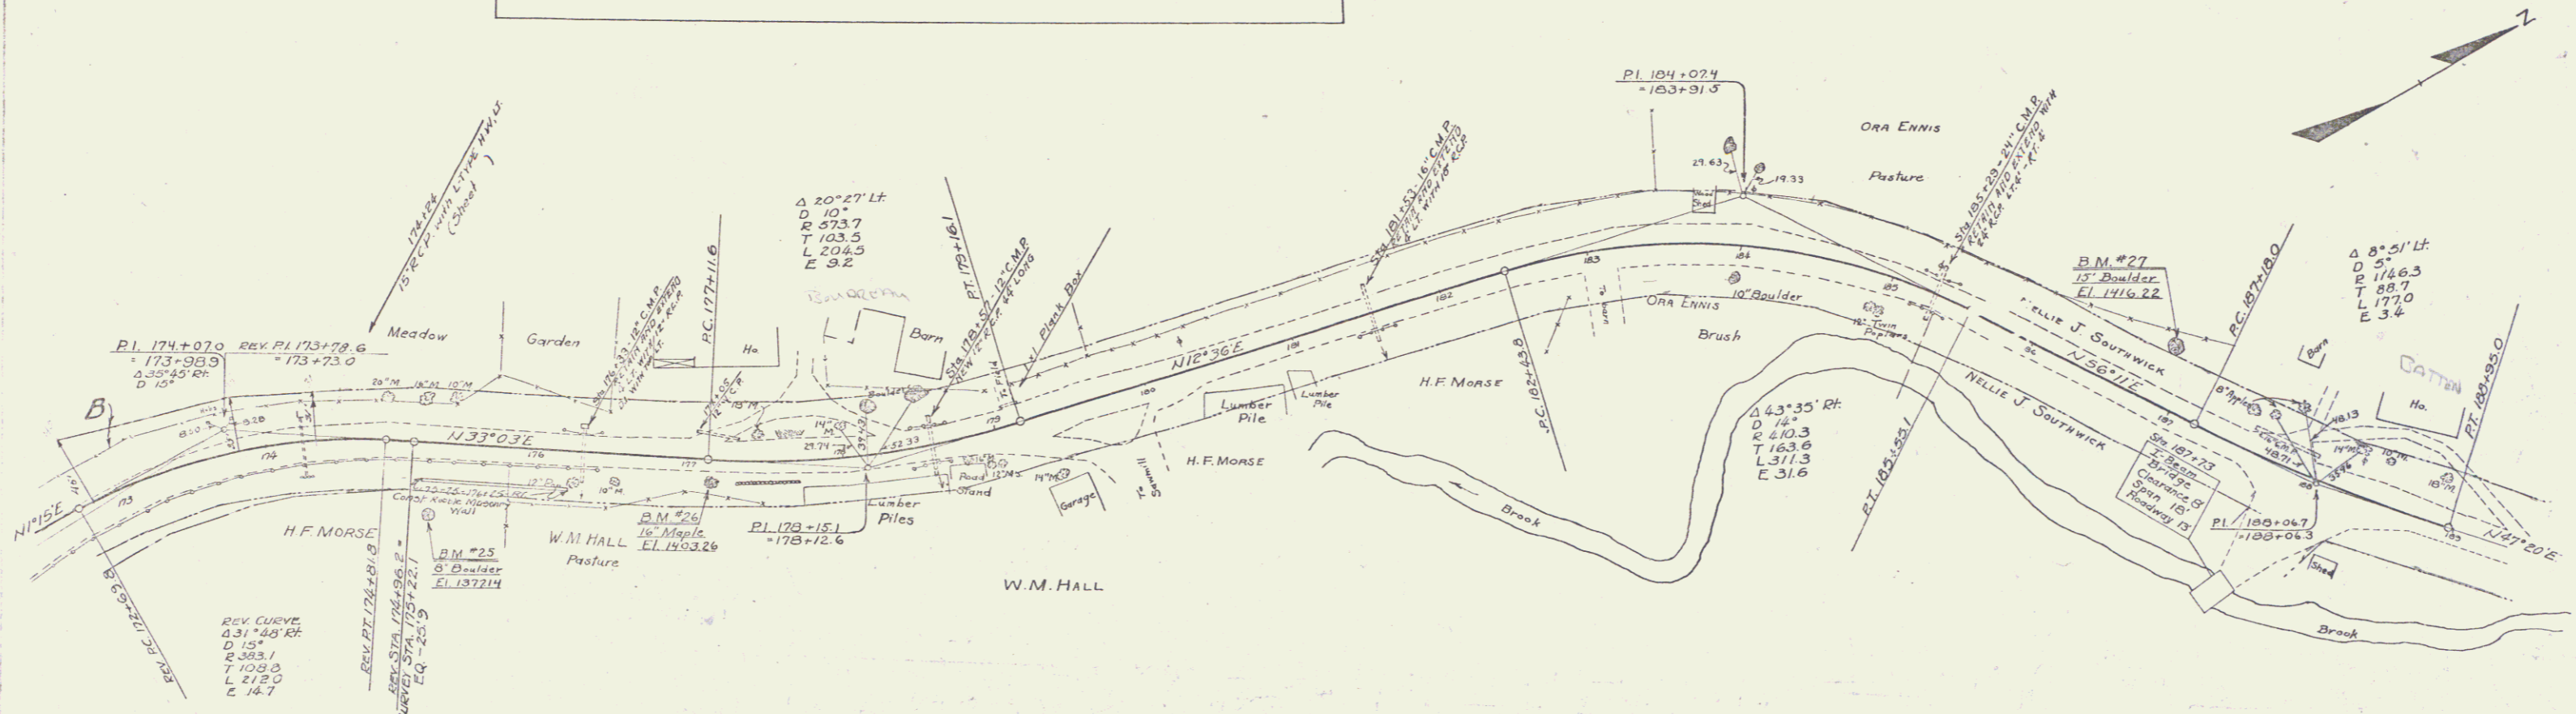

B.M. No. 25 -- Spot on 8" Boulder 43' RT of Sta. 175+32 - El. 1377.14
 B.M. No. 26 -- Spike in roof of 16' Maple 12' RT of Sta. 177+13 - El. 1403.26
 B.M. No. 27 -- Spot on 15' Boulder 27' LT of Sta. 186+56 - El. 1416.22

SERIES No. 27-L
 SHEET 15 OF 82